




10/26/23

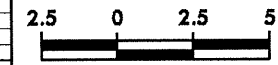


PROJECT REFERENCE NO. R-2206C	SHEET NO. X-90
----------------------------------	-------------------

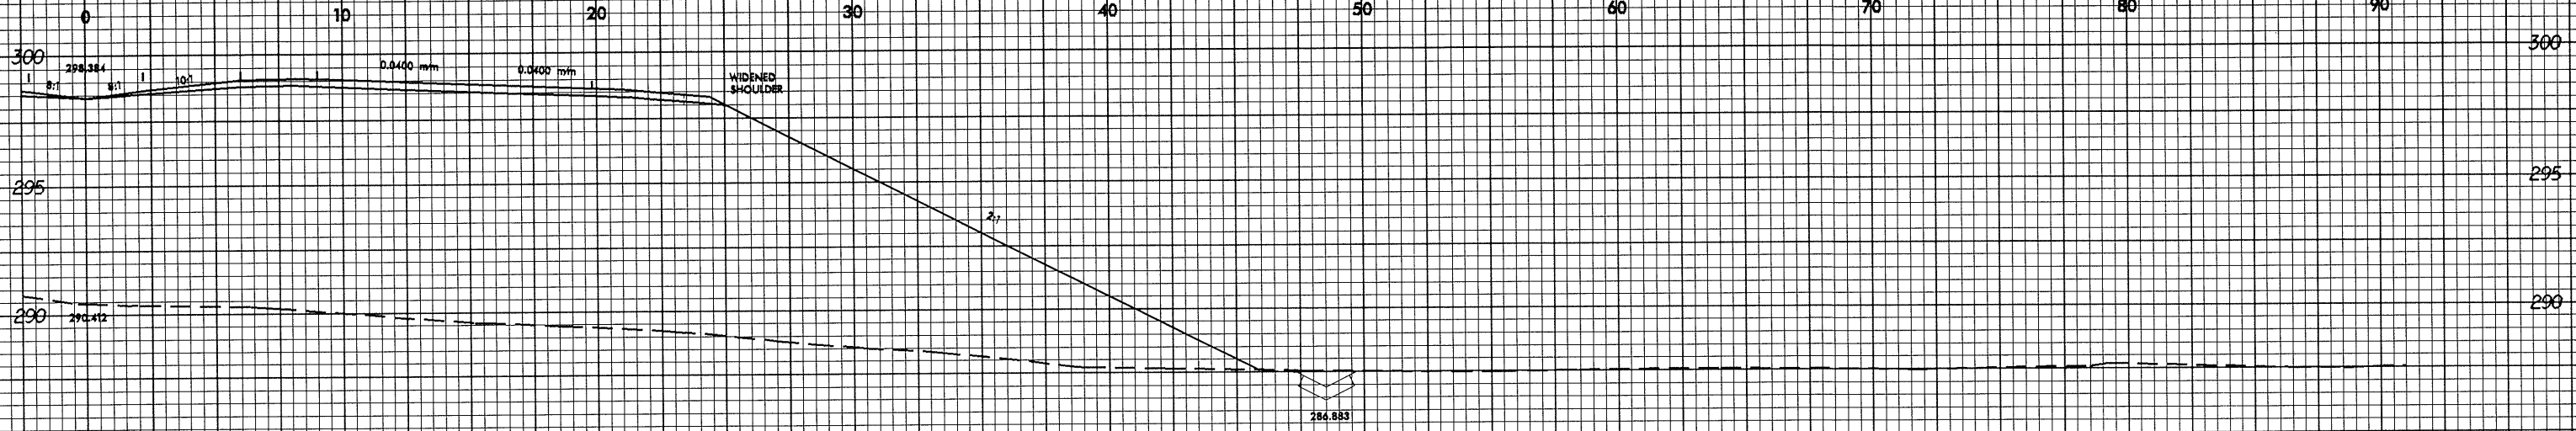

244+60.000

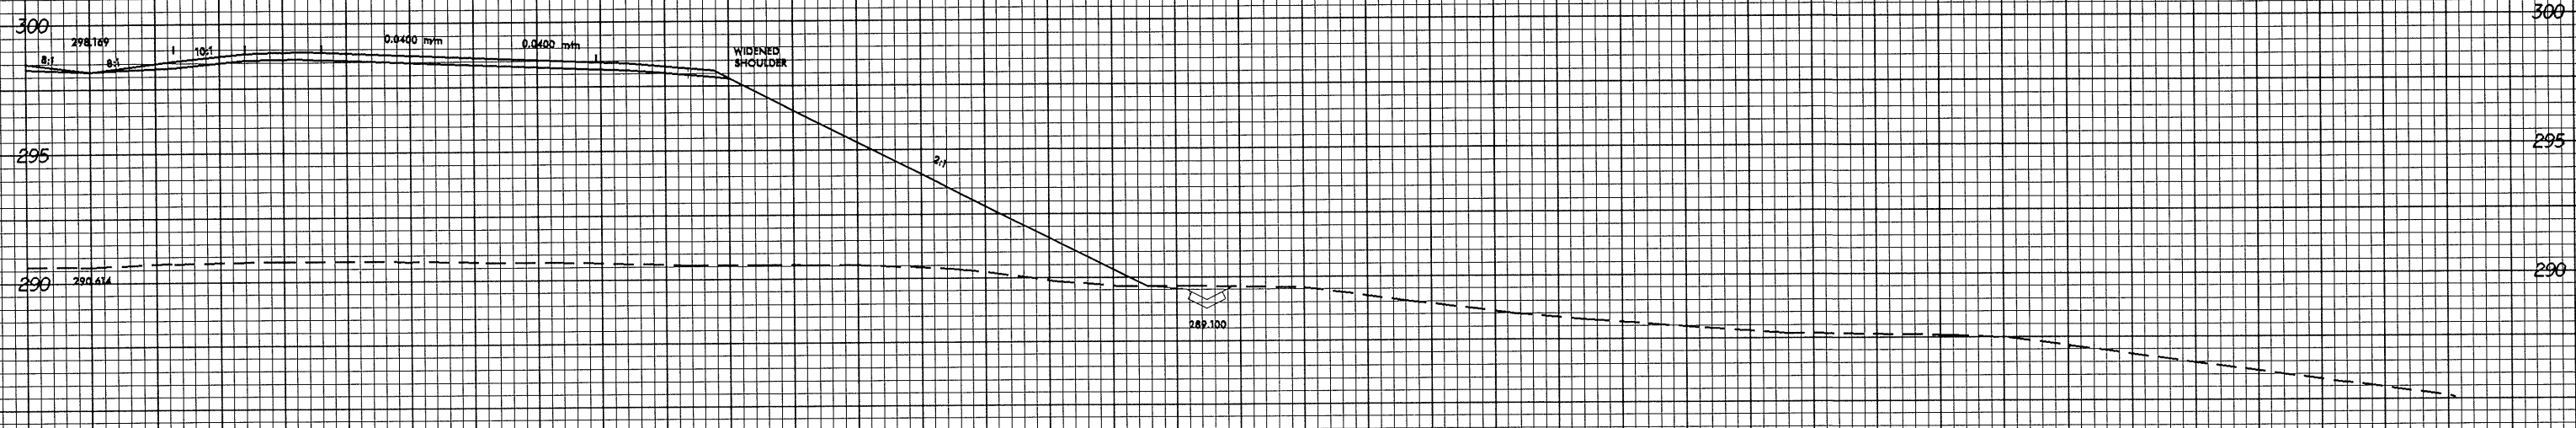

244+40.000

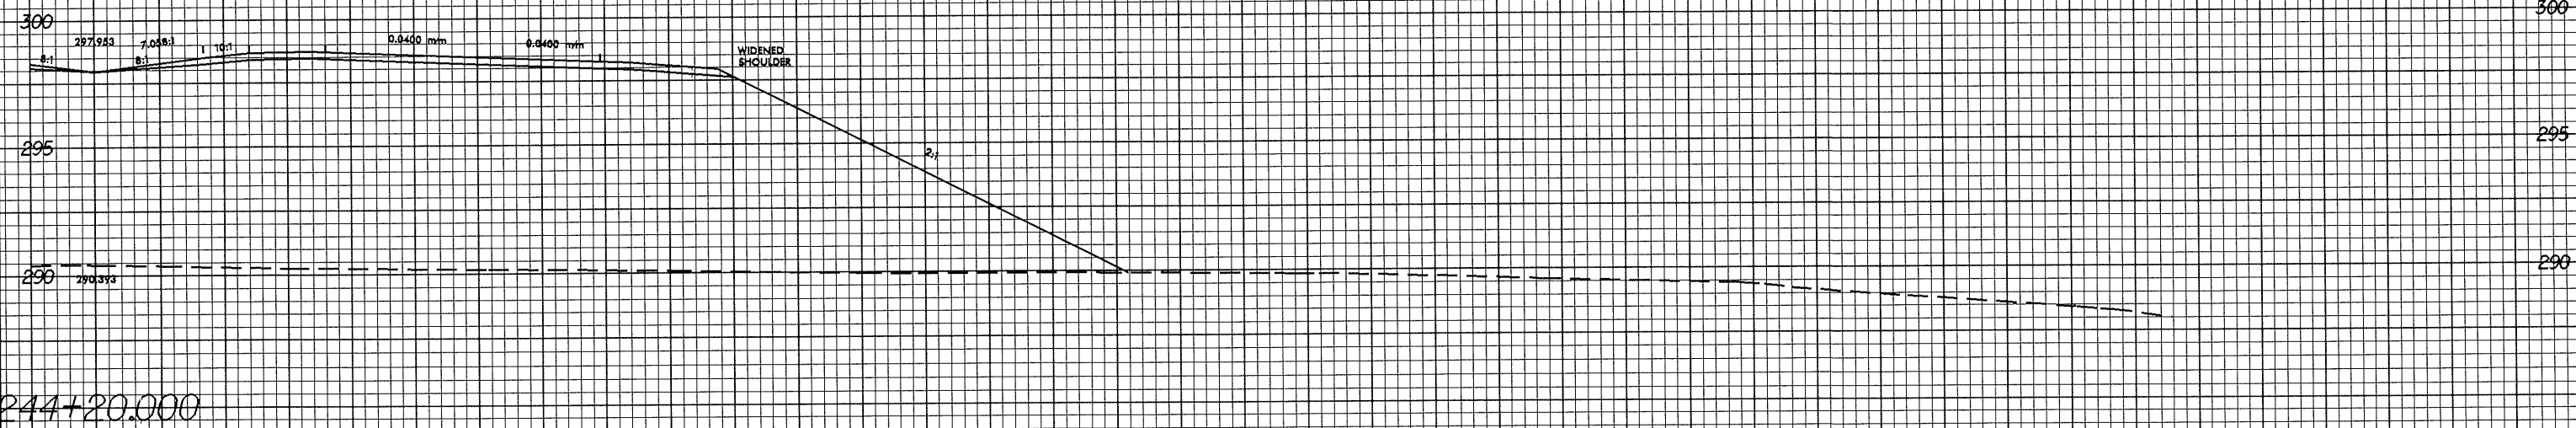

244+20.000

26-MAY-2024 07:42
RE:0011 AT 10/26/23

0 10 20 30 40 50 60 70 80 90