

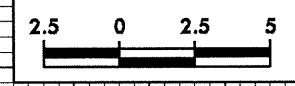
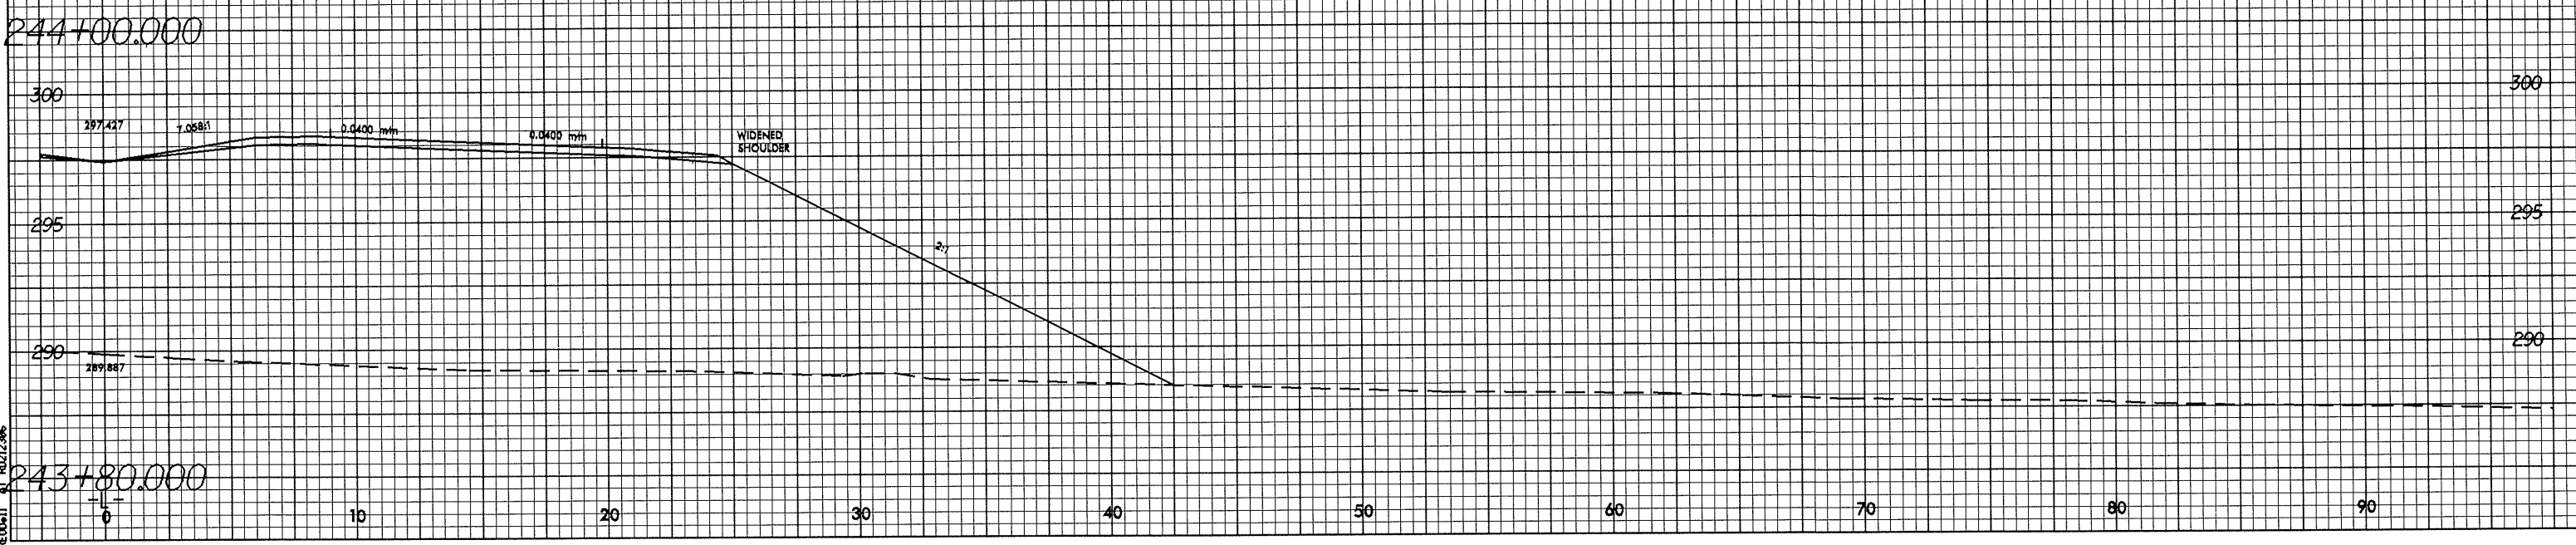


0.2/26/99

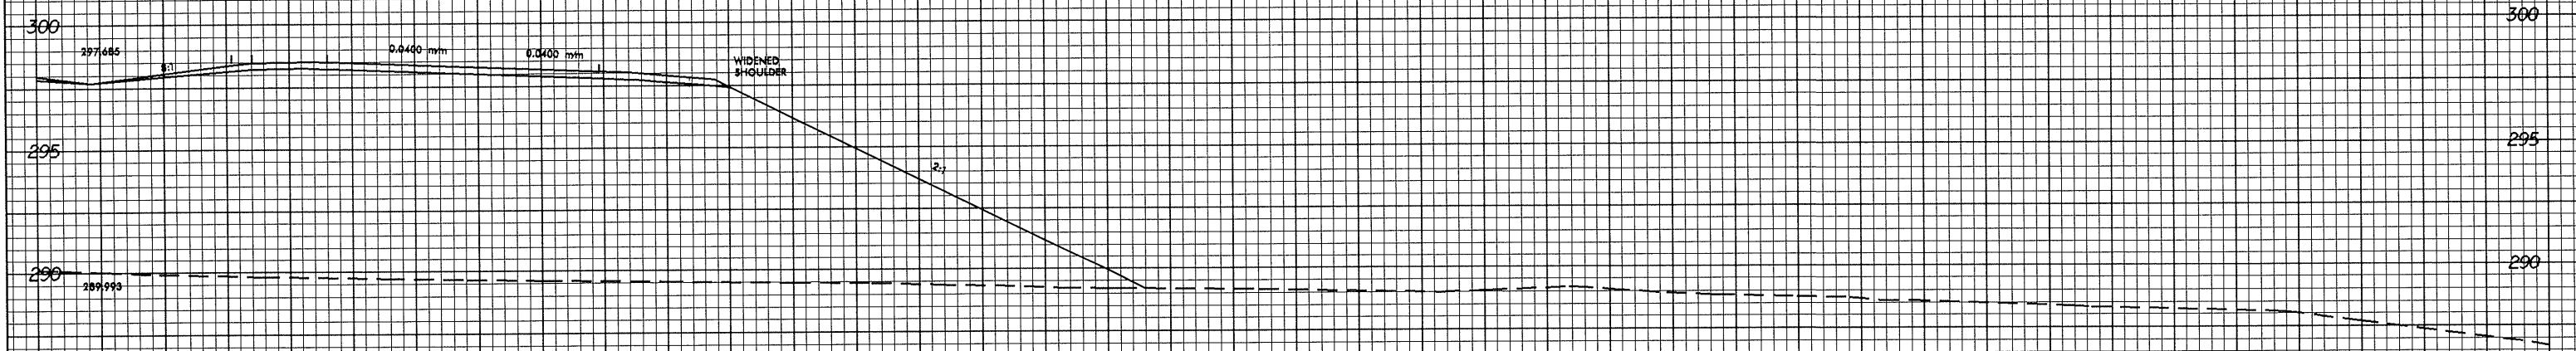

PROJECT REFERENCE NO. R-2206C	SHEET NO. X-89
----------------------------------	-------------------

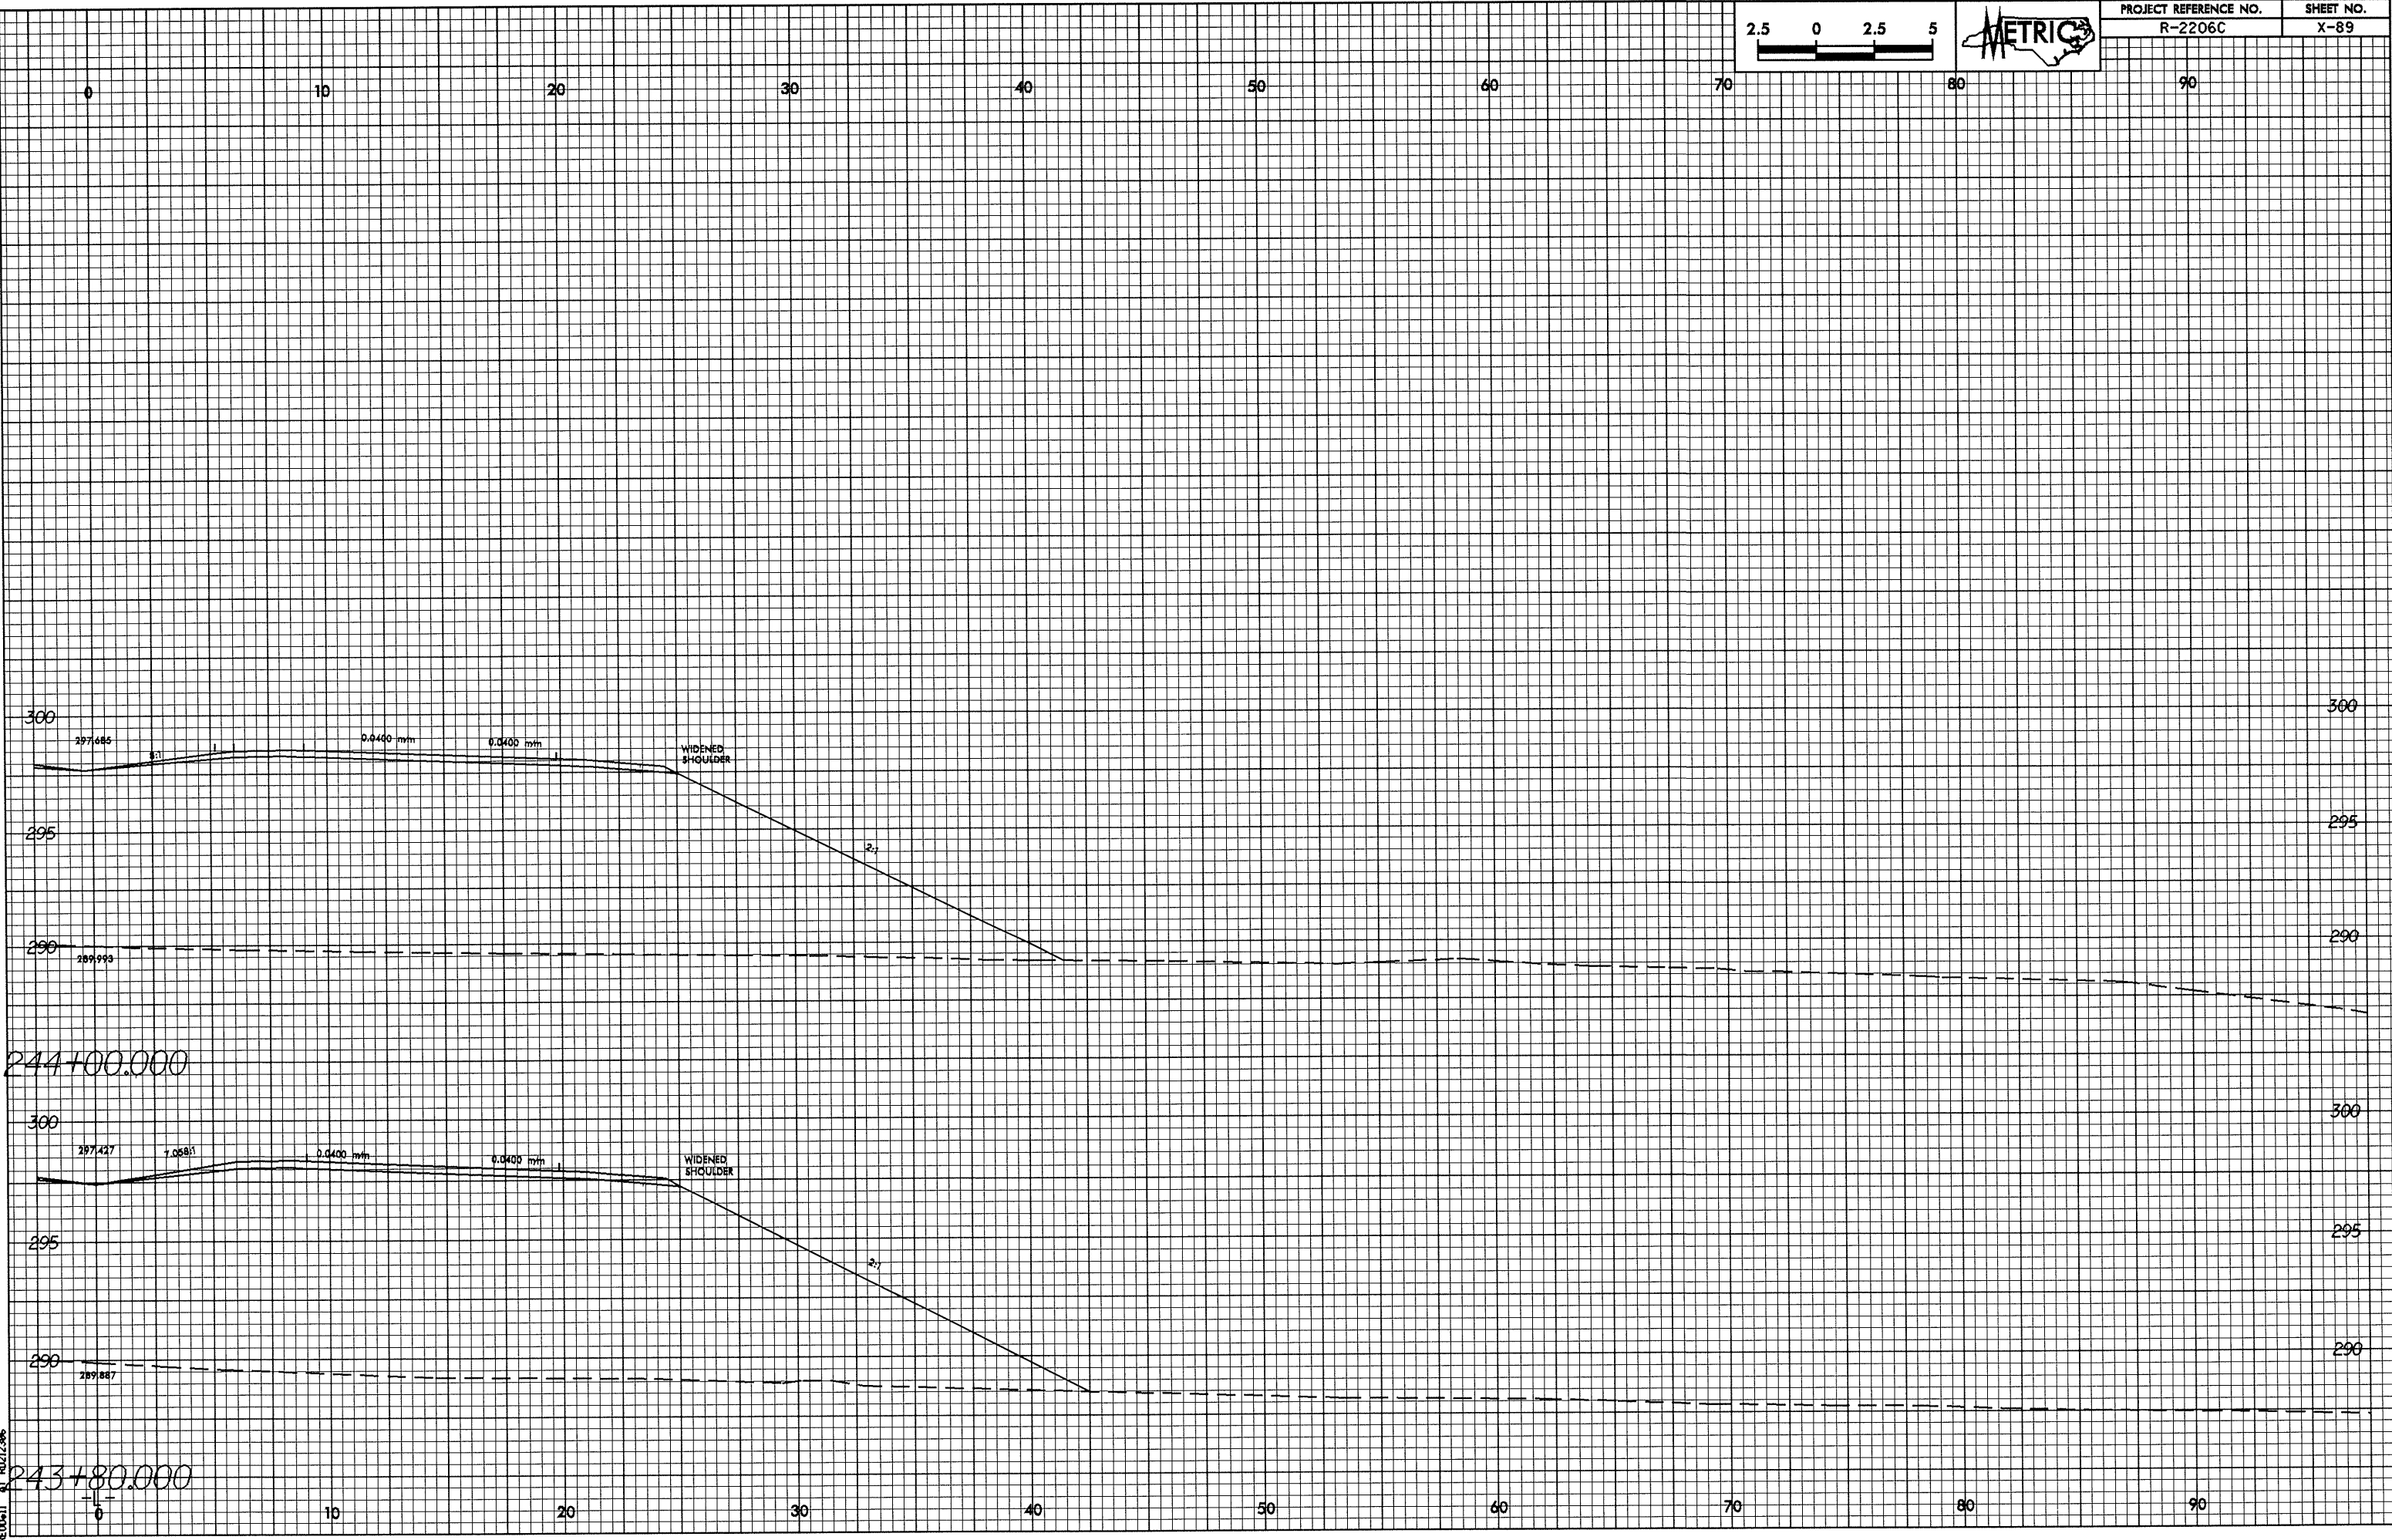

28-1401-2084 (7/4) 2/26/99  
 RECD-11 6/1/2005 1:56