



0.25/25

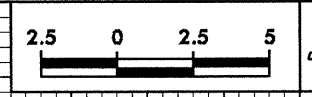

PROJECT REFERENCE NO. R-2206C	SHEET NO. X-81
----------------------------------	-------------------

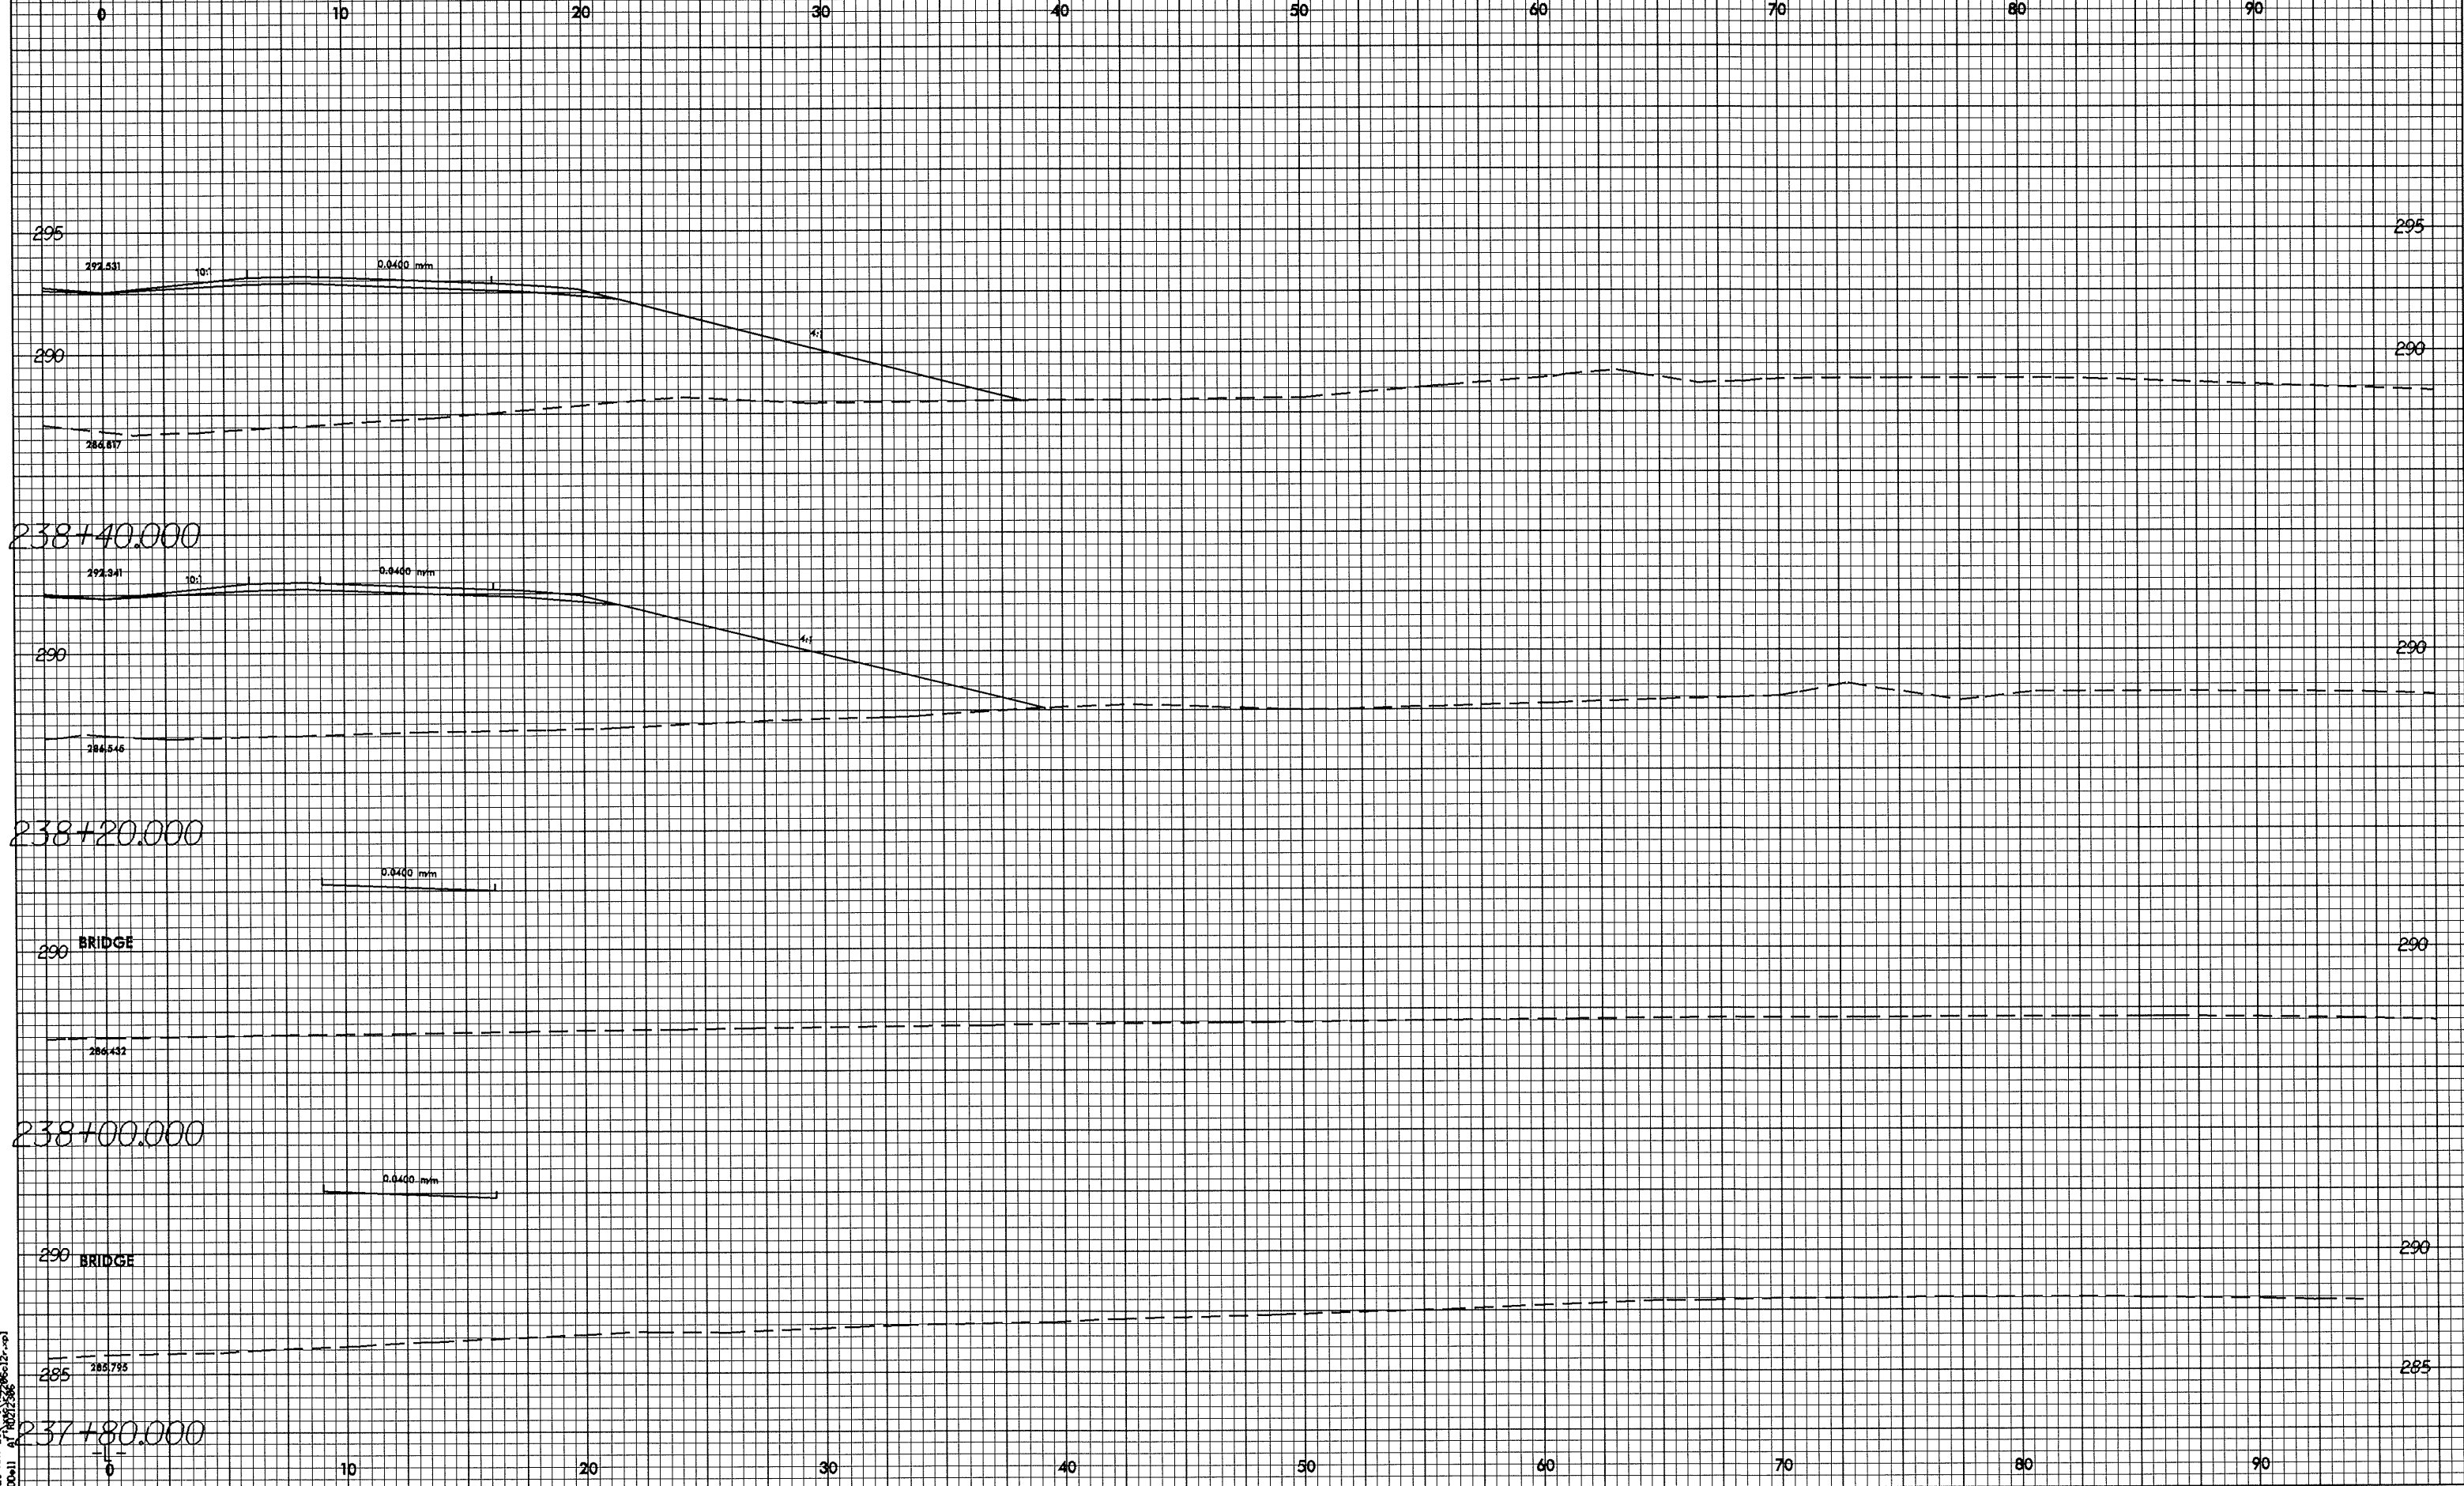

28-MAY-2004 07:58:06:12-r.sp  
RE:00011 01/07/2006