



01/26/08

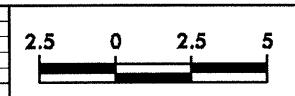

PROJECT REFERENCE NO. R-2206C	SHEET NO. X-66
----------------------------------	-------------------

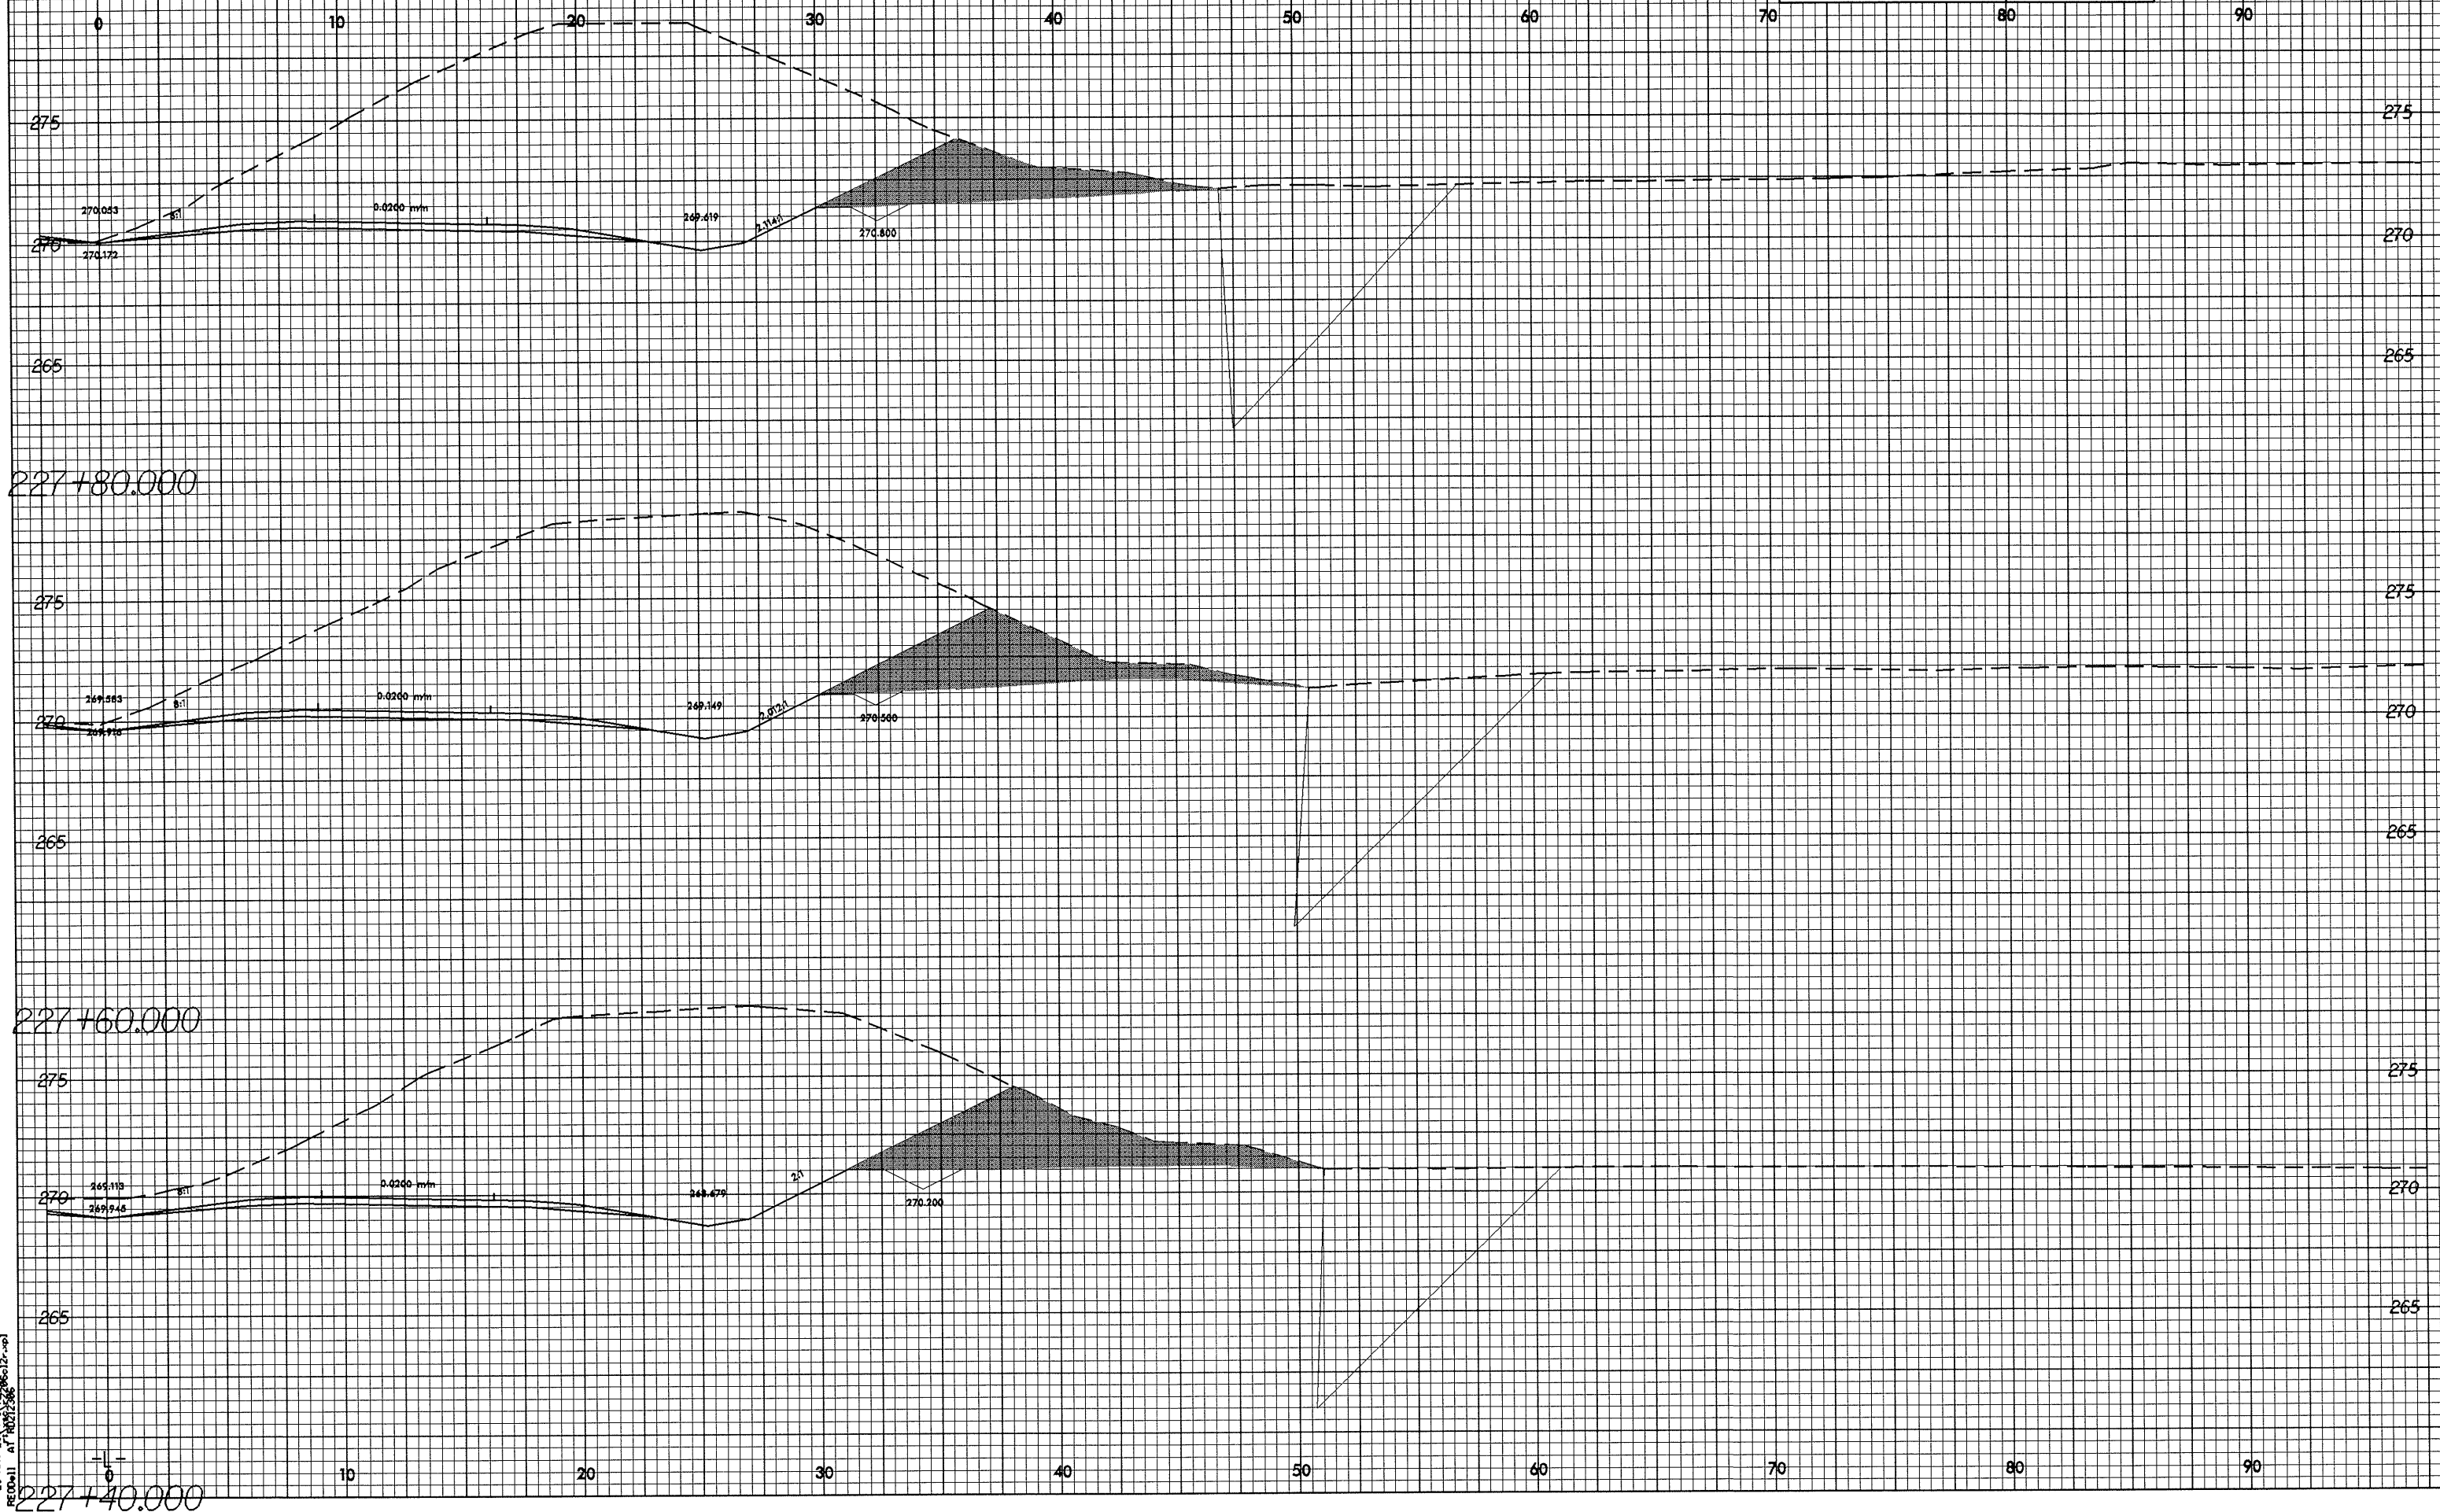

28-MAY-2004 07:13
REC0011 AT 10/17/06 12:00

227+40.000