


0.2629



PROJECT REFERENCE NO. R-2206C	SHEET NO. X-62
----------------------------------	-------------------

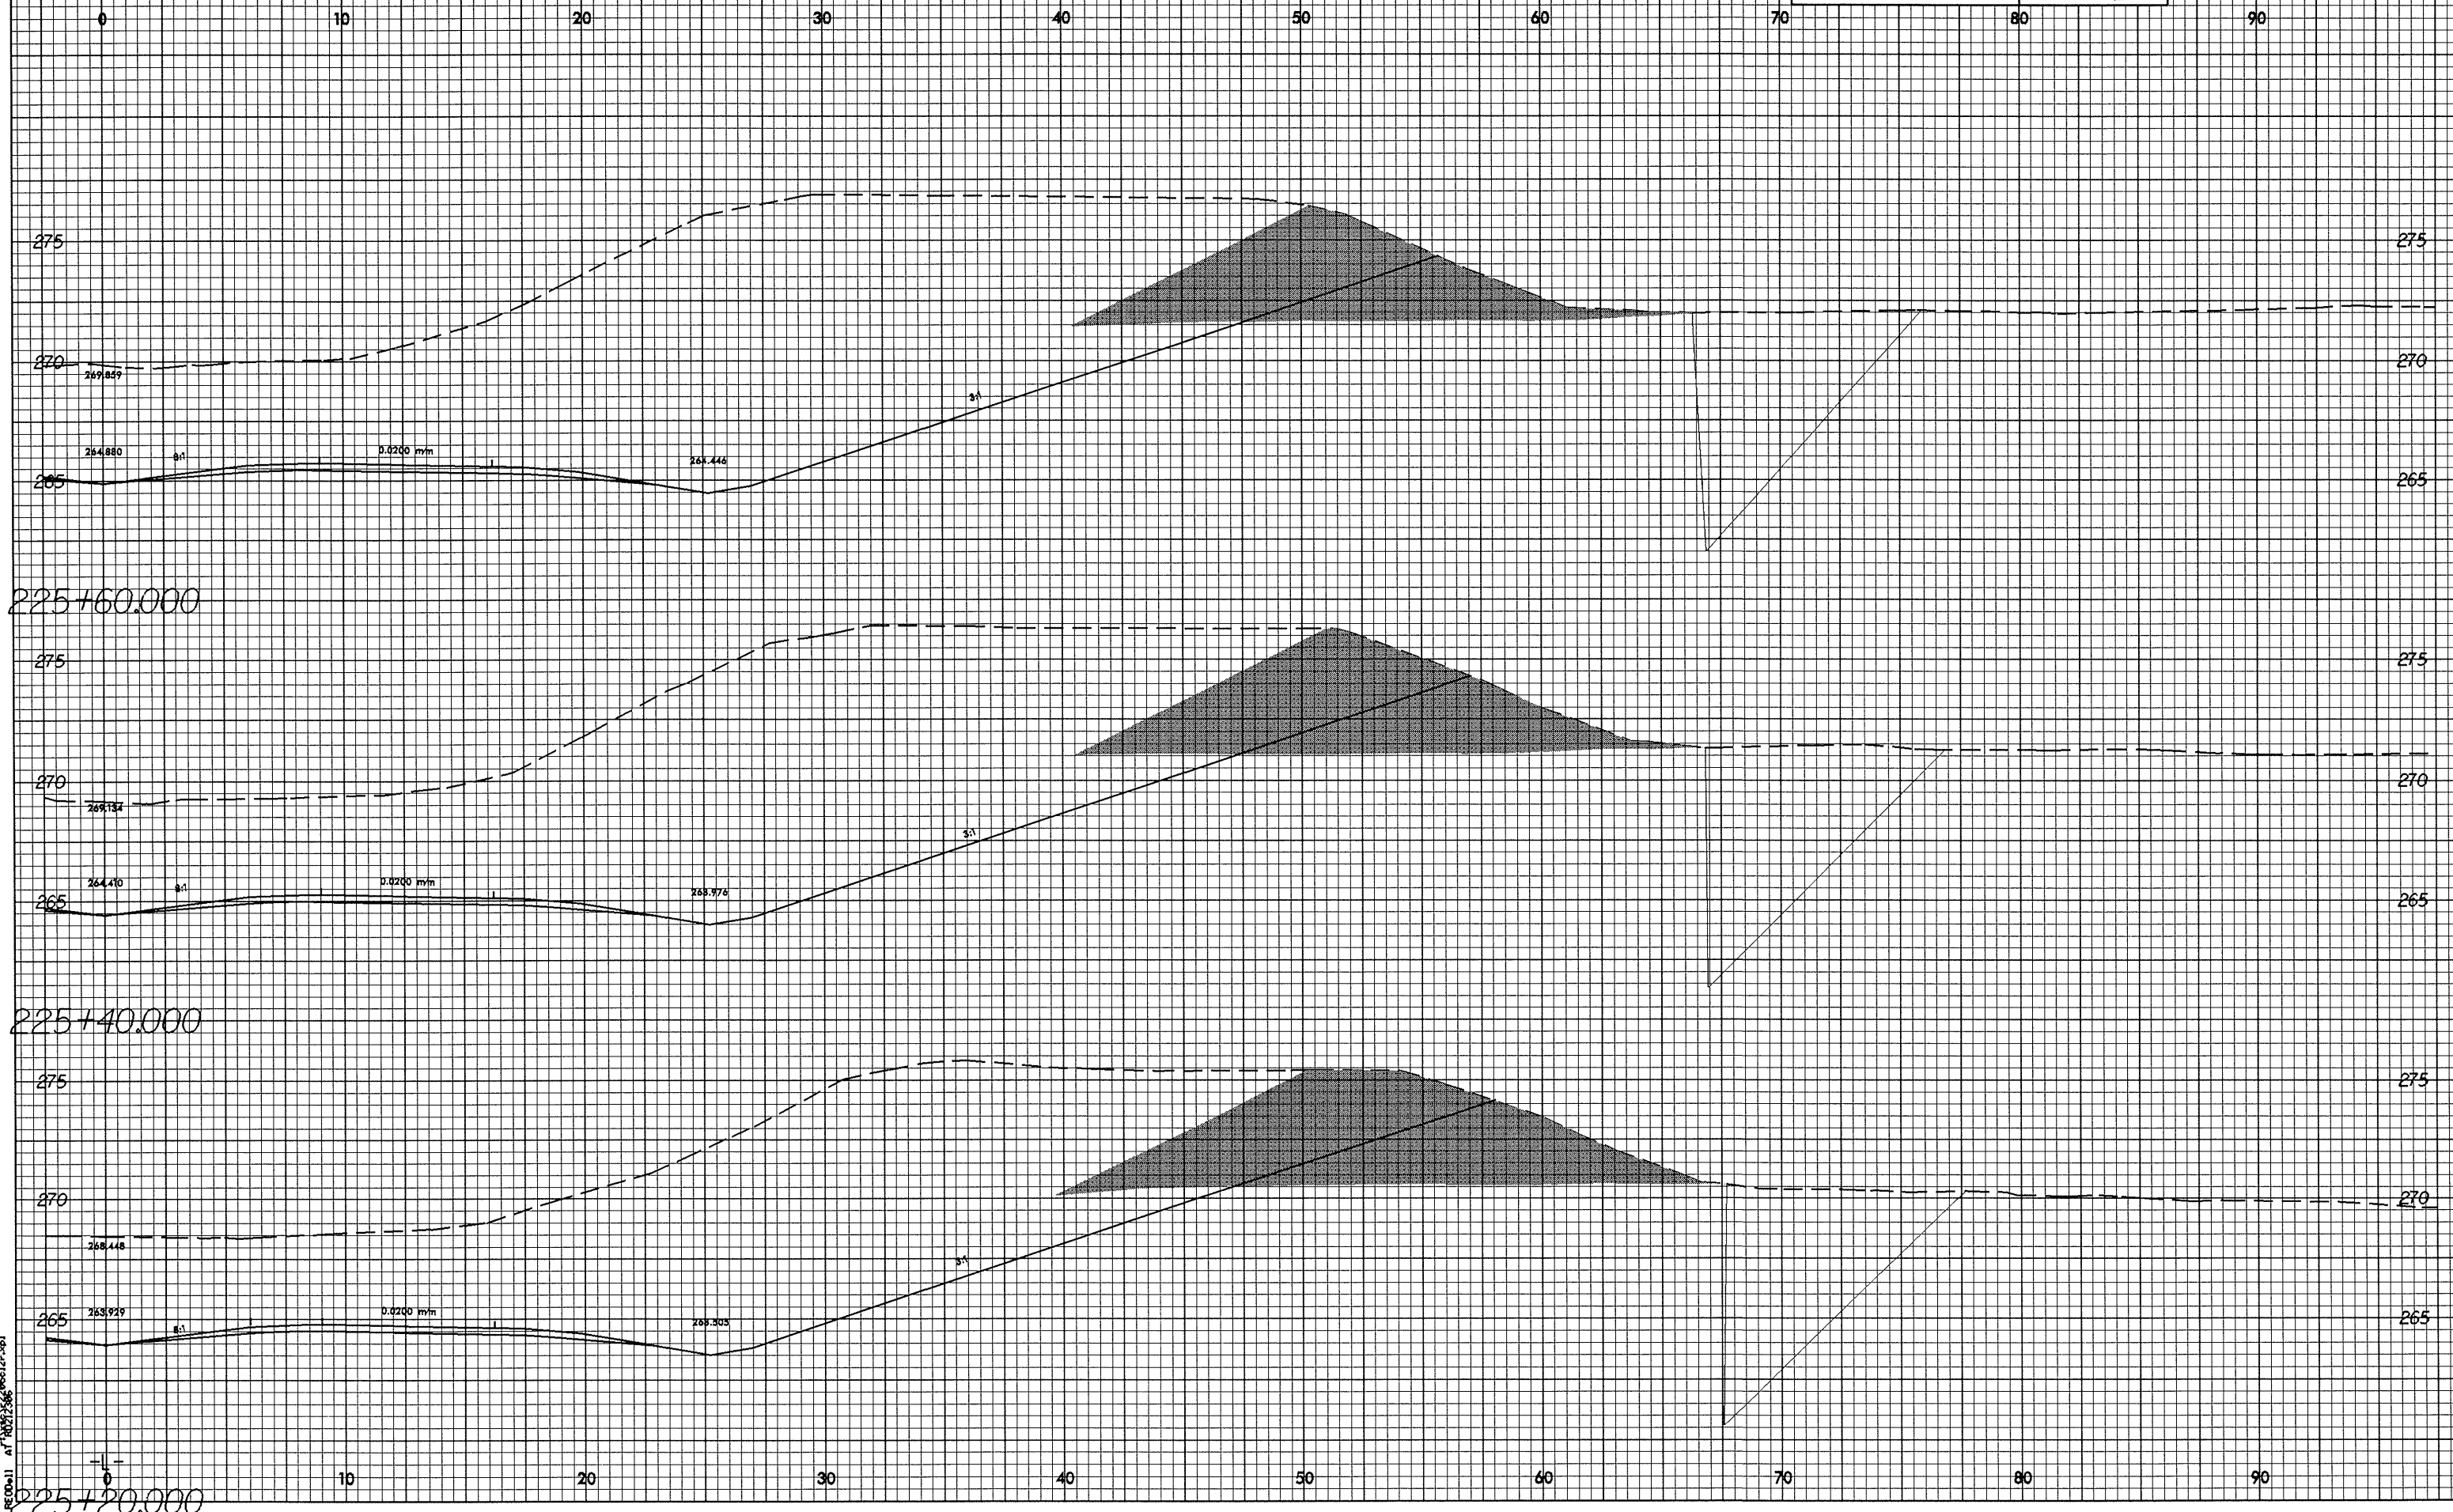

26-MAY-2004 07:25:06 c:\p12\proj\2206\2206.dwg

225+20.000