



0/26.03

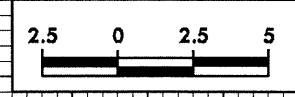

PROJECT REFERENCE NO. R-2206C	SHEET NO. X-45
----------------------------------	-------------------

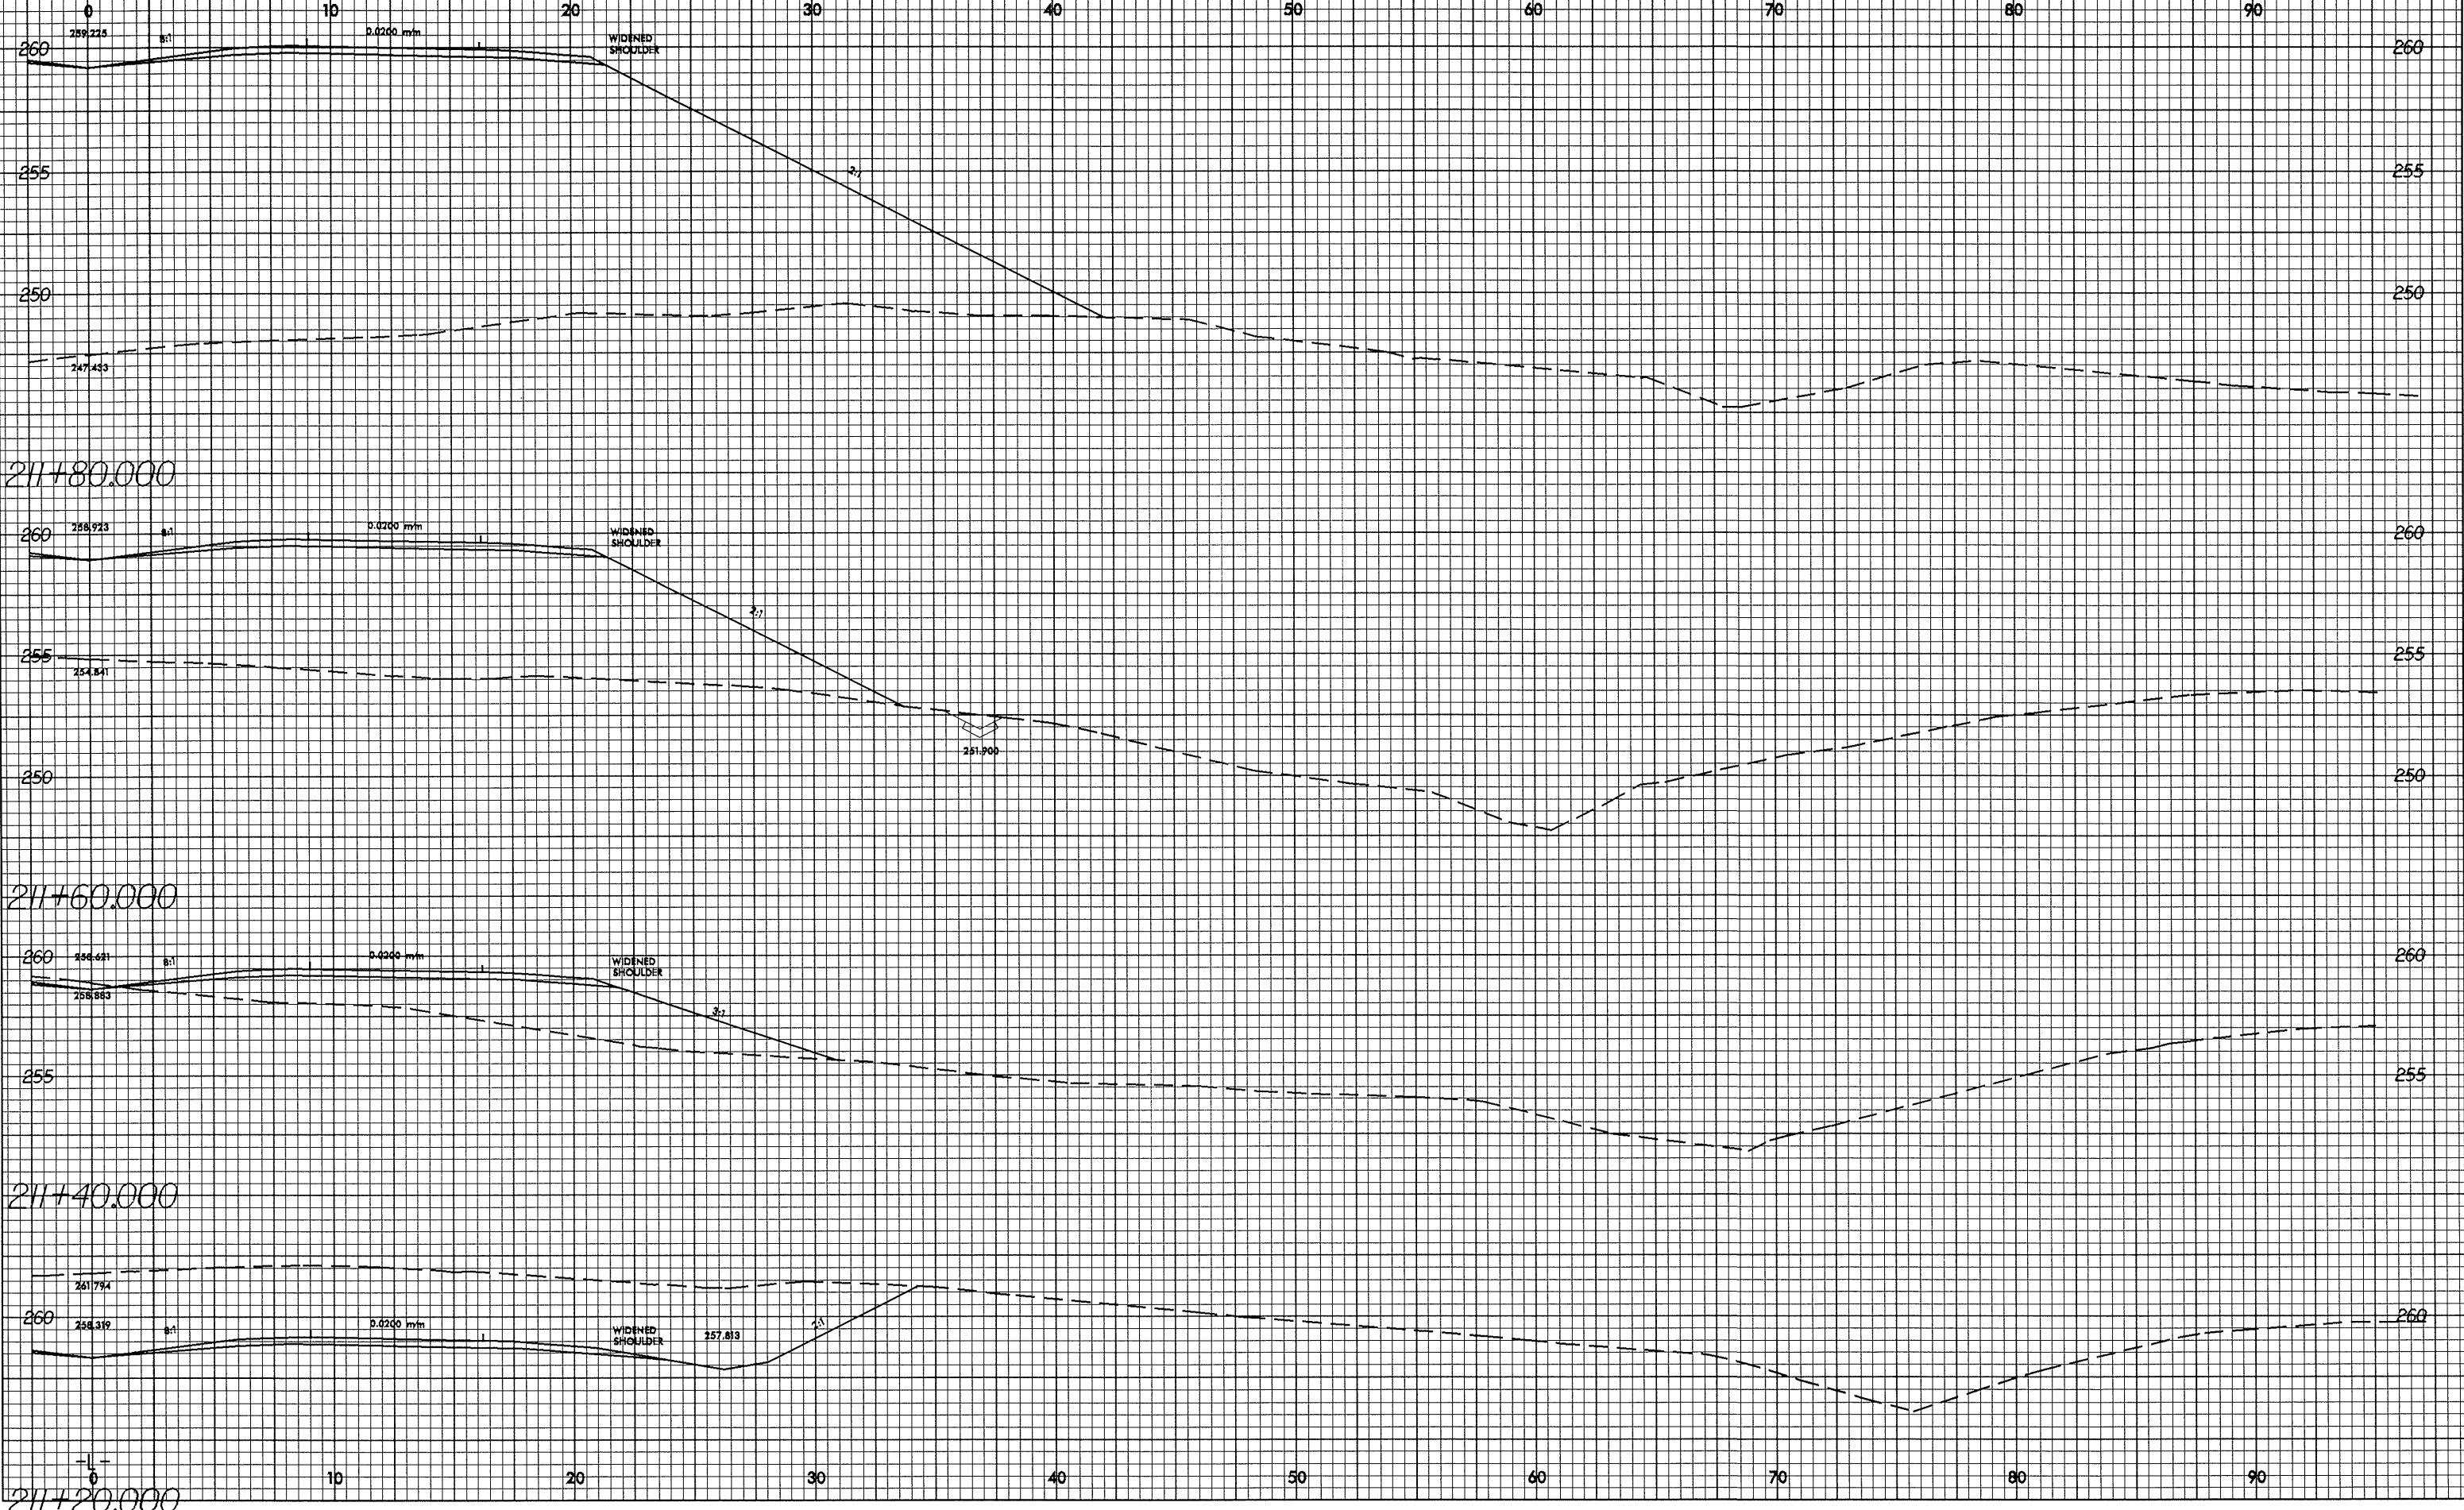

28-MAY-2004 9:21 AM R-2206C-X-45