



0.2/2/99

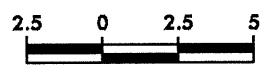

PROJECT REFERENCE NO.	SHEET NO.
R-2206C	X-43

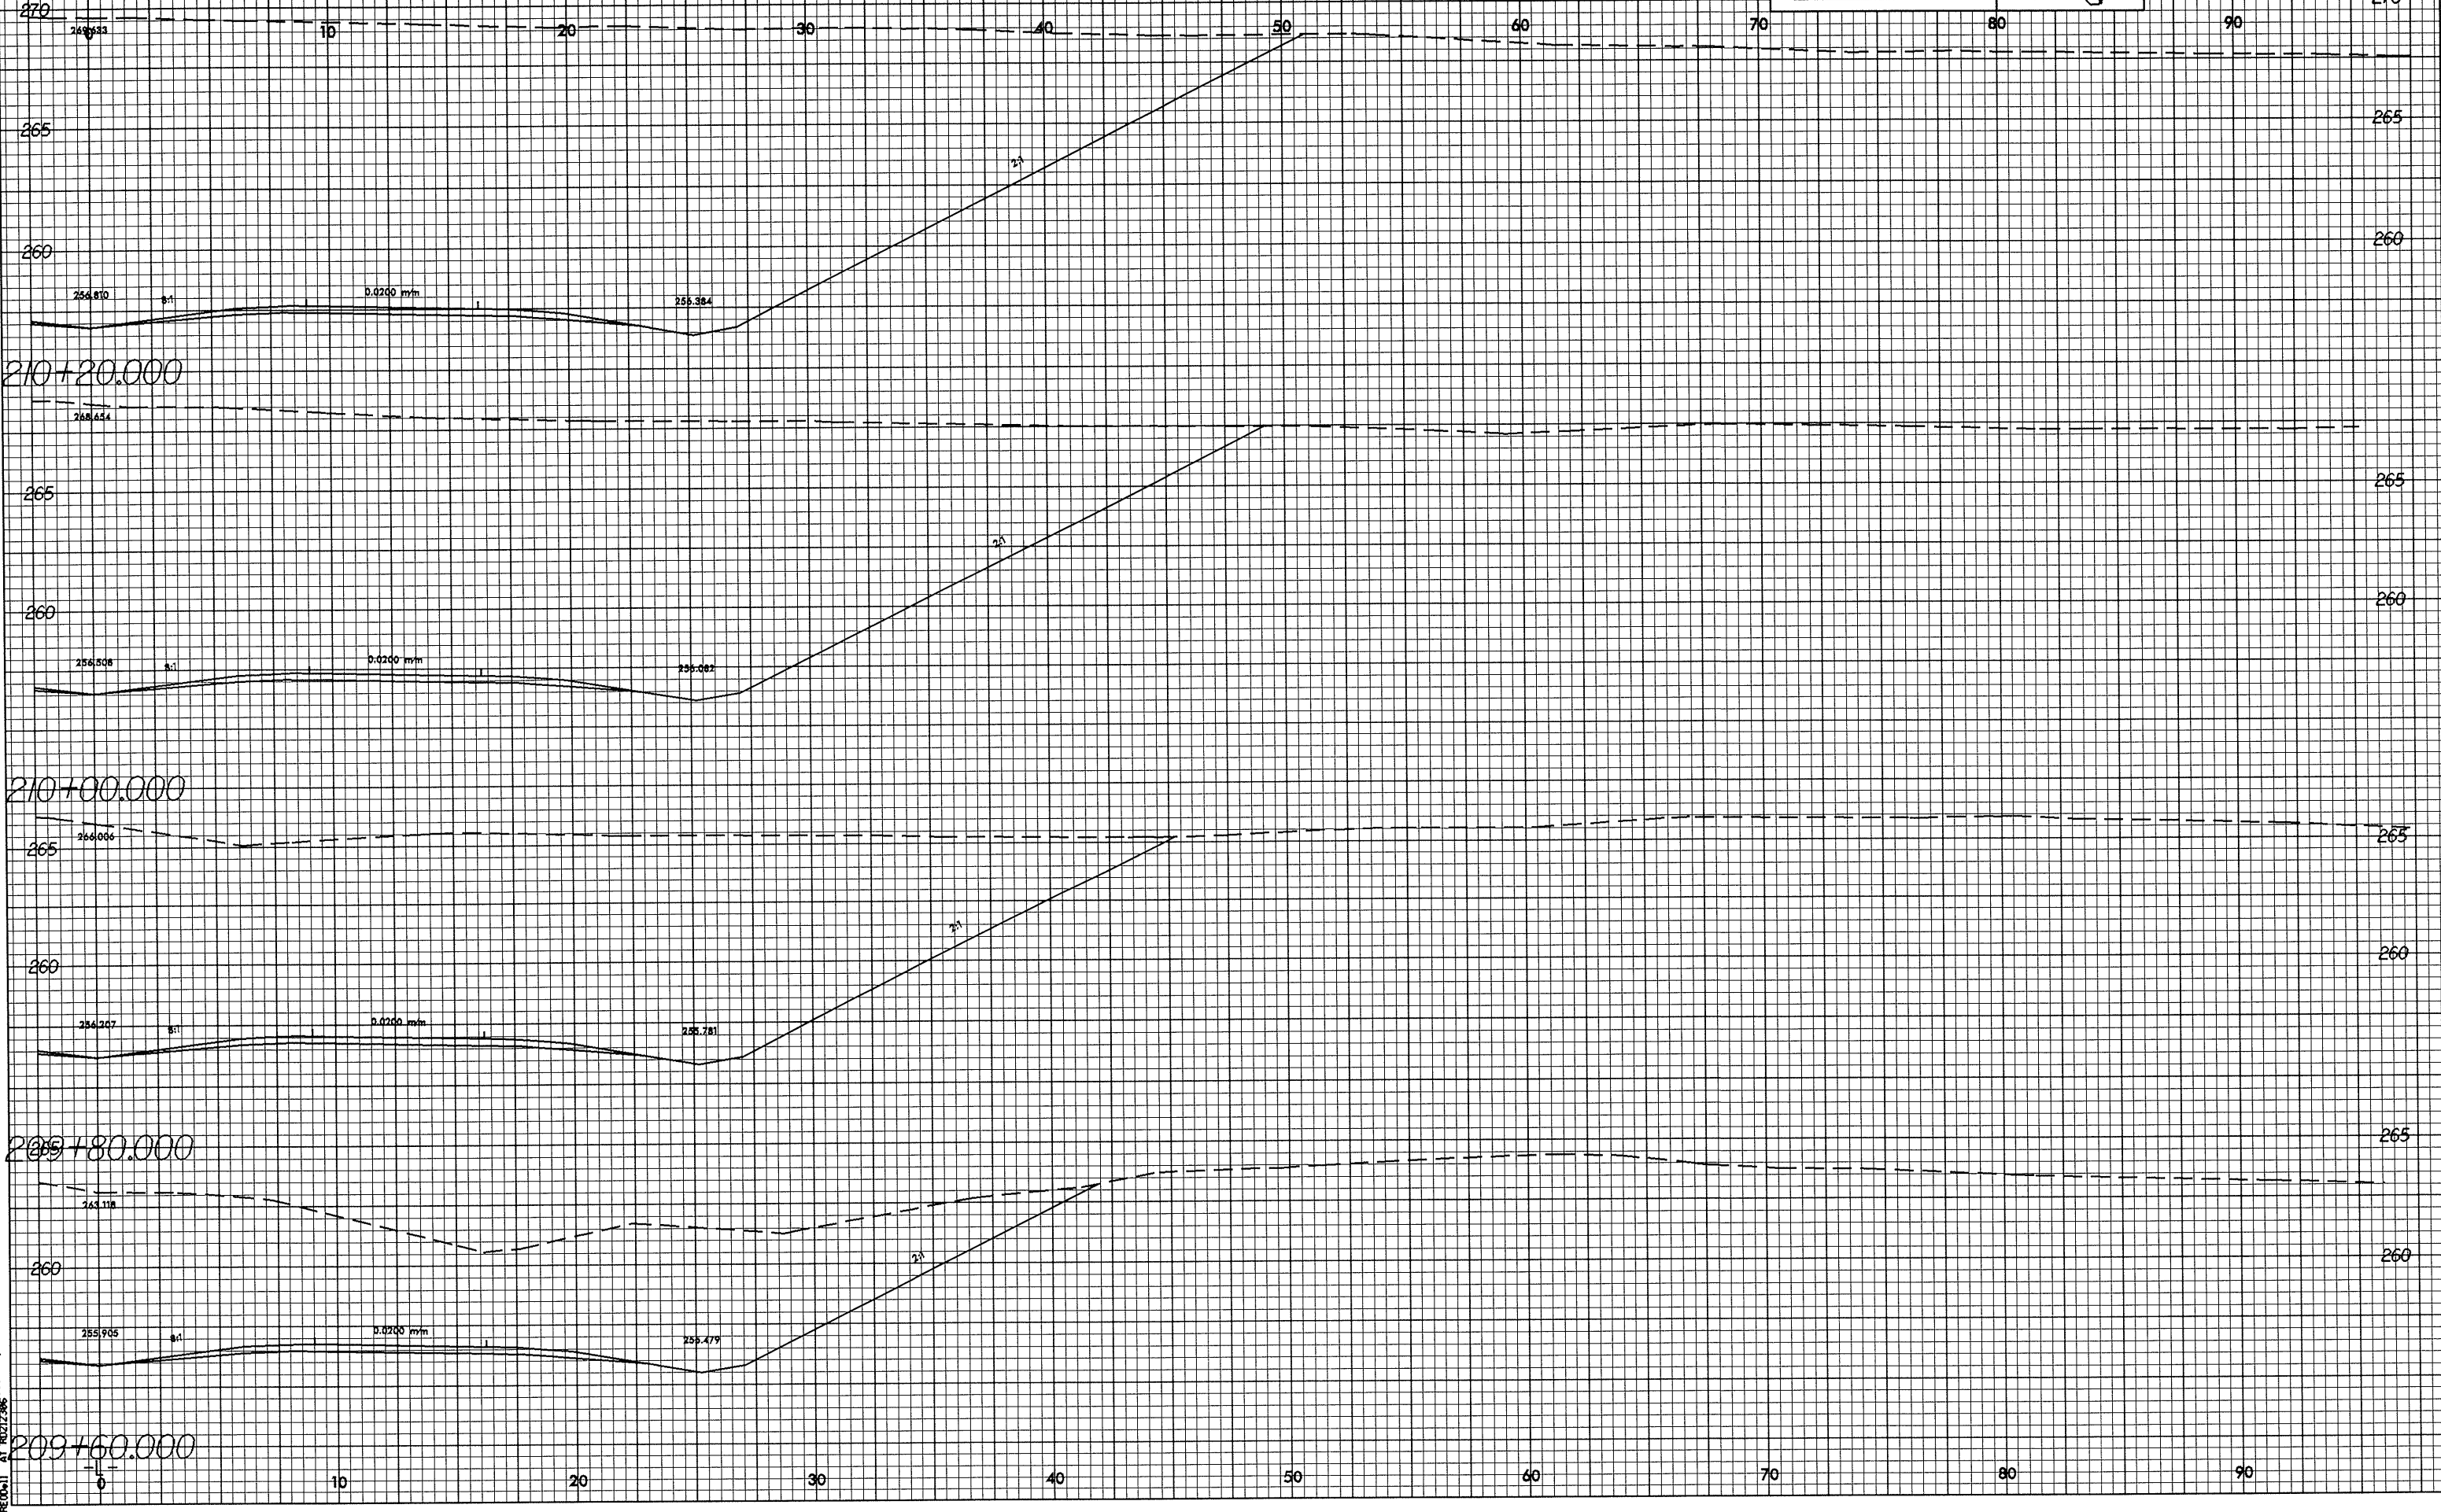

28-MAY-2004 07:21
REC'D 11 01 10/27/2006