

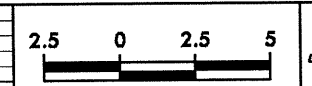
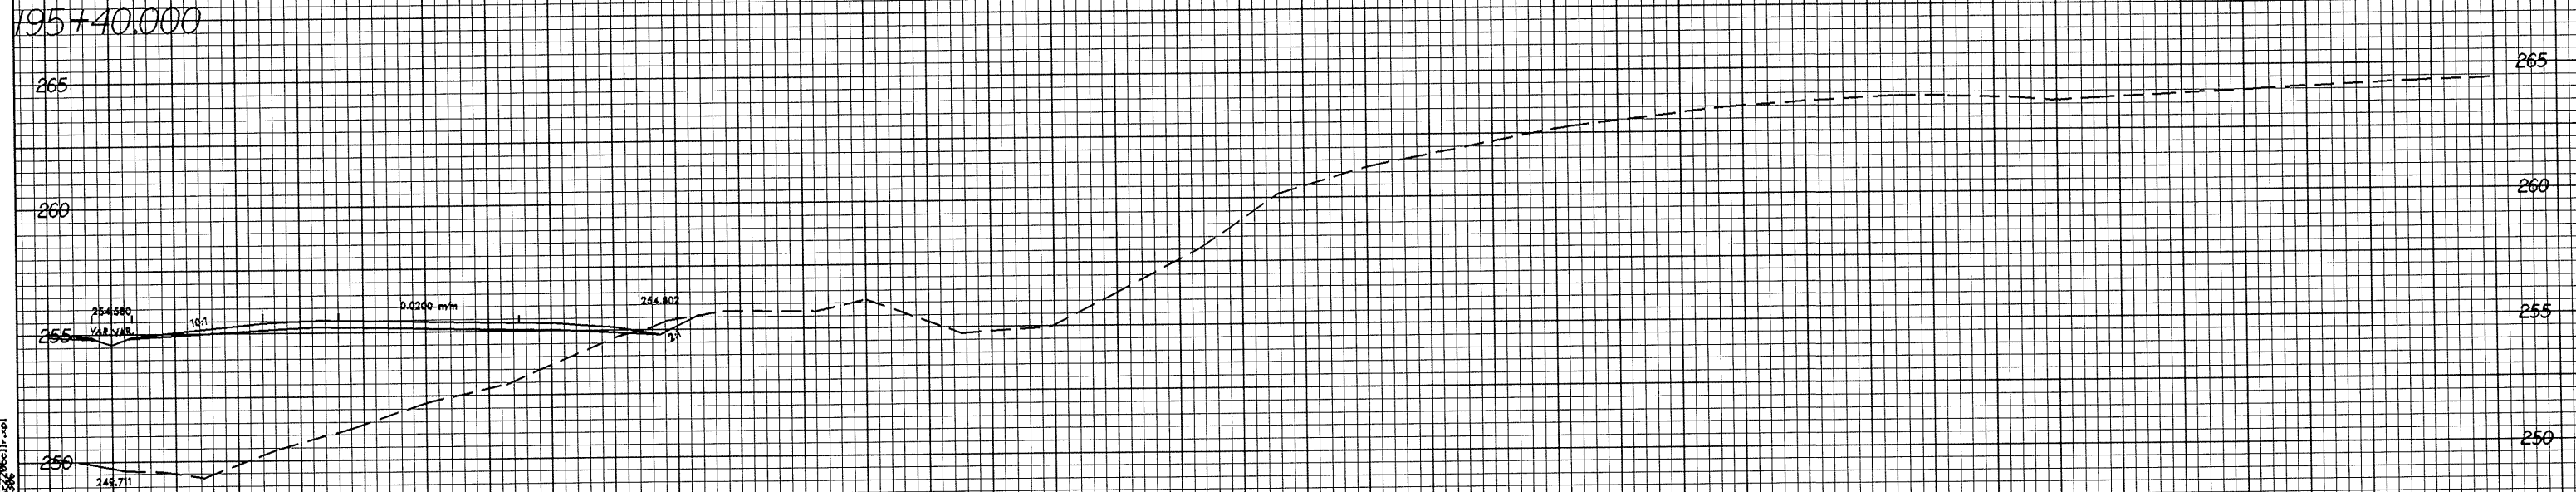


07/26/99

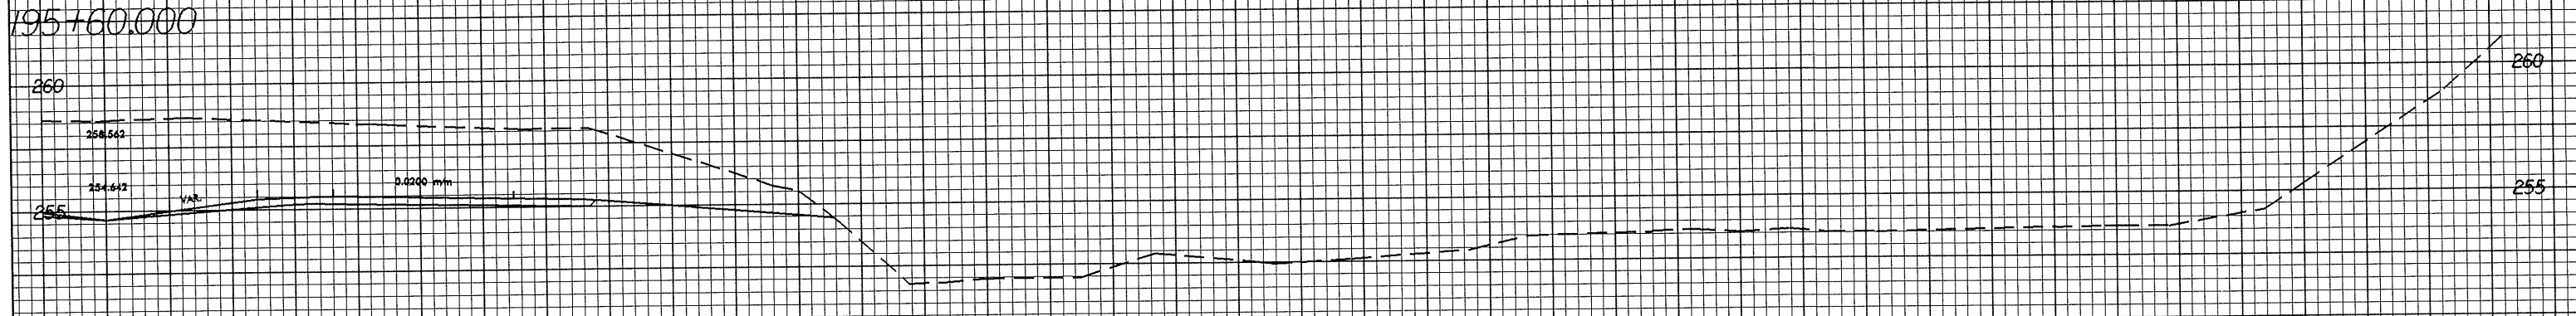

PROJECT REFERENCE NO.	SHEET NO.
R-2206C	X-25

0 10 20 30 40 50 60 70 80 90

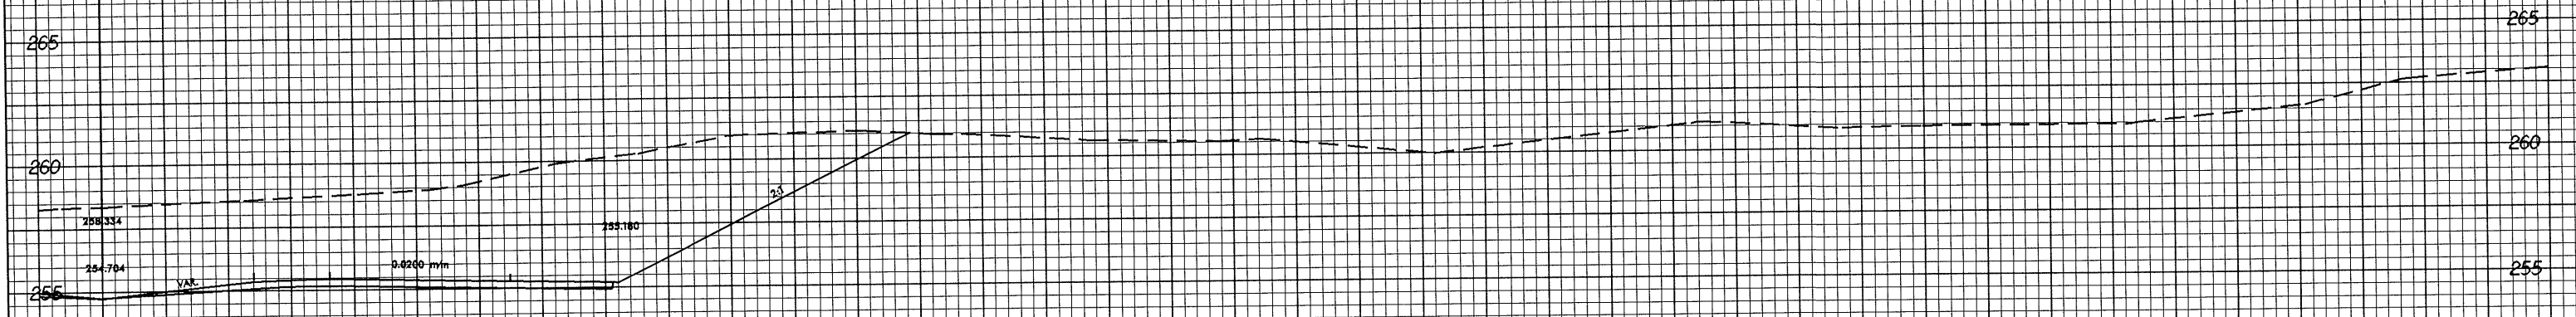

0 10 20 30 40 50 60 70 80 90

26-MAY-2004 8:12:06a-1r-001
 RE:0011 AT 10072566