



10/26/09

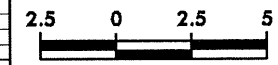

PROJECT REFERENCE NO. R-2206C	SHEET NO. X-22
----------------------------------	-------------------

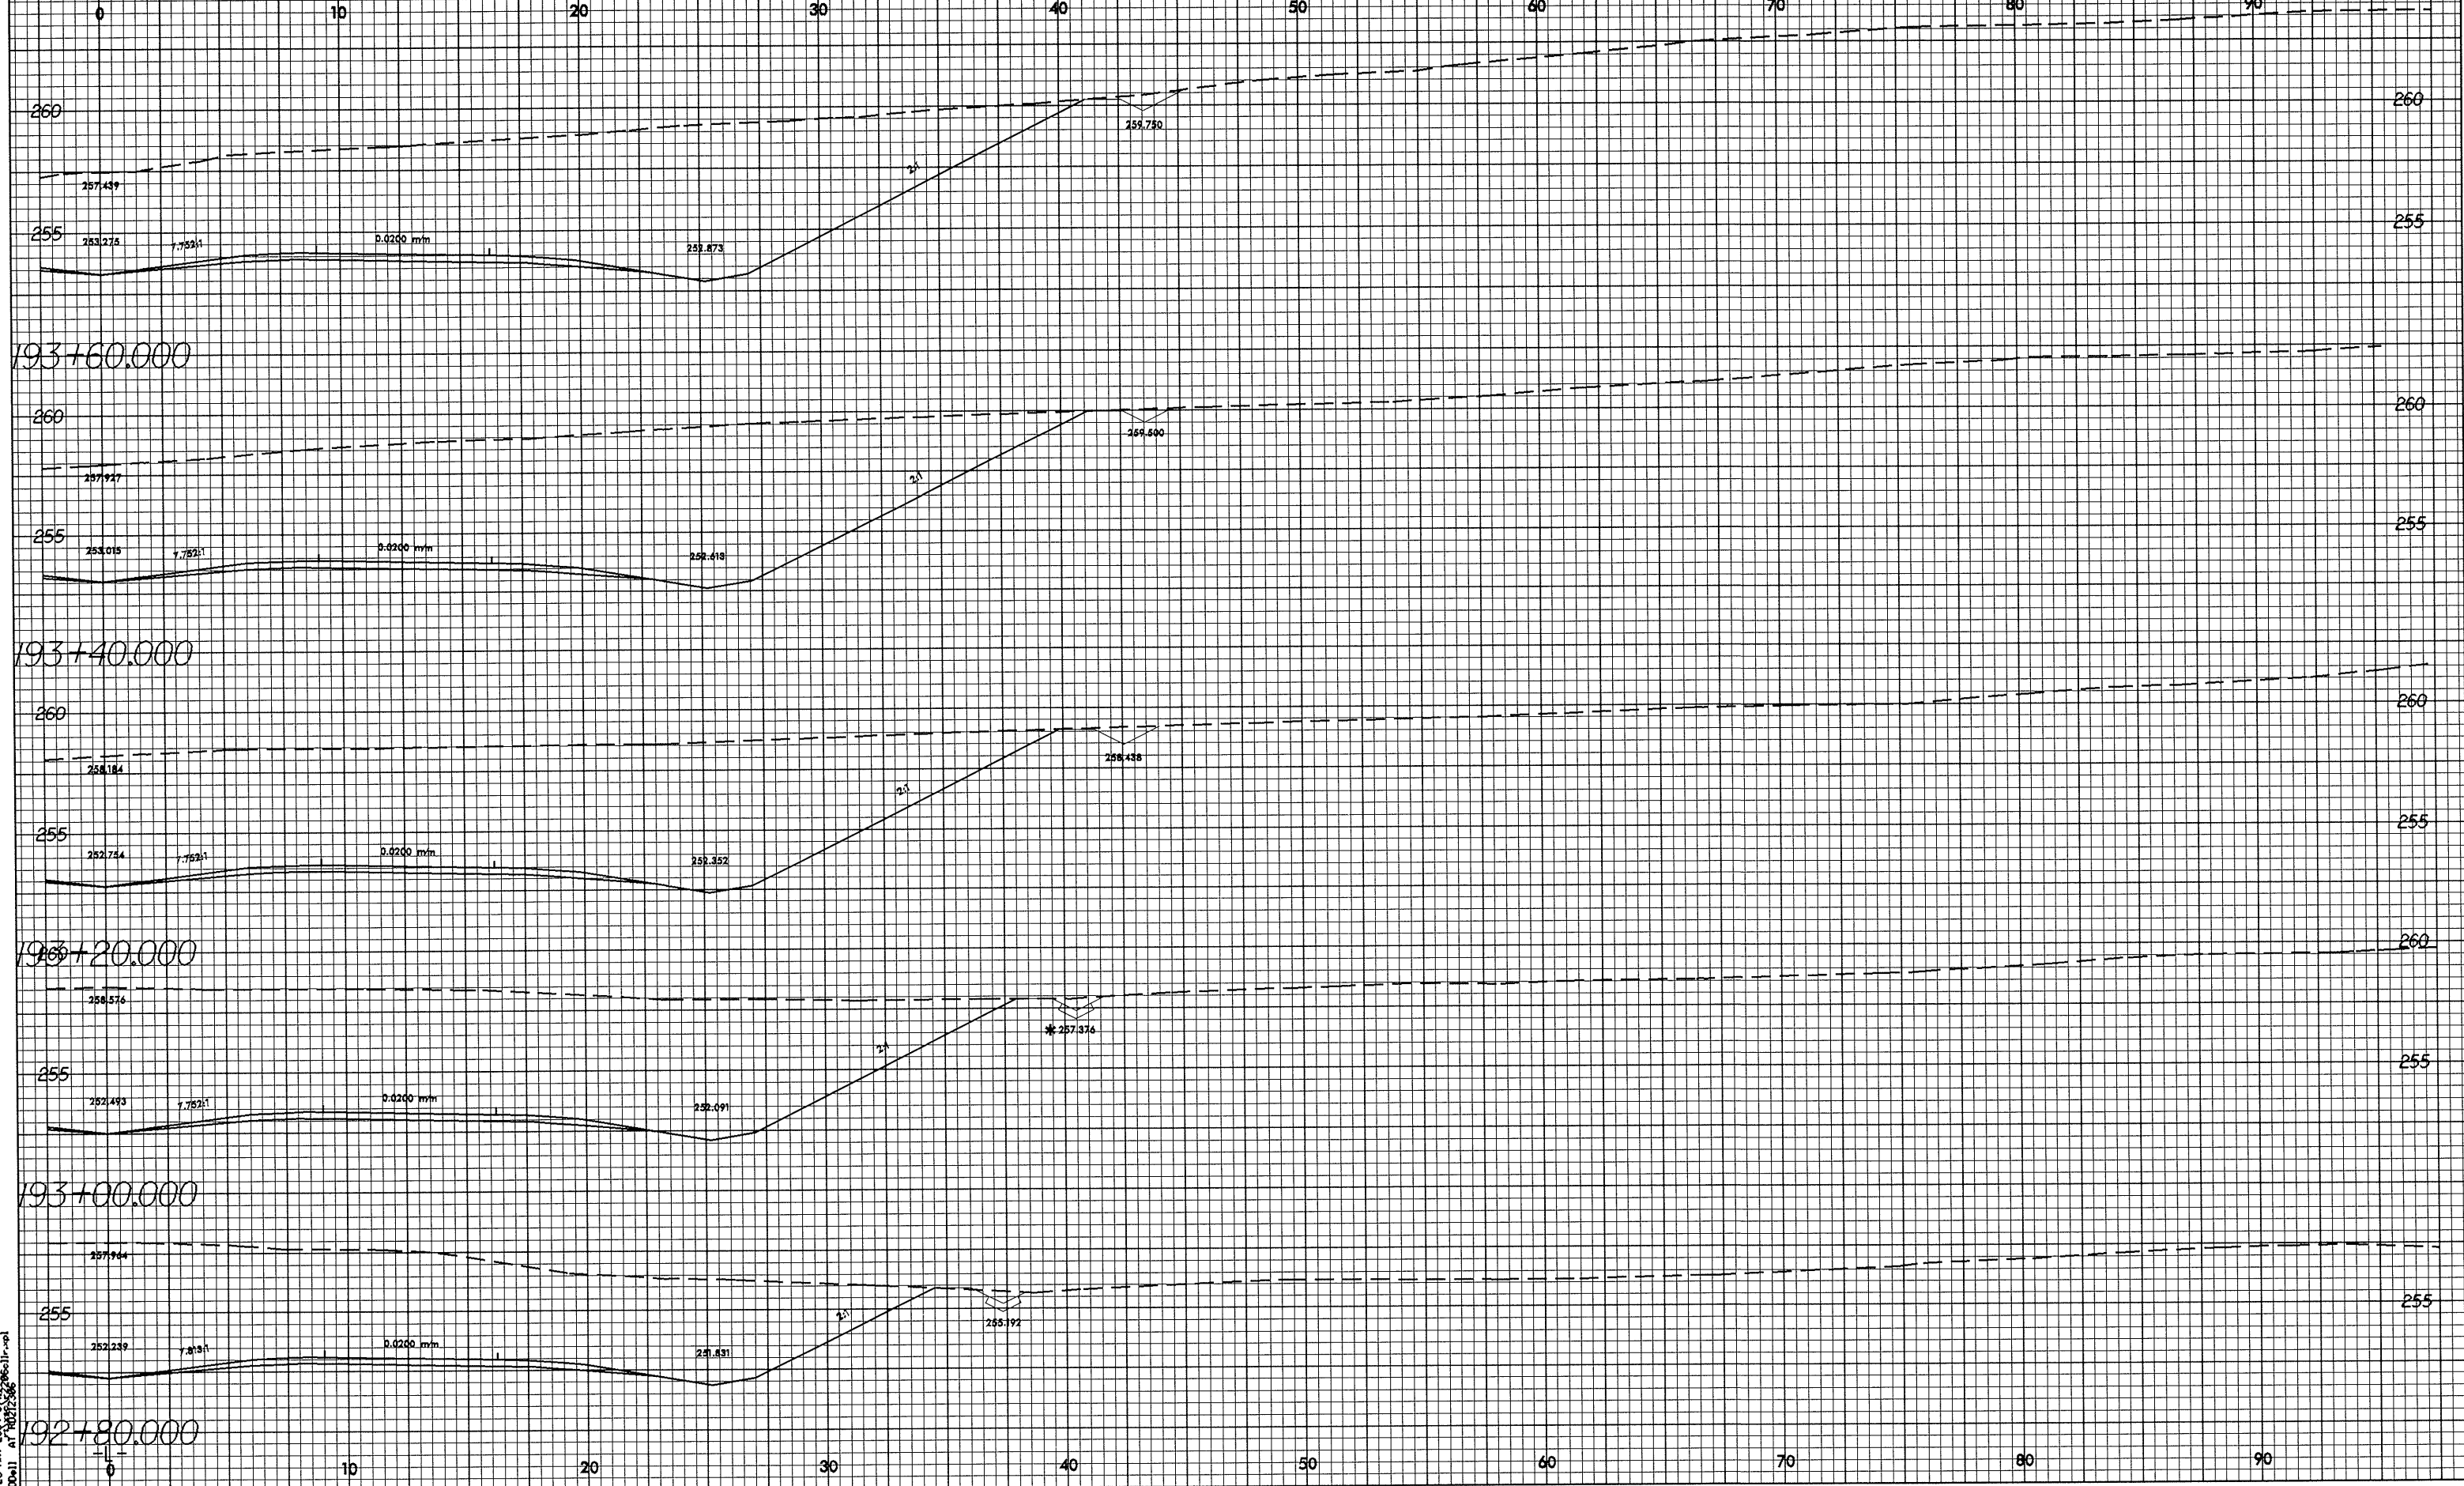

26-May-2004 07:11:06
PE 00011 AT 10372366