



10/25/08

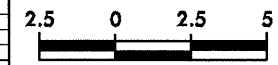

PROJECT REFERENCE NO. R-2206C	SHEET NO. X-3
----------------------------------	------------------

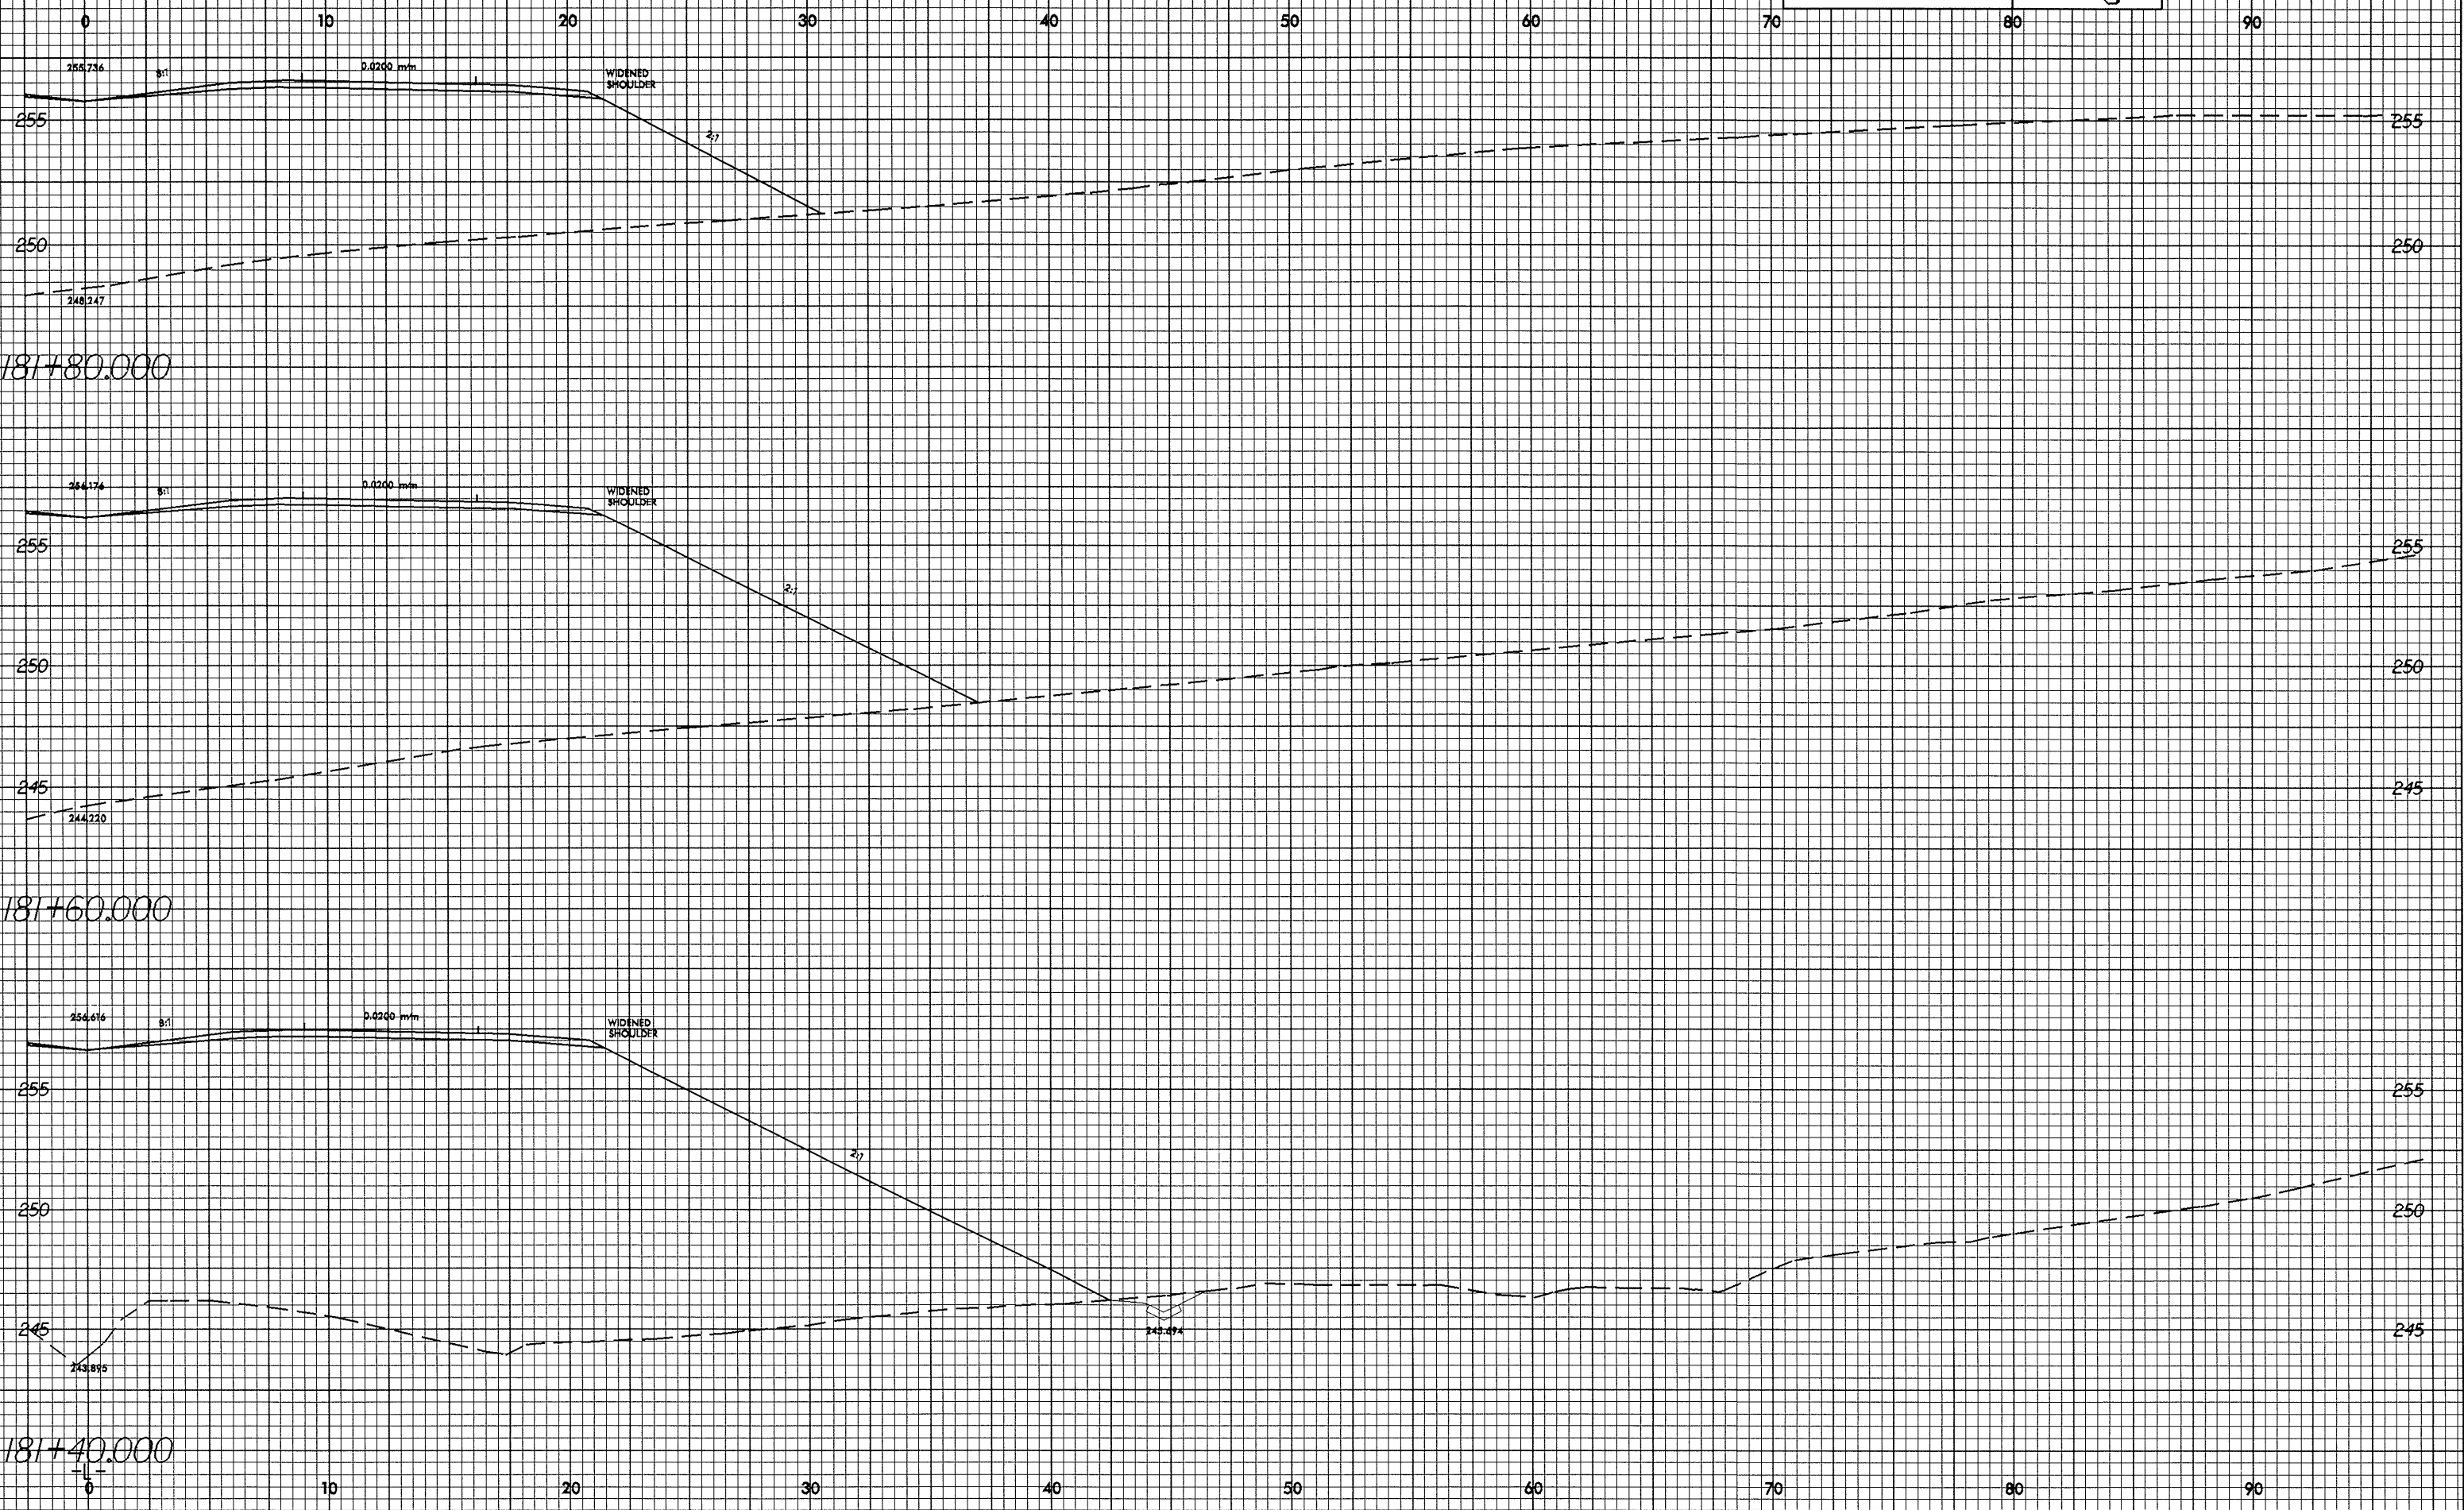

28-Nov-2004 07:02  
R50011 AT 10/25/08