



0/26.28

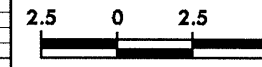


PROJECT REFERENCE NO. R-2206C	SHEET NO. X-328
----------------------------------	--------------------


50 40 30 20 10 0 10 20 30 40 50

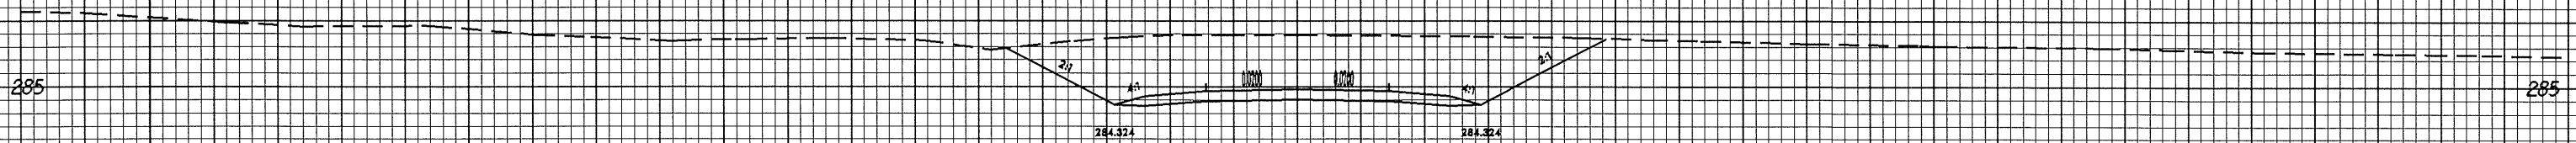


15+60.000

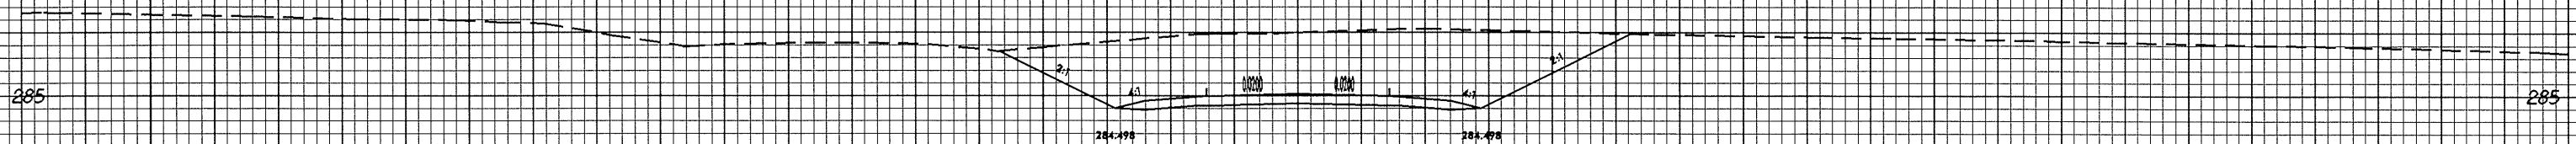


15+40.000

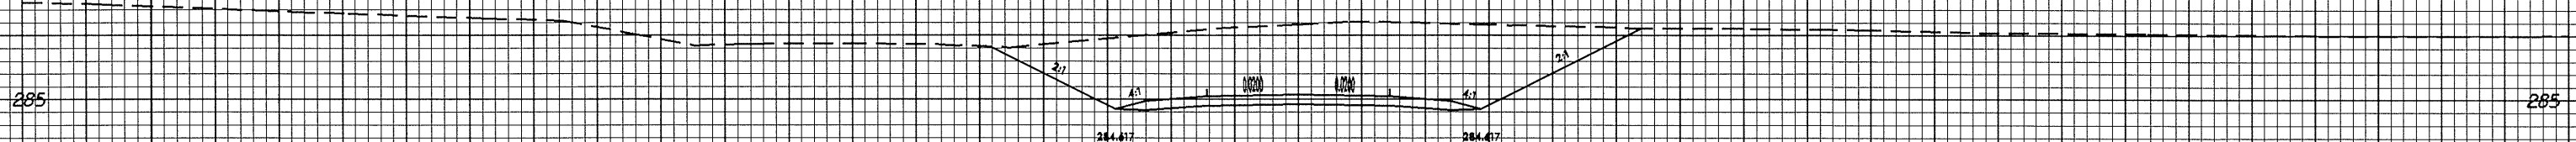


15+20.000

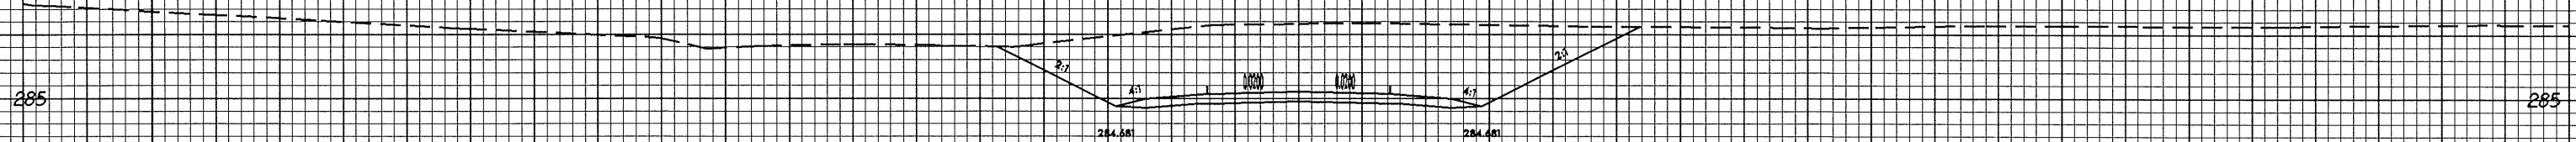

15+00.000

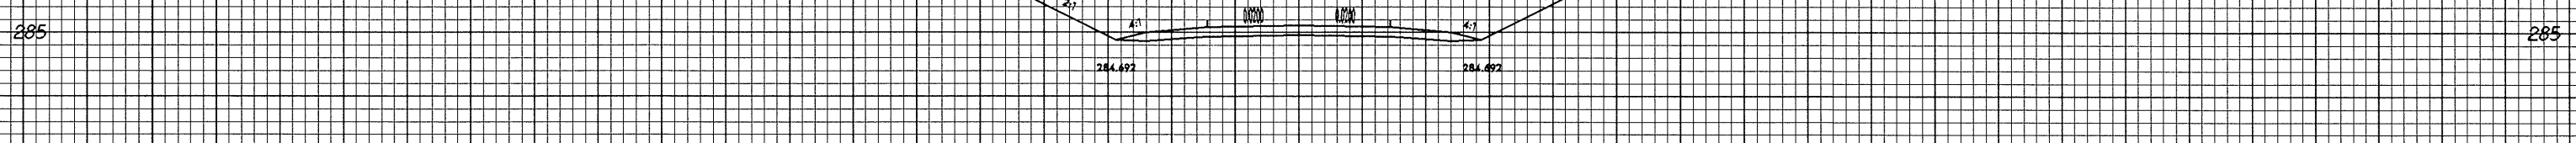

14+80.000

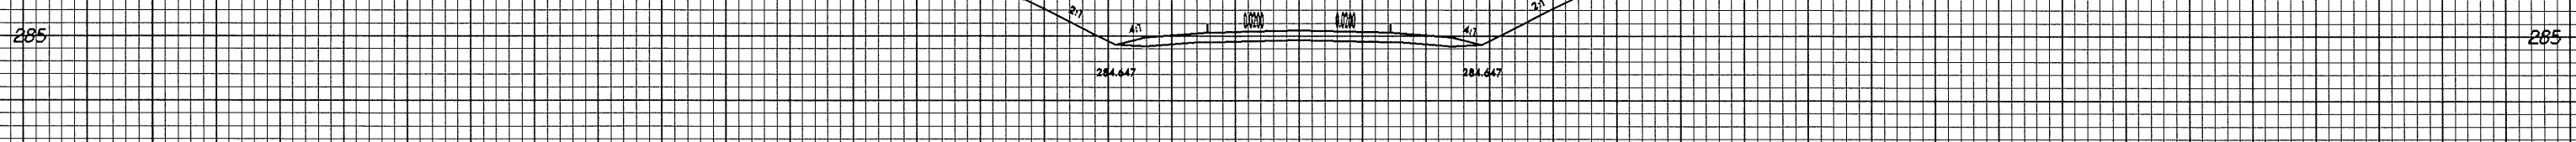

14+60.000
-Y14DET-

50 40 30 20 10 0 10 20 30 40 50

20-MAY-2004 11:51
REC0011.dwg