



10/25/08

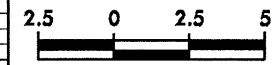


PROJECT REFERENCE NO. R-2206C	SHEET NO. X-310
----------------------------------	--------------------

50 40 30 20 10 0 10 20 40 50

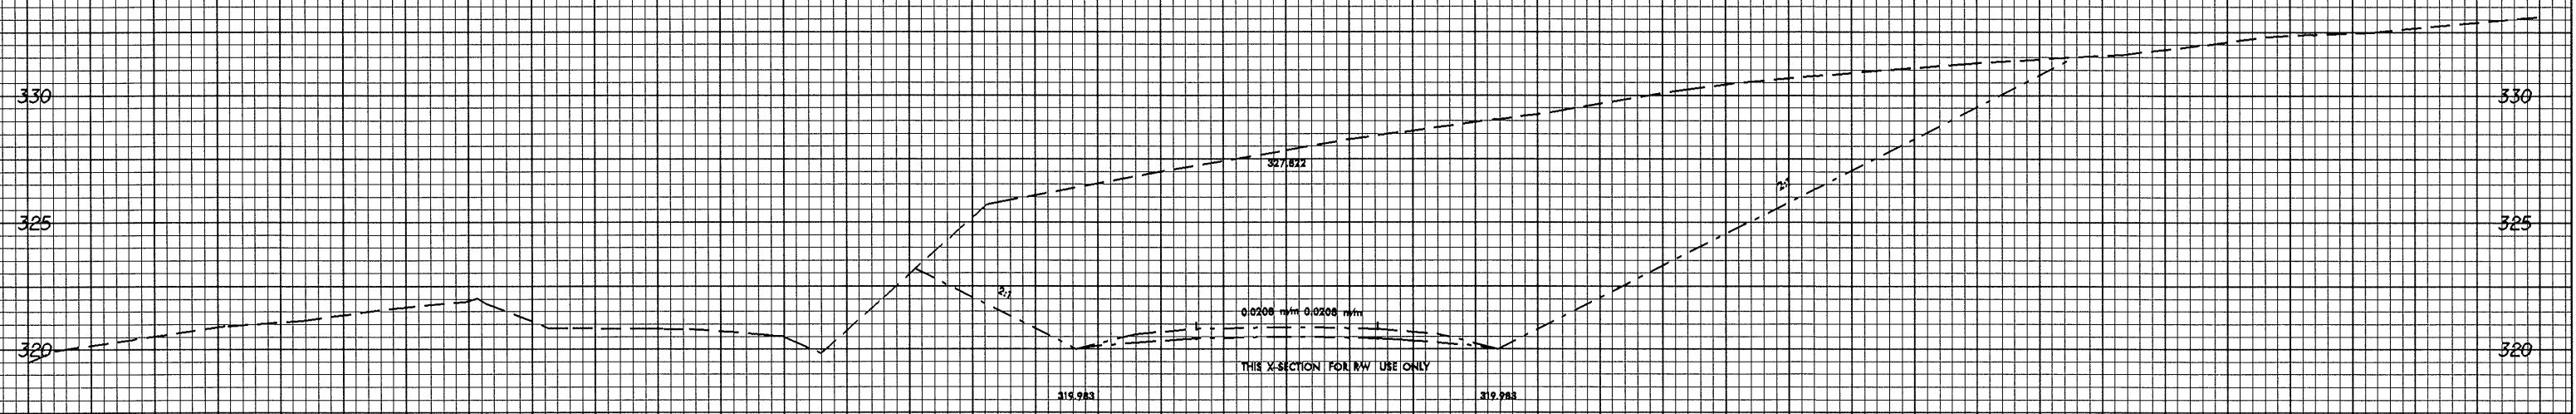

12+60.000

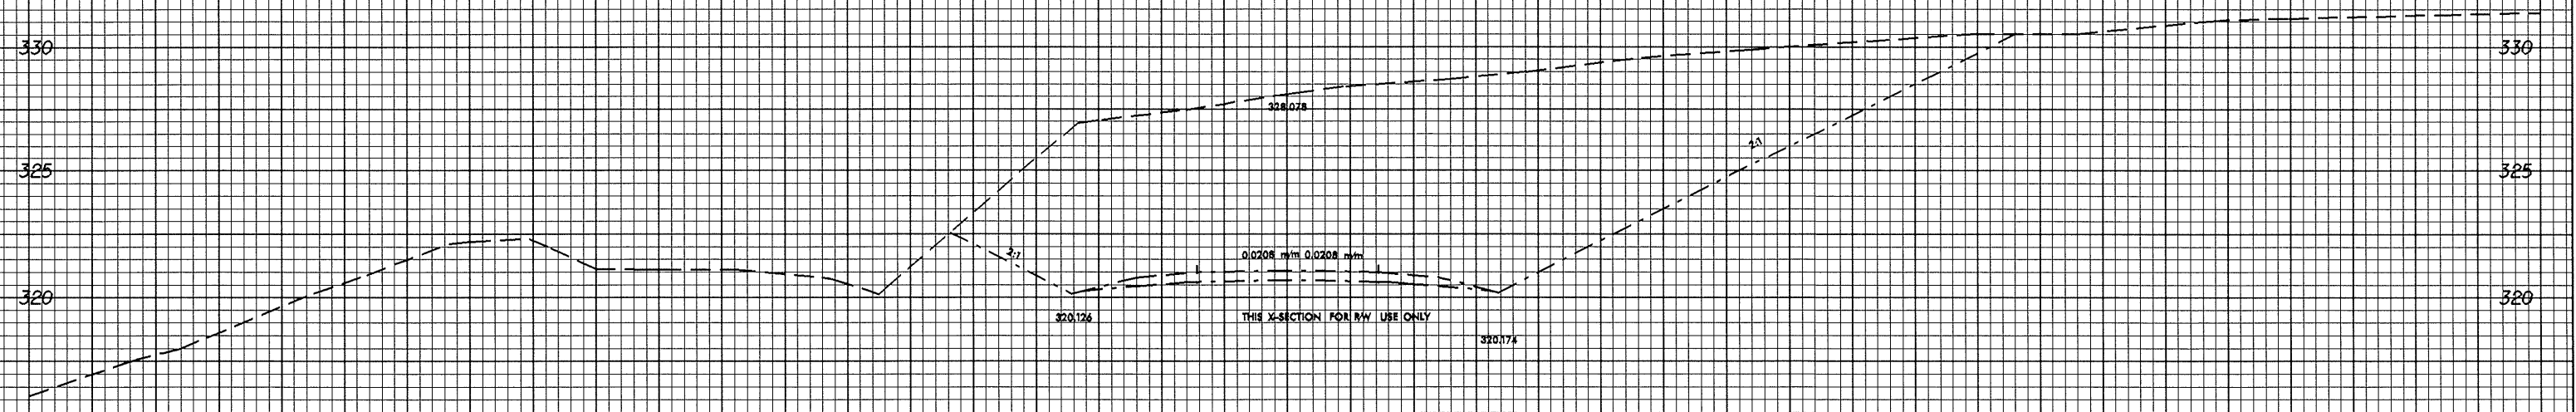

12+40.000

-LDET-

50 40 30 20 10 0 10 20 30 40 50

28-May-2004 11:43
REC0011 AT 10/25/08