



0/26/20

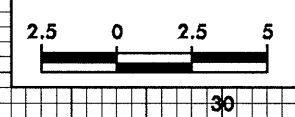


PROJECT REFERENCE NO.	SHEET NO.
R-2206C	X-294

50 40 30 20 10 0 10 20 30 40 50

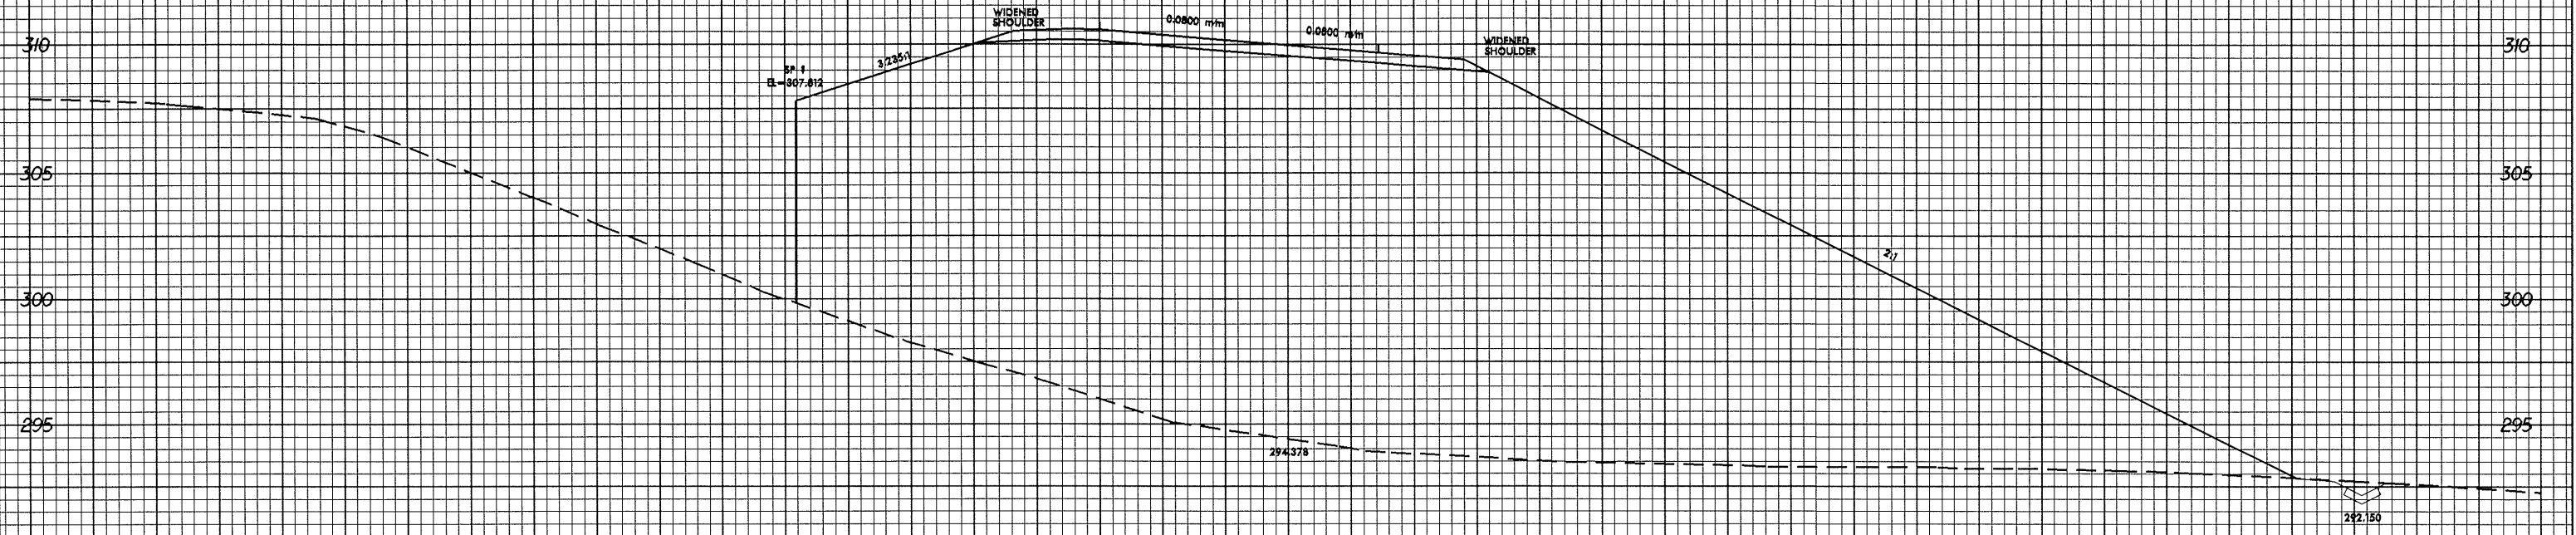

11+00.000

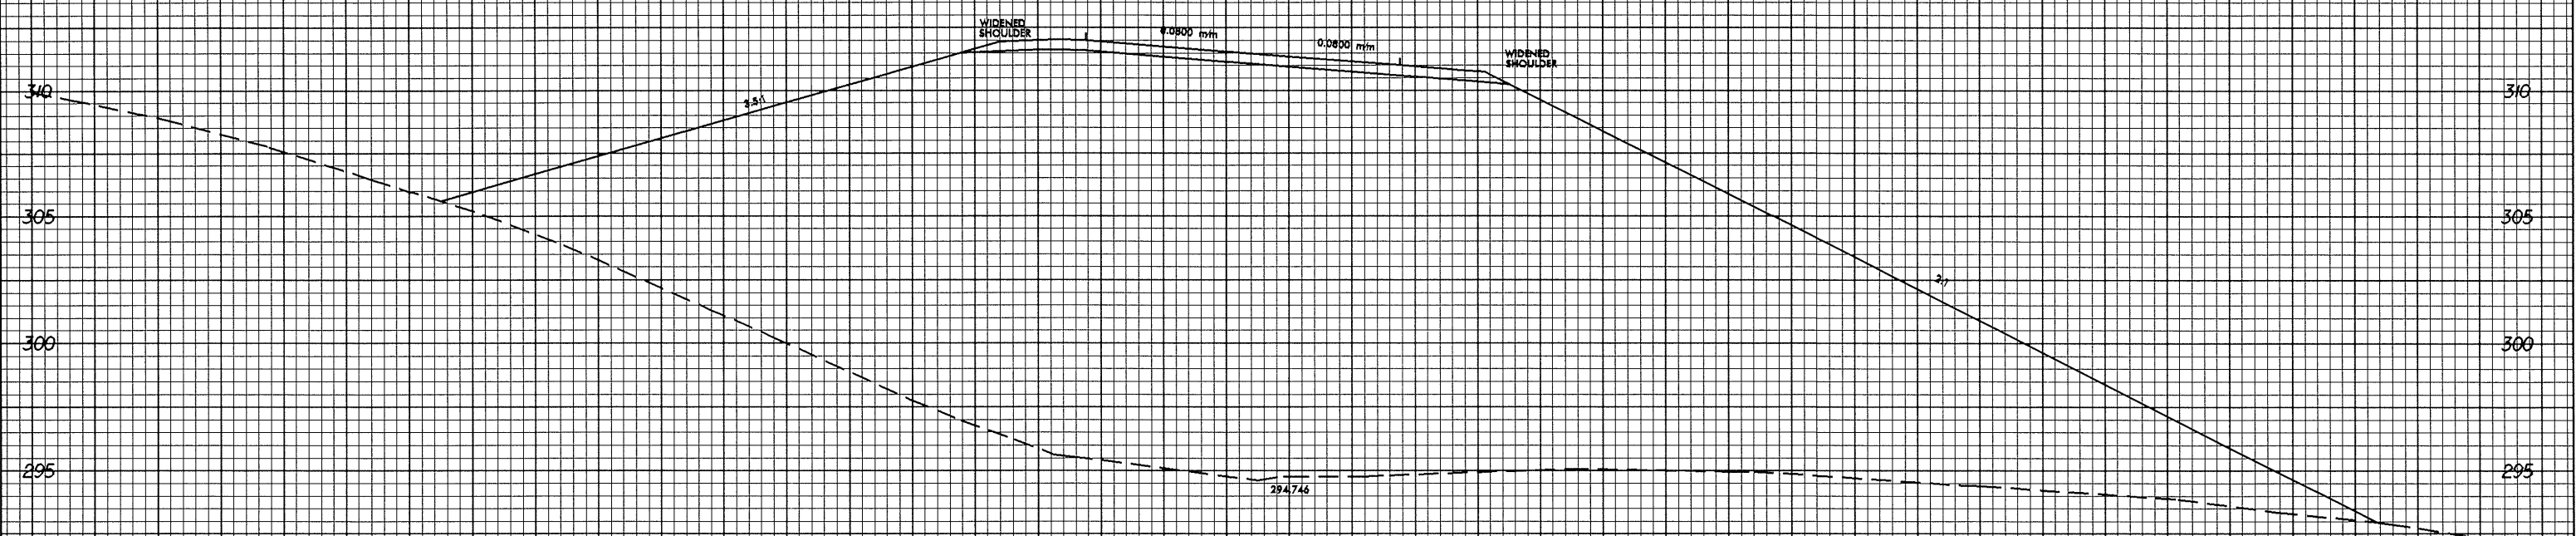

10+80.000

-Y17-
0

50 40 30 20 10 0 10 20 30 40 50

20-Nov-2004 11:52
R-2206C.dwg
R-2206C.dwg