



10/26/08

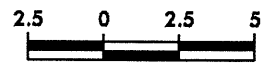

PROJECT REFERENCE NO. R-2206C	SHEET NO. X-273
----------------------------------	--------------------

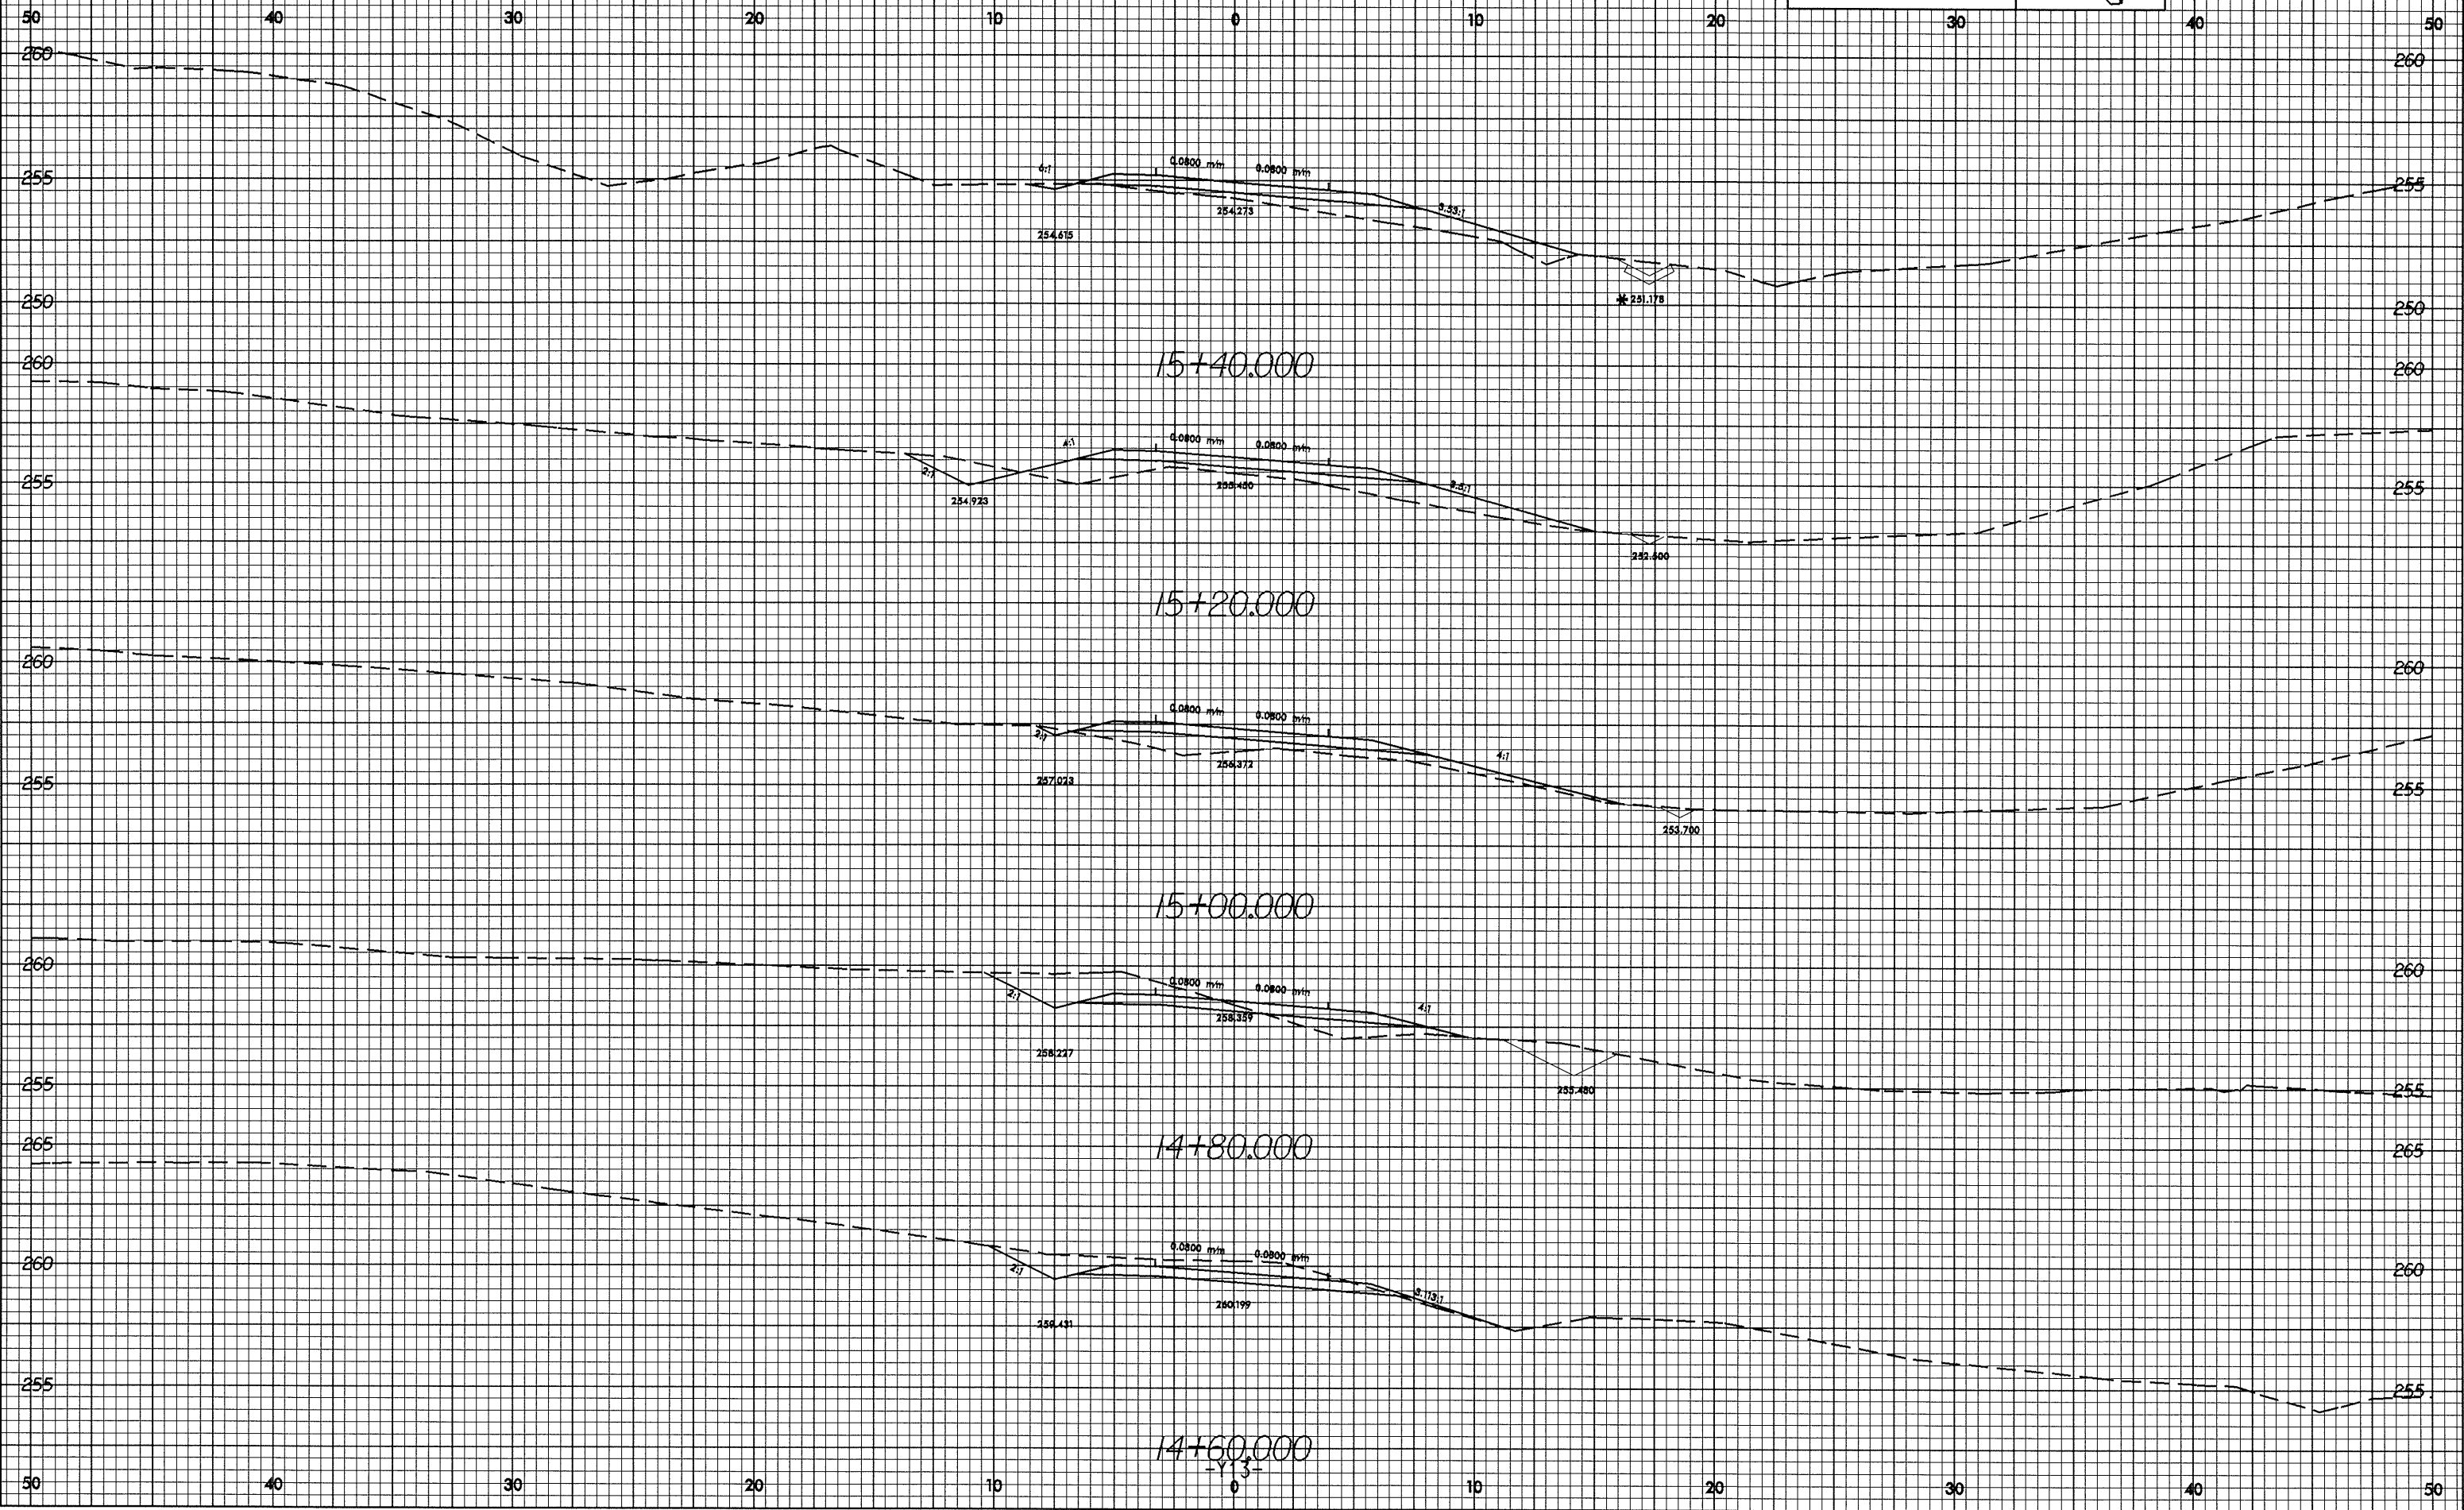

28-MAY-2004 11:25 AM R2206Caj38.dwg