



10/26/09

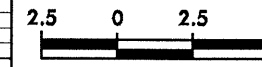

PROJECT REFERENCE NO. R-2206C	SHEET NO. X-270
----------------------------------	--------------------

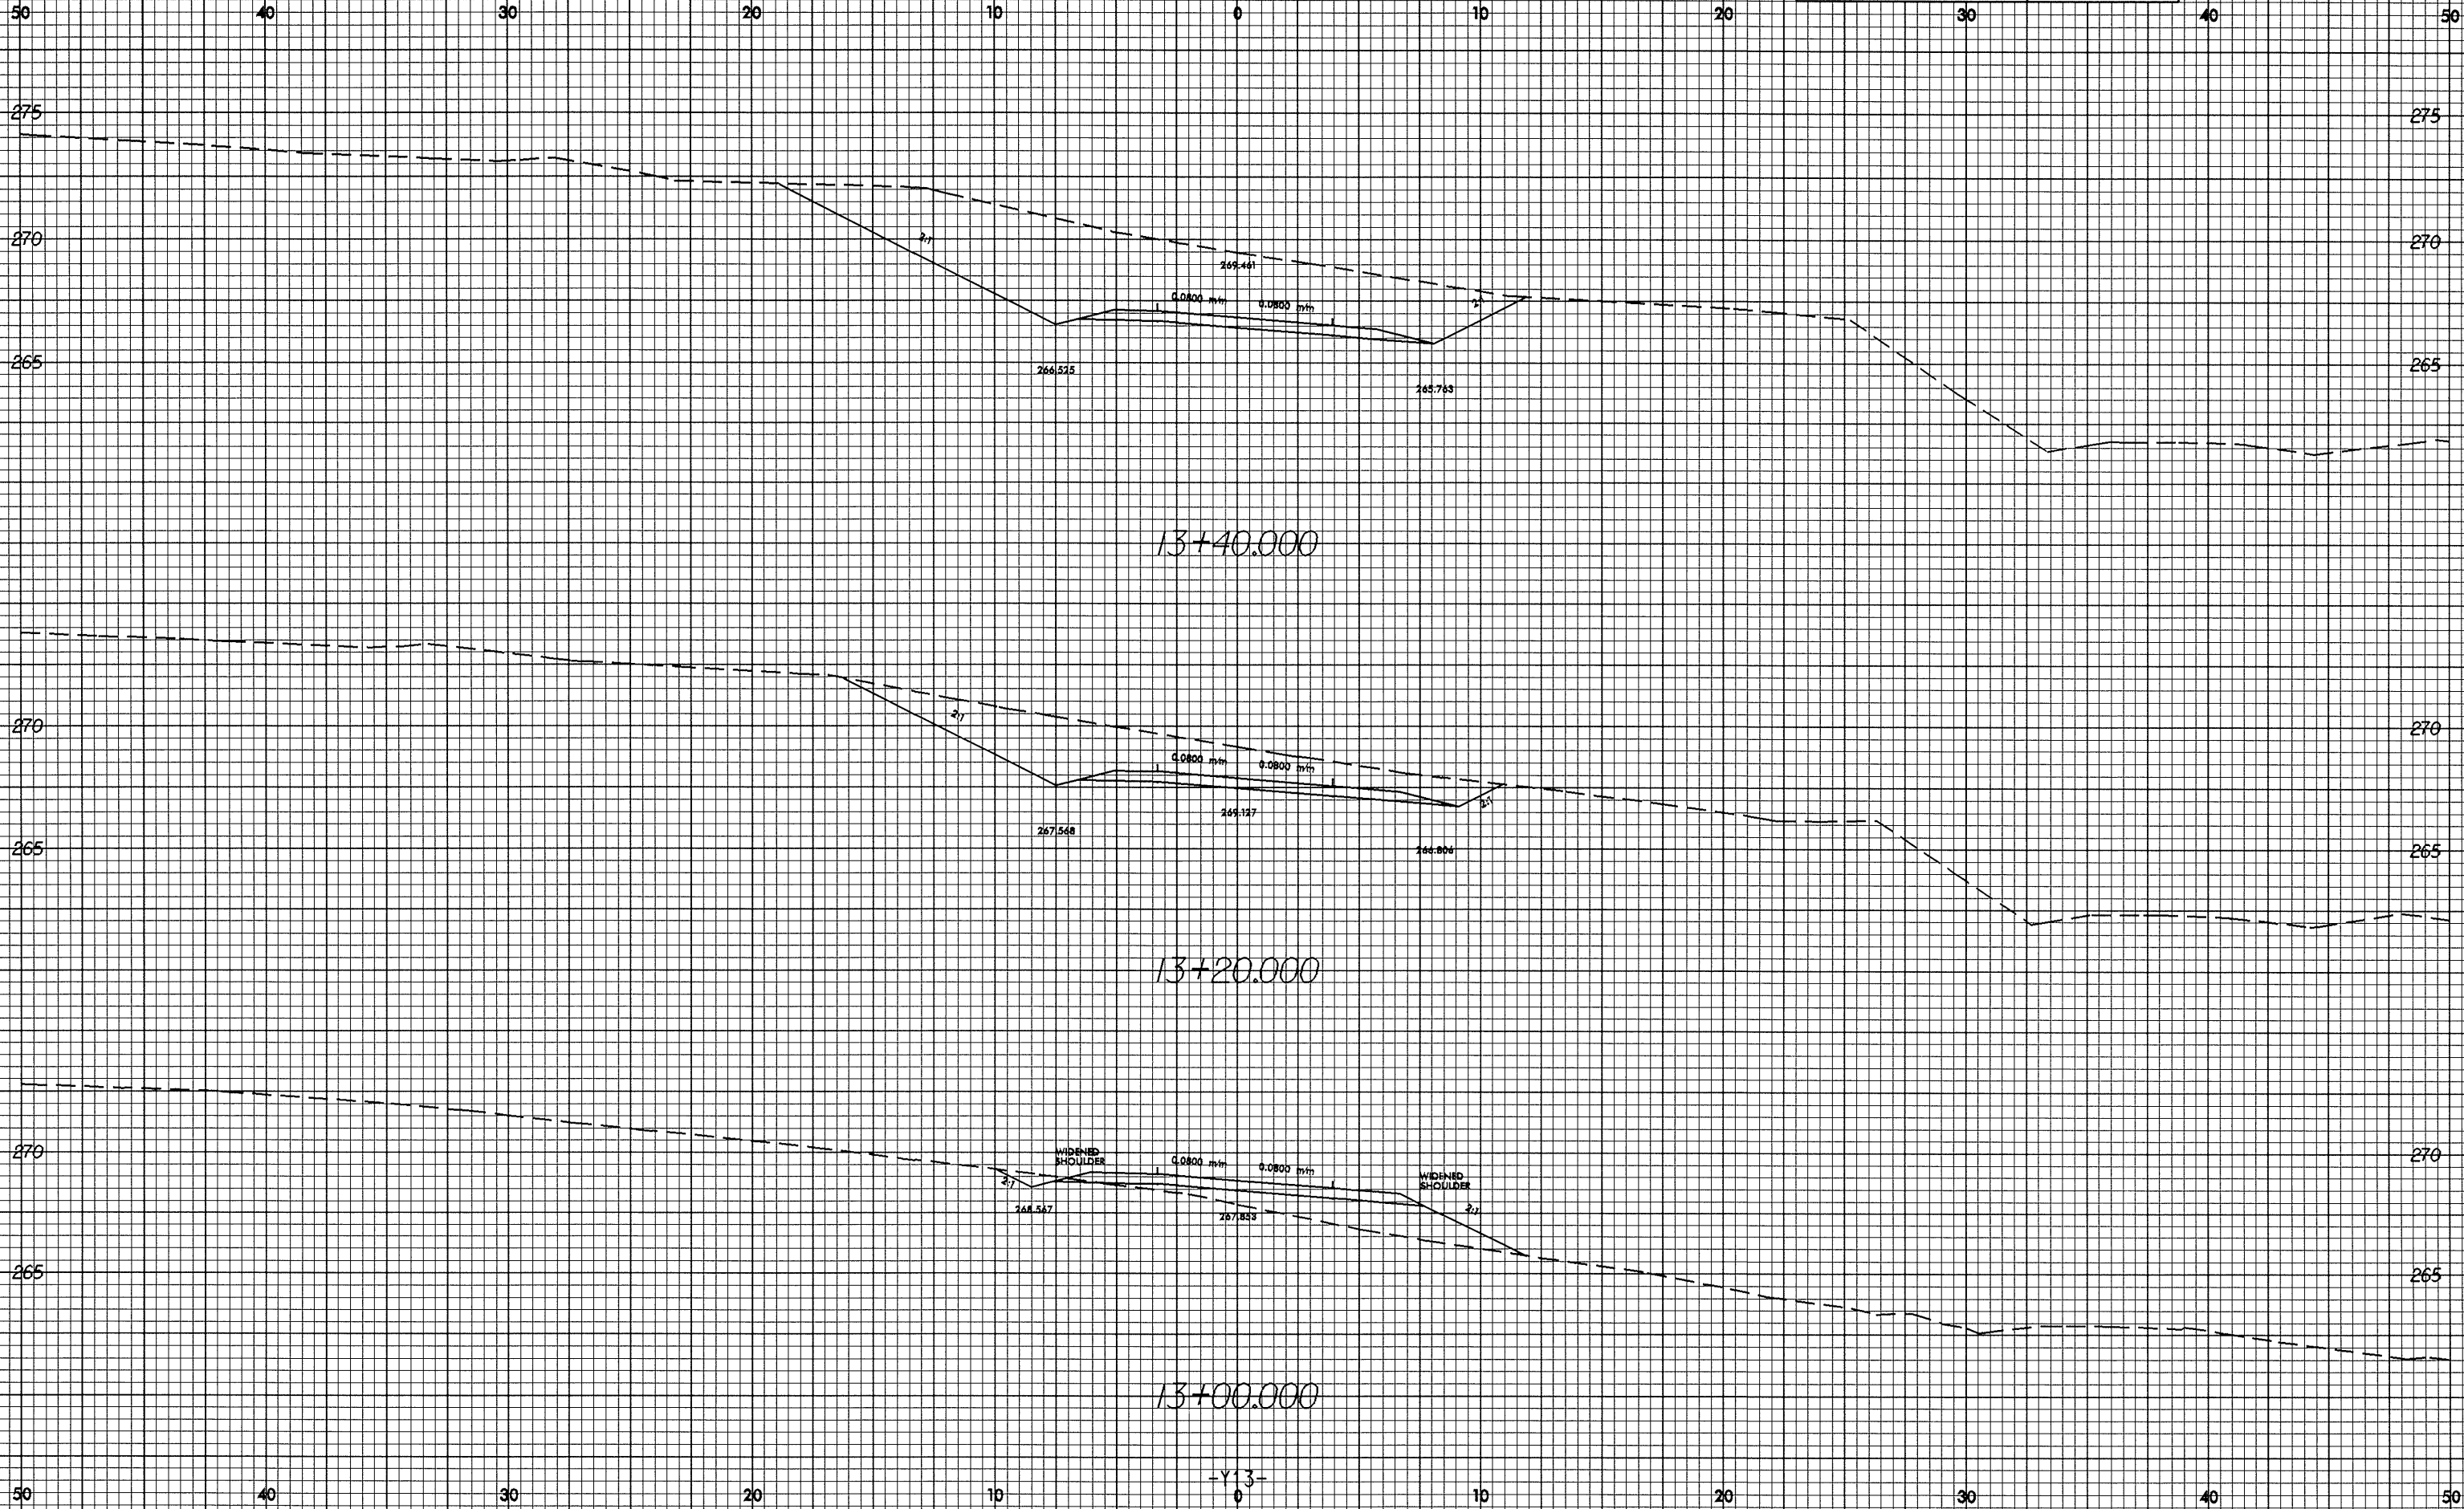

28-MAY-2004 11:27
REC'D 11 AT 10/26/09