

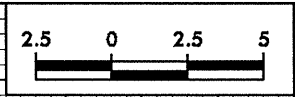
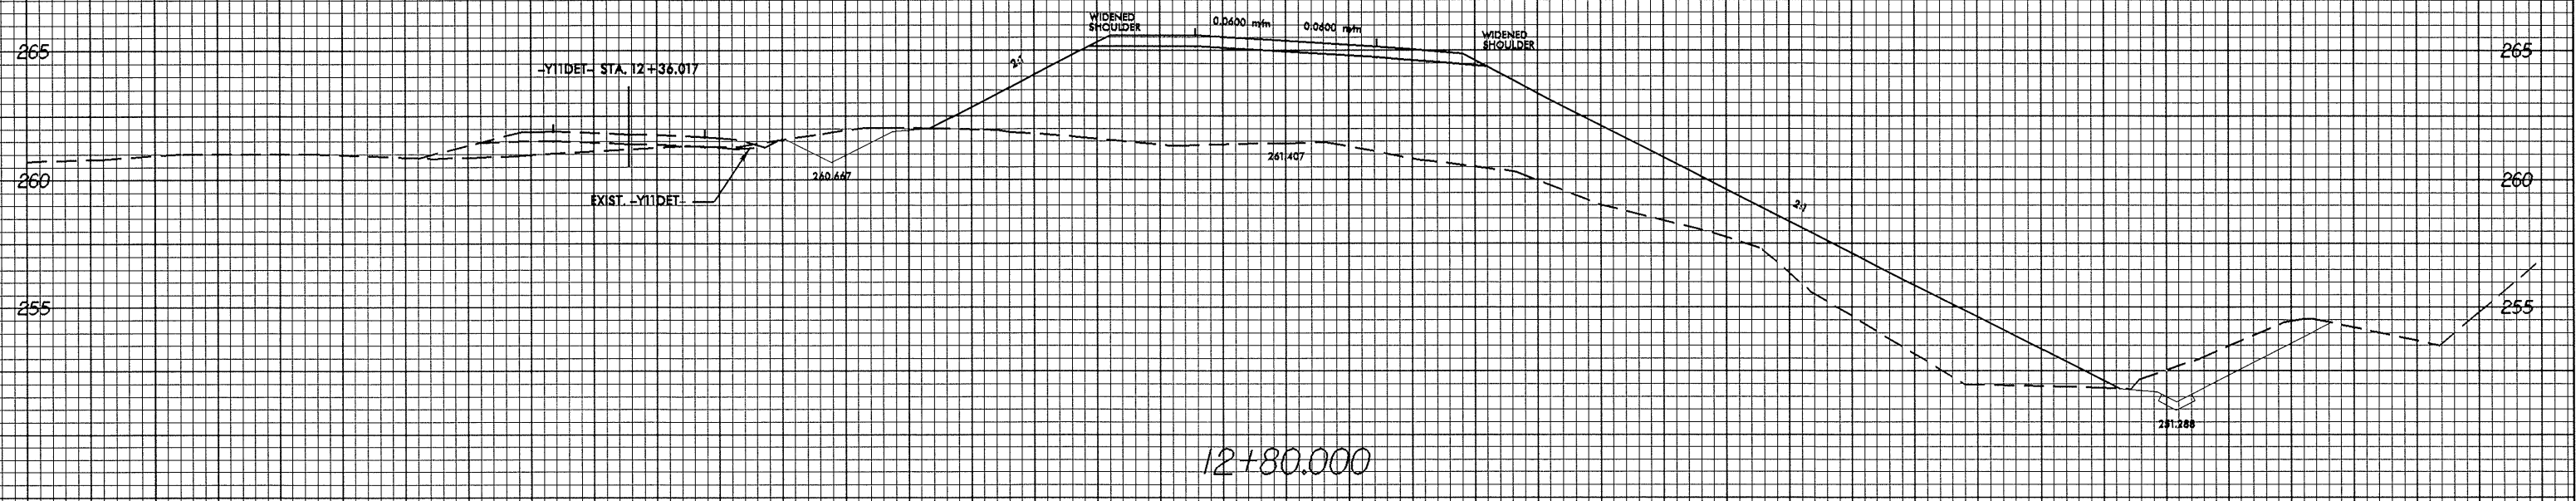


0/26.98

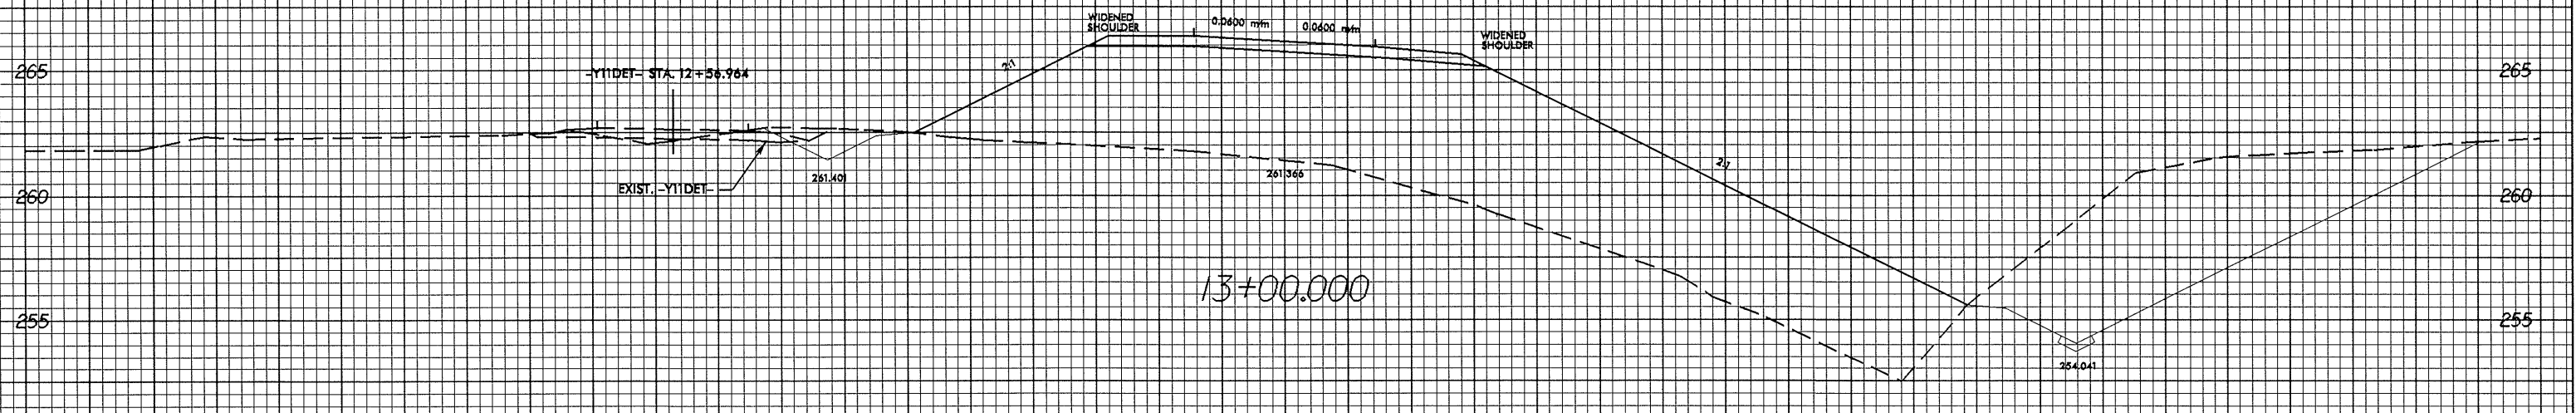

PROJECT REFERENCE NO.	SHEET NO.
R-2206C	X-262

50 40 30 20 10 0 10 20 30 40 50

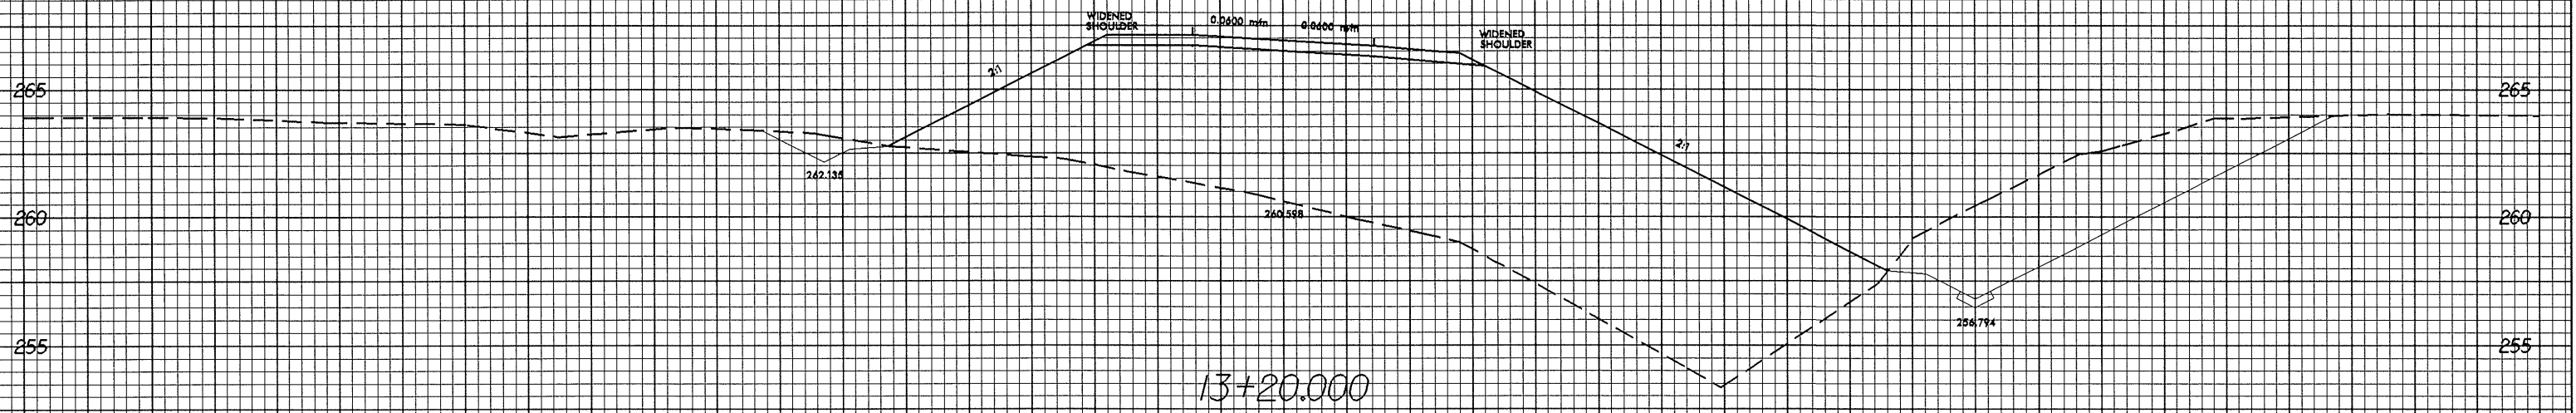

50 40 30 20 10 0 10 20 30 40 50

28-AUG-2004 07:32
R00011 AT 1027236666sp11.sp