



10/26/28

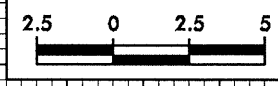


PROJECT REFERENCE NO. R-2206C	SHEET NO. X-259
----------------------------------	--------------------

50 40 30 20 10 0 10 20 30 40 50

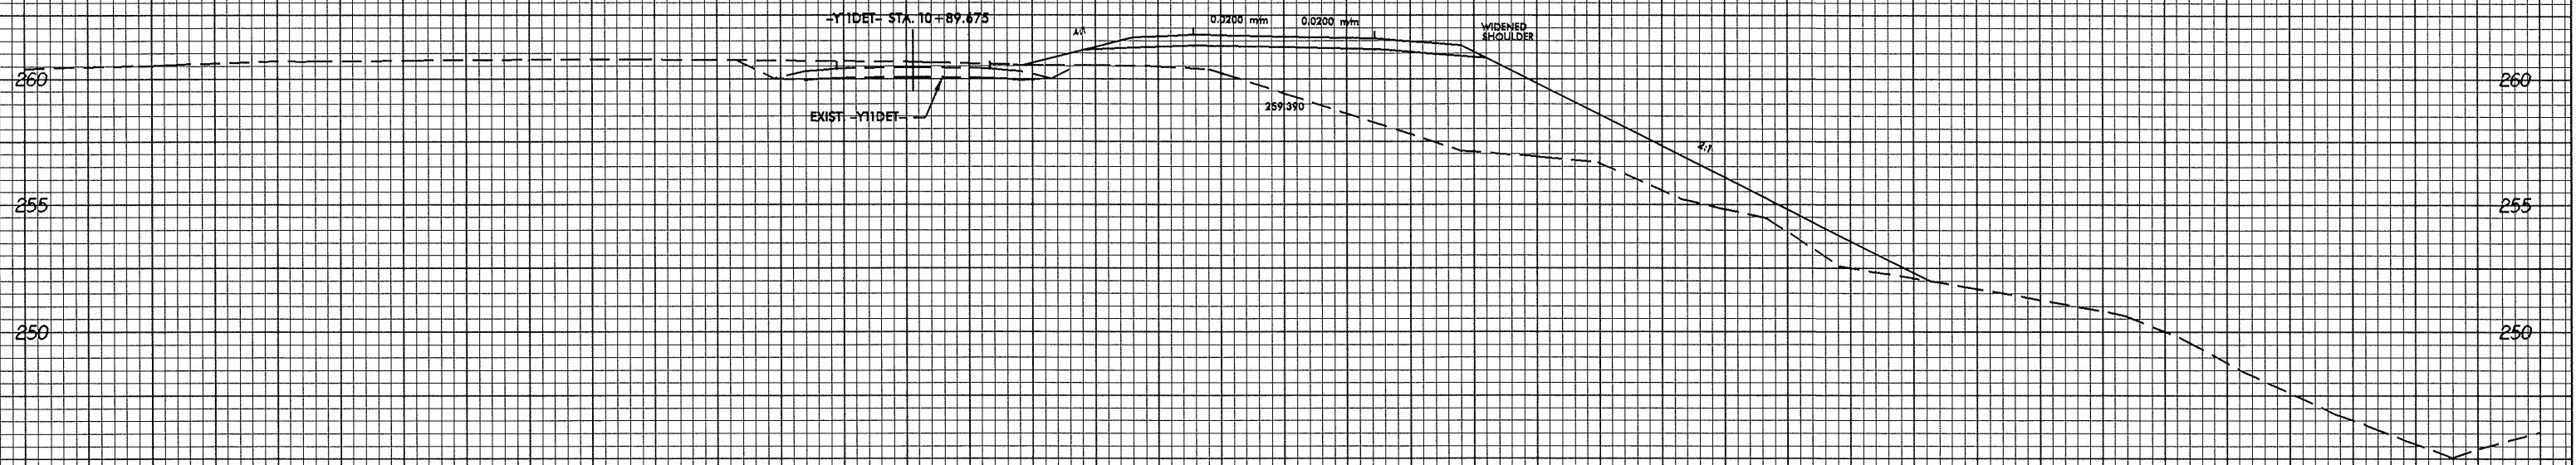

11+40.000

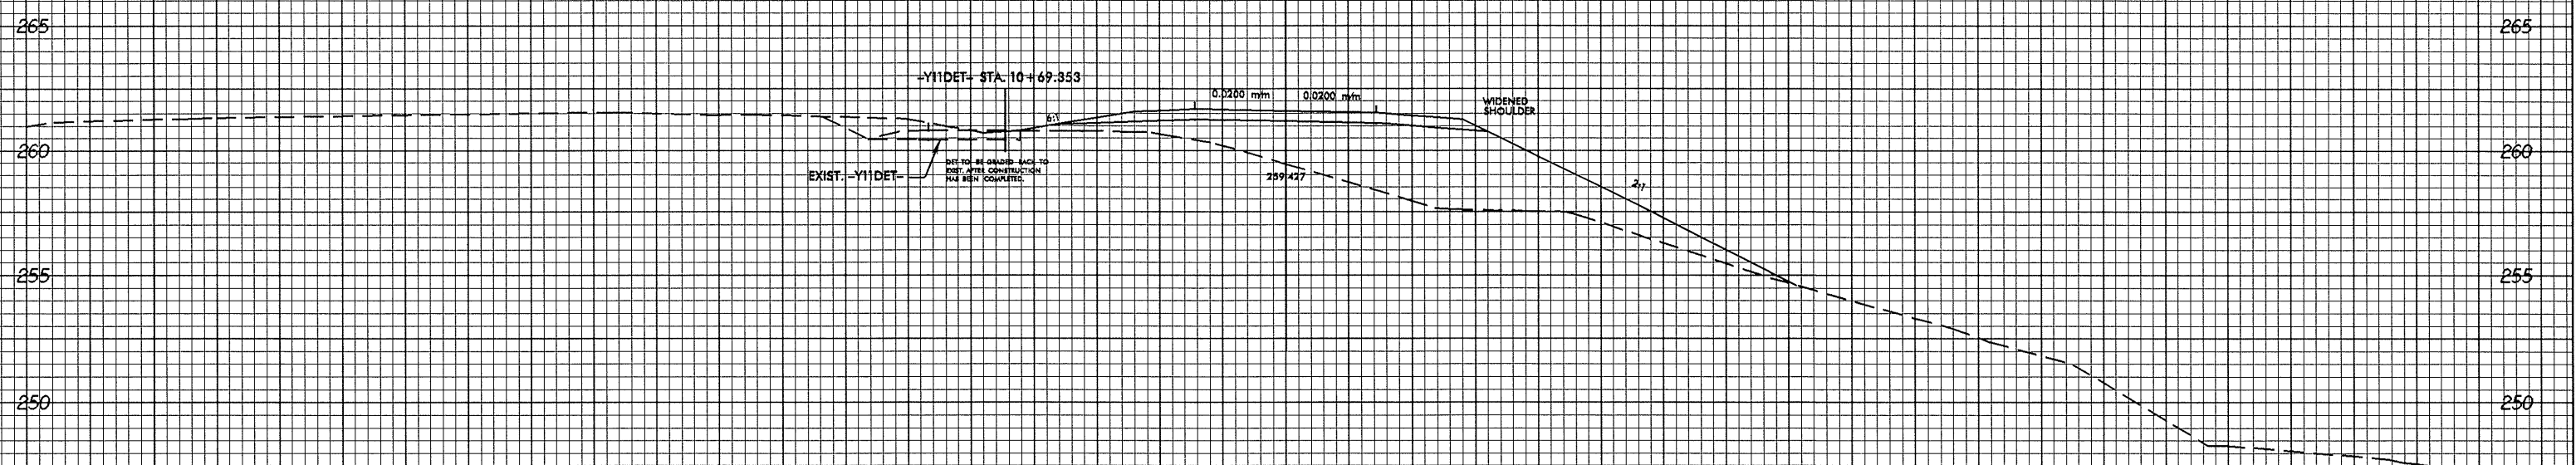

11+20.000

50 40 30 20 10 0 10 20 30 40 50

20-AUG-2004 07:31
REDDALL AT 10/26/28 06:51:11-p1