

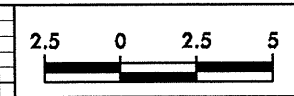


0.25, 0.25

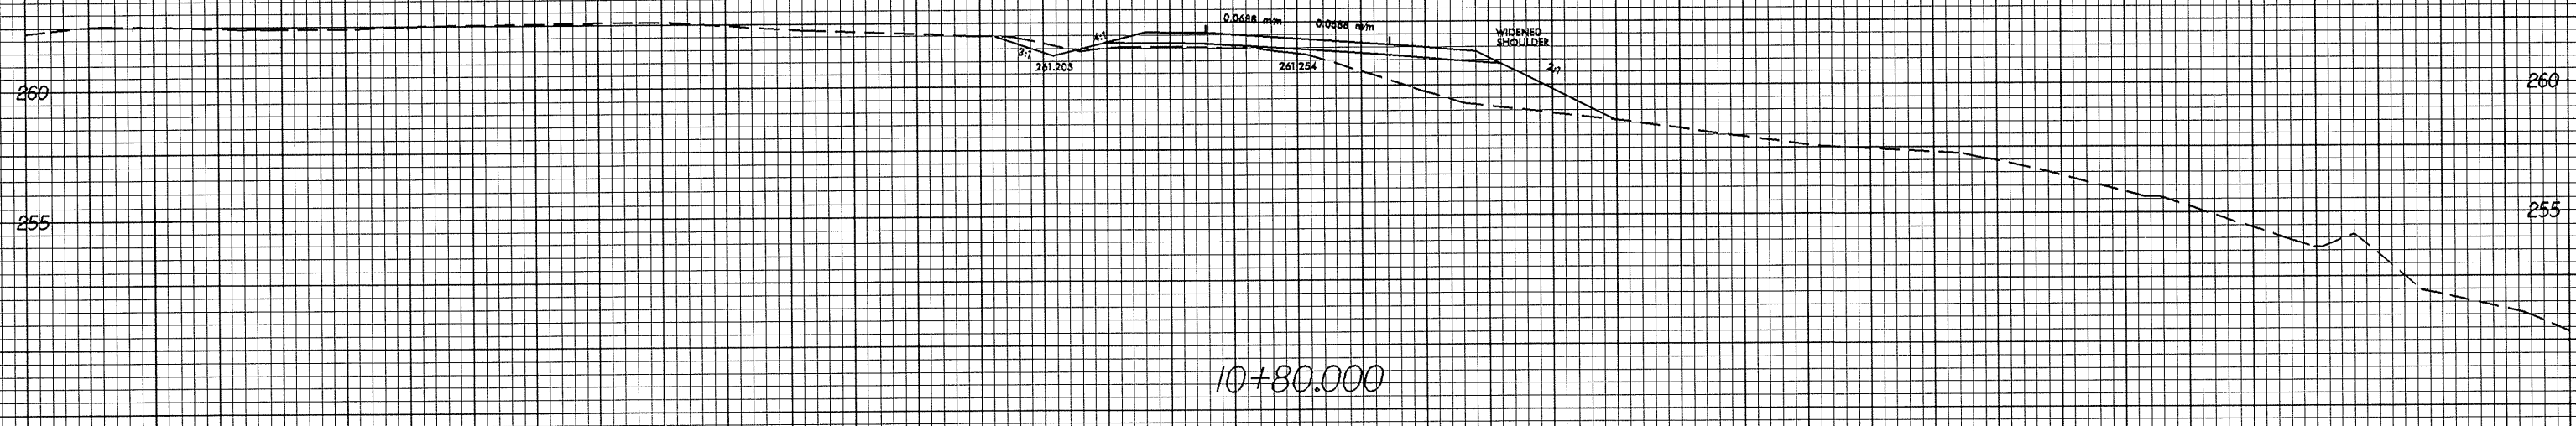

PROJECT REFERENCE NO. R-2206C	SHEET NO. X-258
----------------------------------	--------------------

50 40 30 20 10 0 10 20 30 40 50

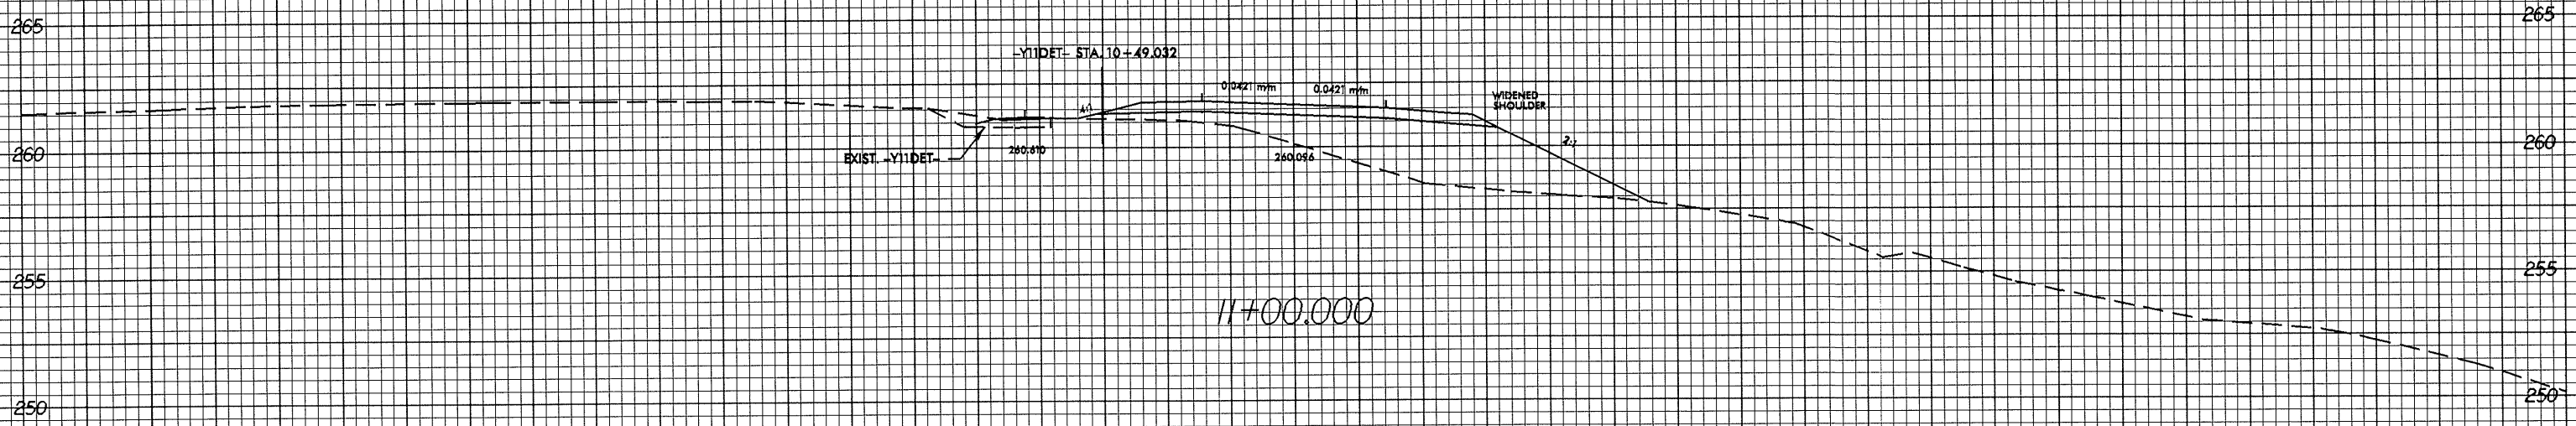

50 40 30 20 10 0 10 20 30 40 50

28-045-2084_07130
REC'D at 10/27/2008