



10.06.08

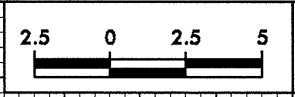

PROJECT REFERENCE NO.	SHEET NO.
R-2206C	X-257

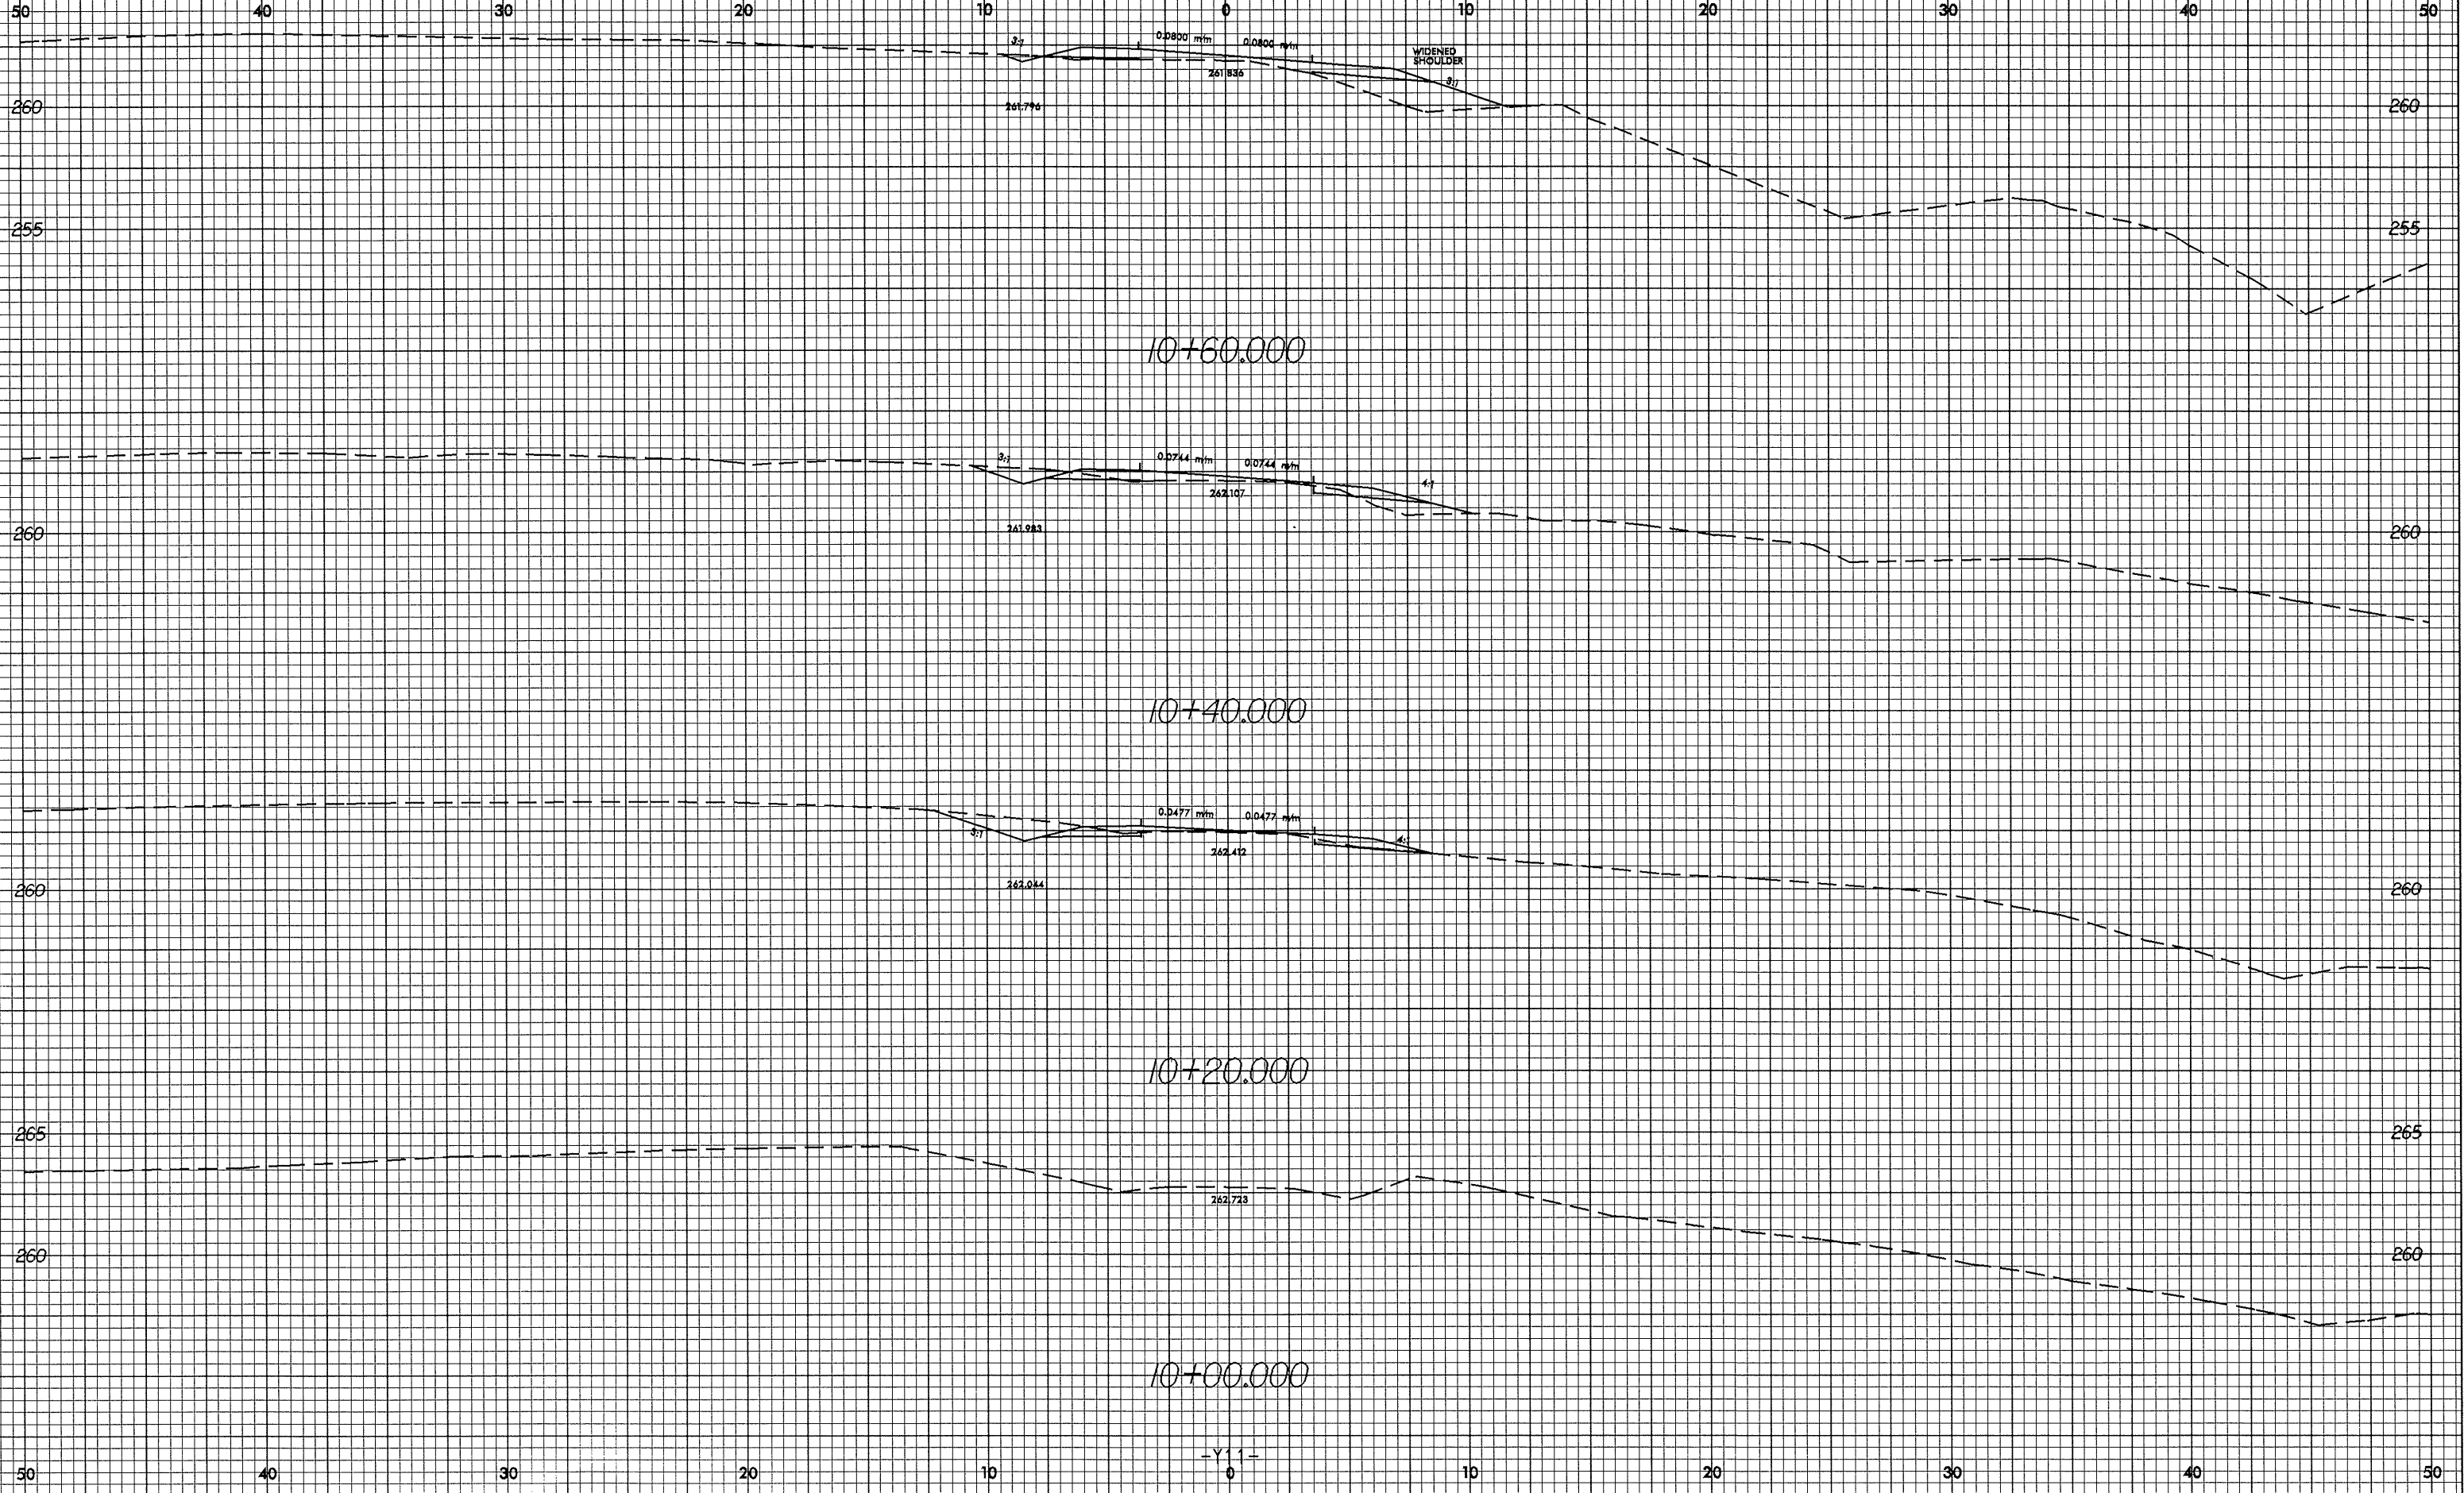

20-AUG-2004 07:39
REC041 AT 1007366