



07/26/08

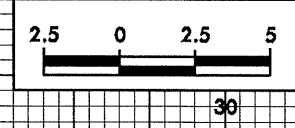

PROJECT REFERENCE NO. R-2206C	SHEET NO. X-255
----------------------------------	--------------------

50 40 30 20 10 0 10 20 30 40 50

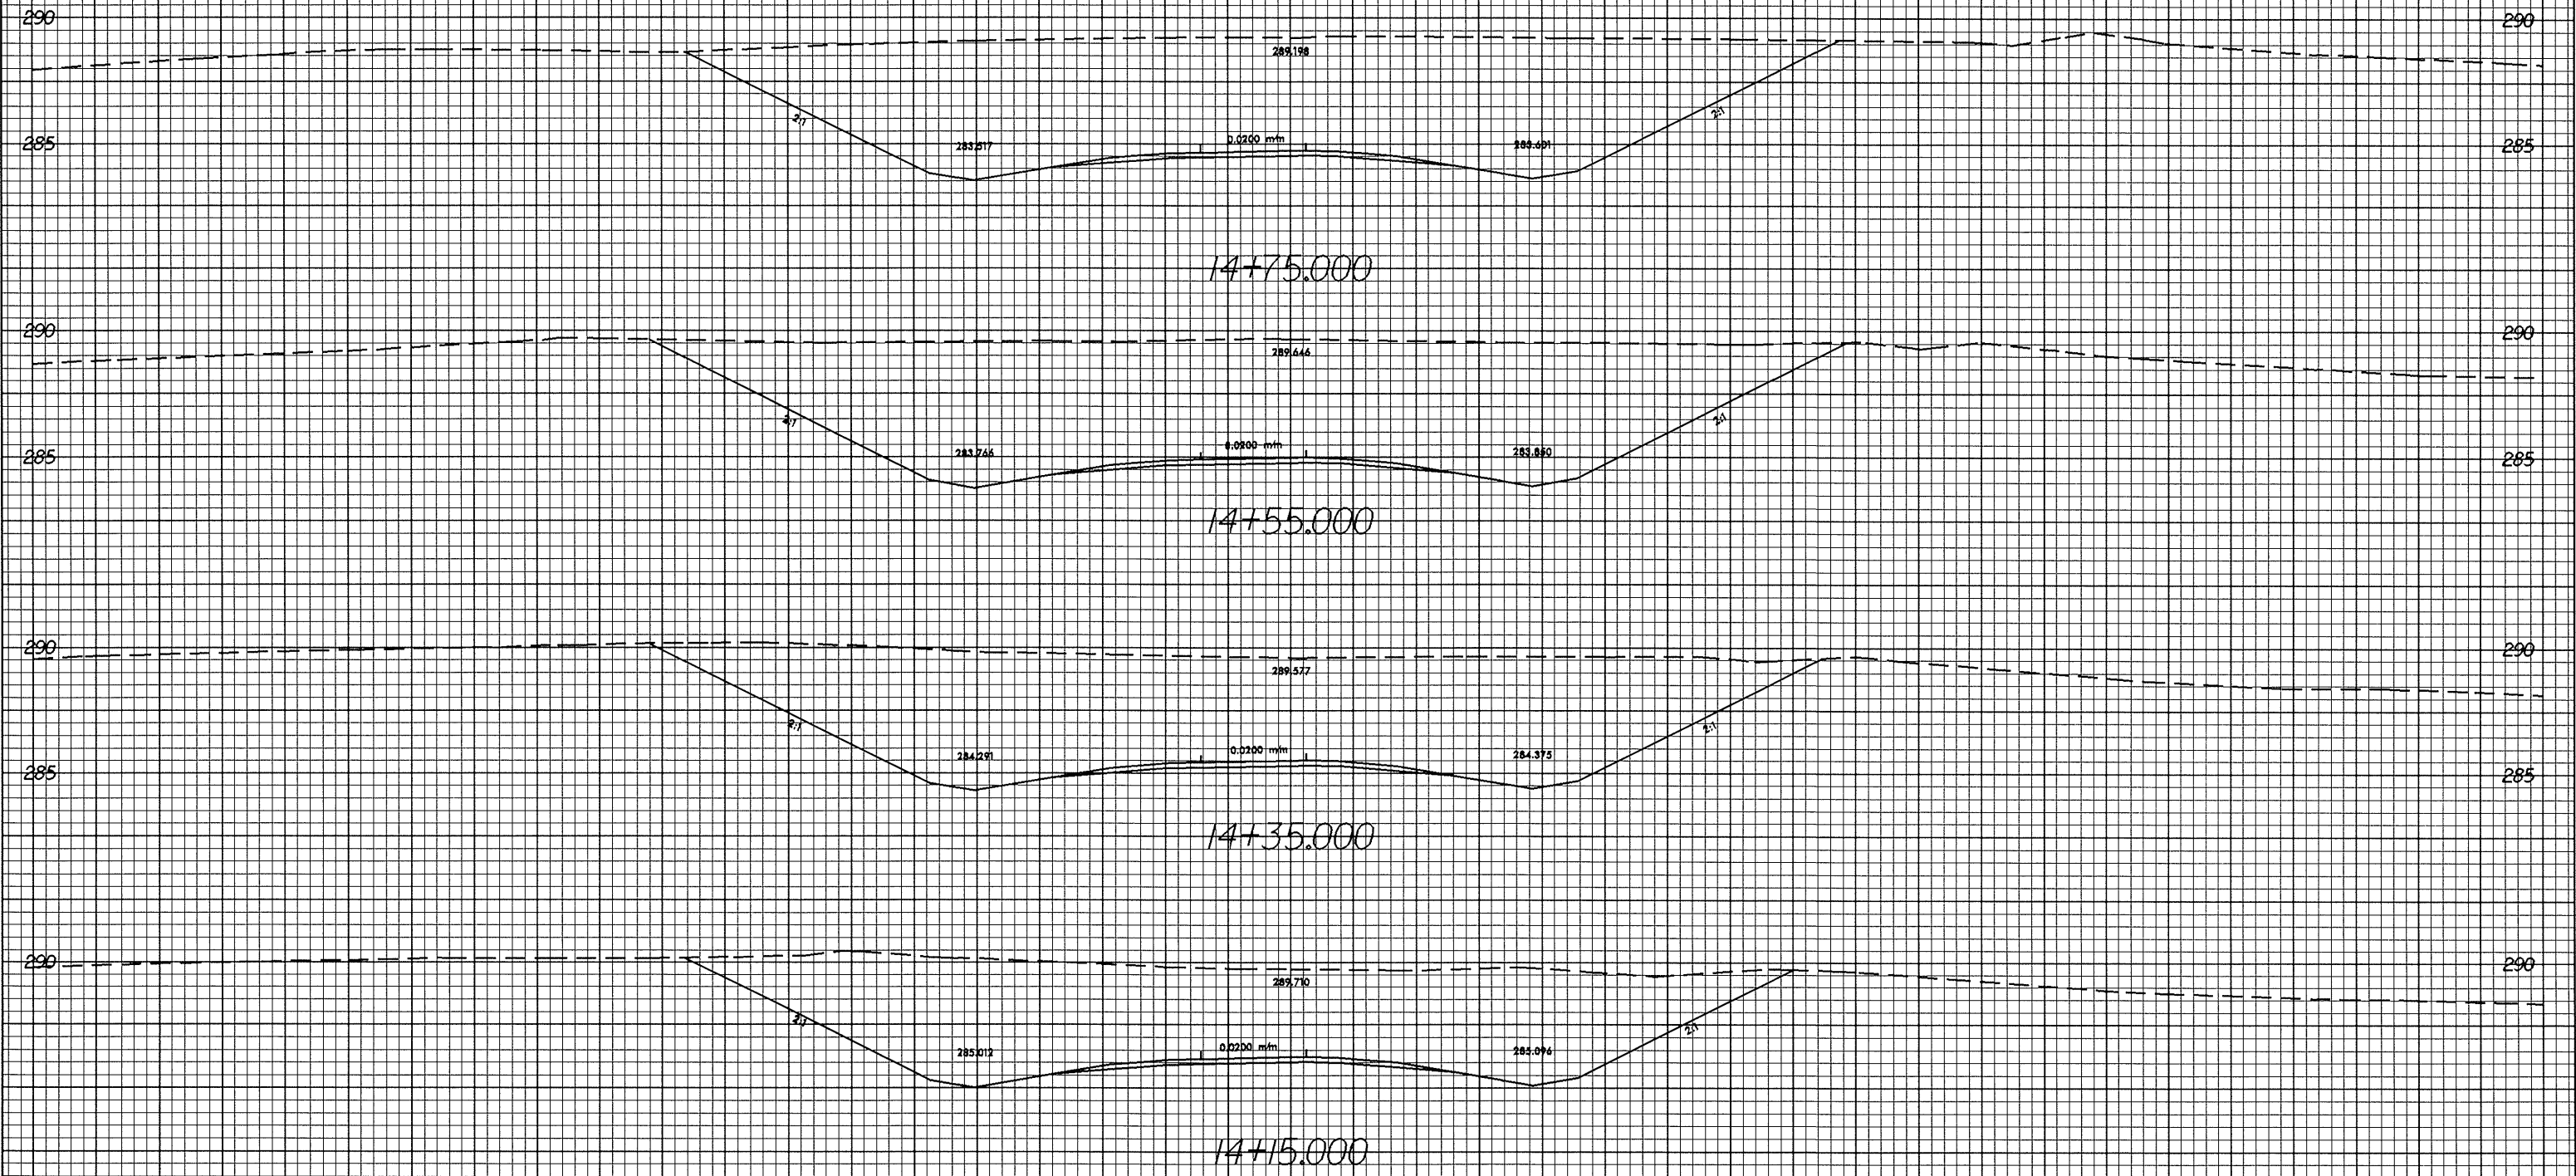

-RPD-

50 40 30 20 10 0 10 20 30 40 50

28-MAY-2008 11:22 AM  
R-2206C-RPD-001