



PLAN OF APPROACH SLAB @ END BENT 1


PLAN OF APPROACH SLAB @ END BENT 2

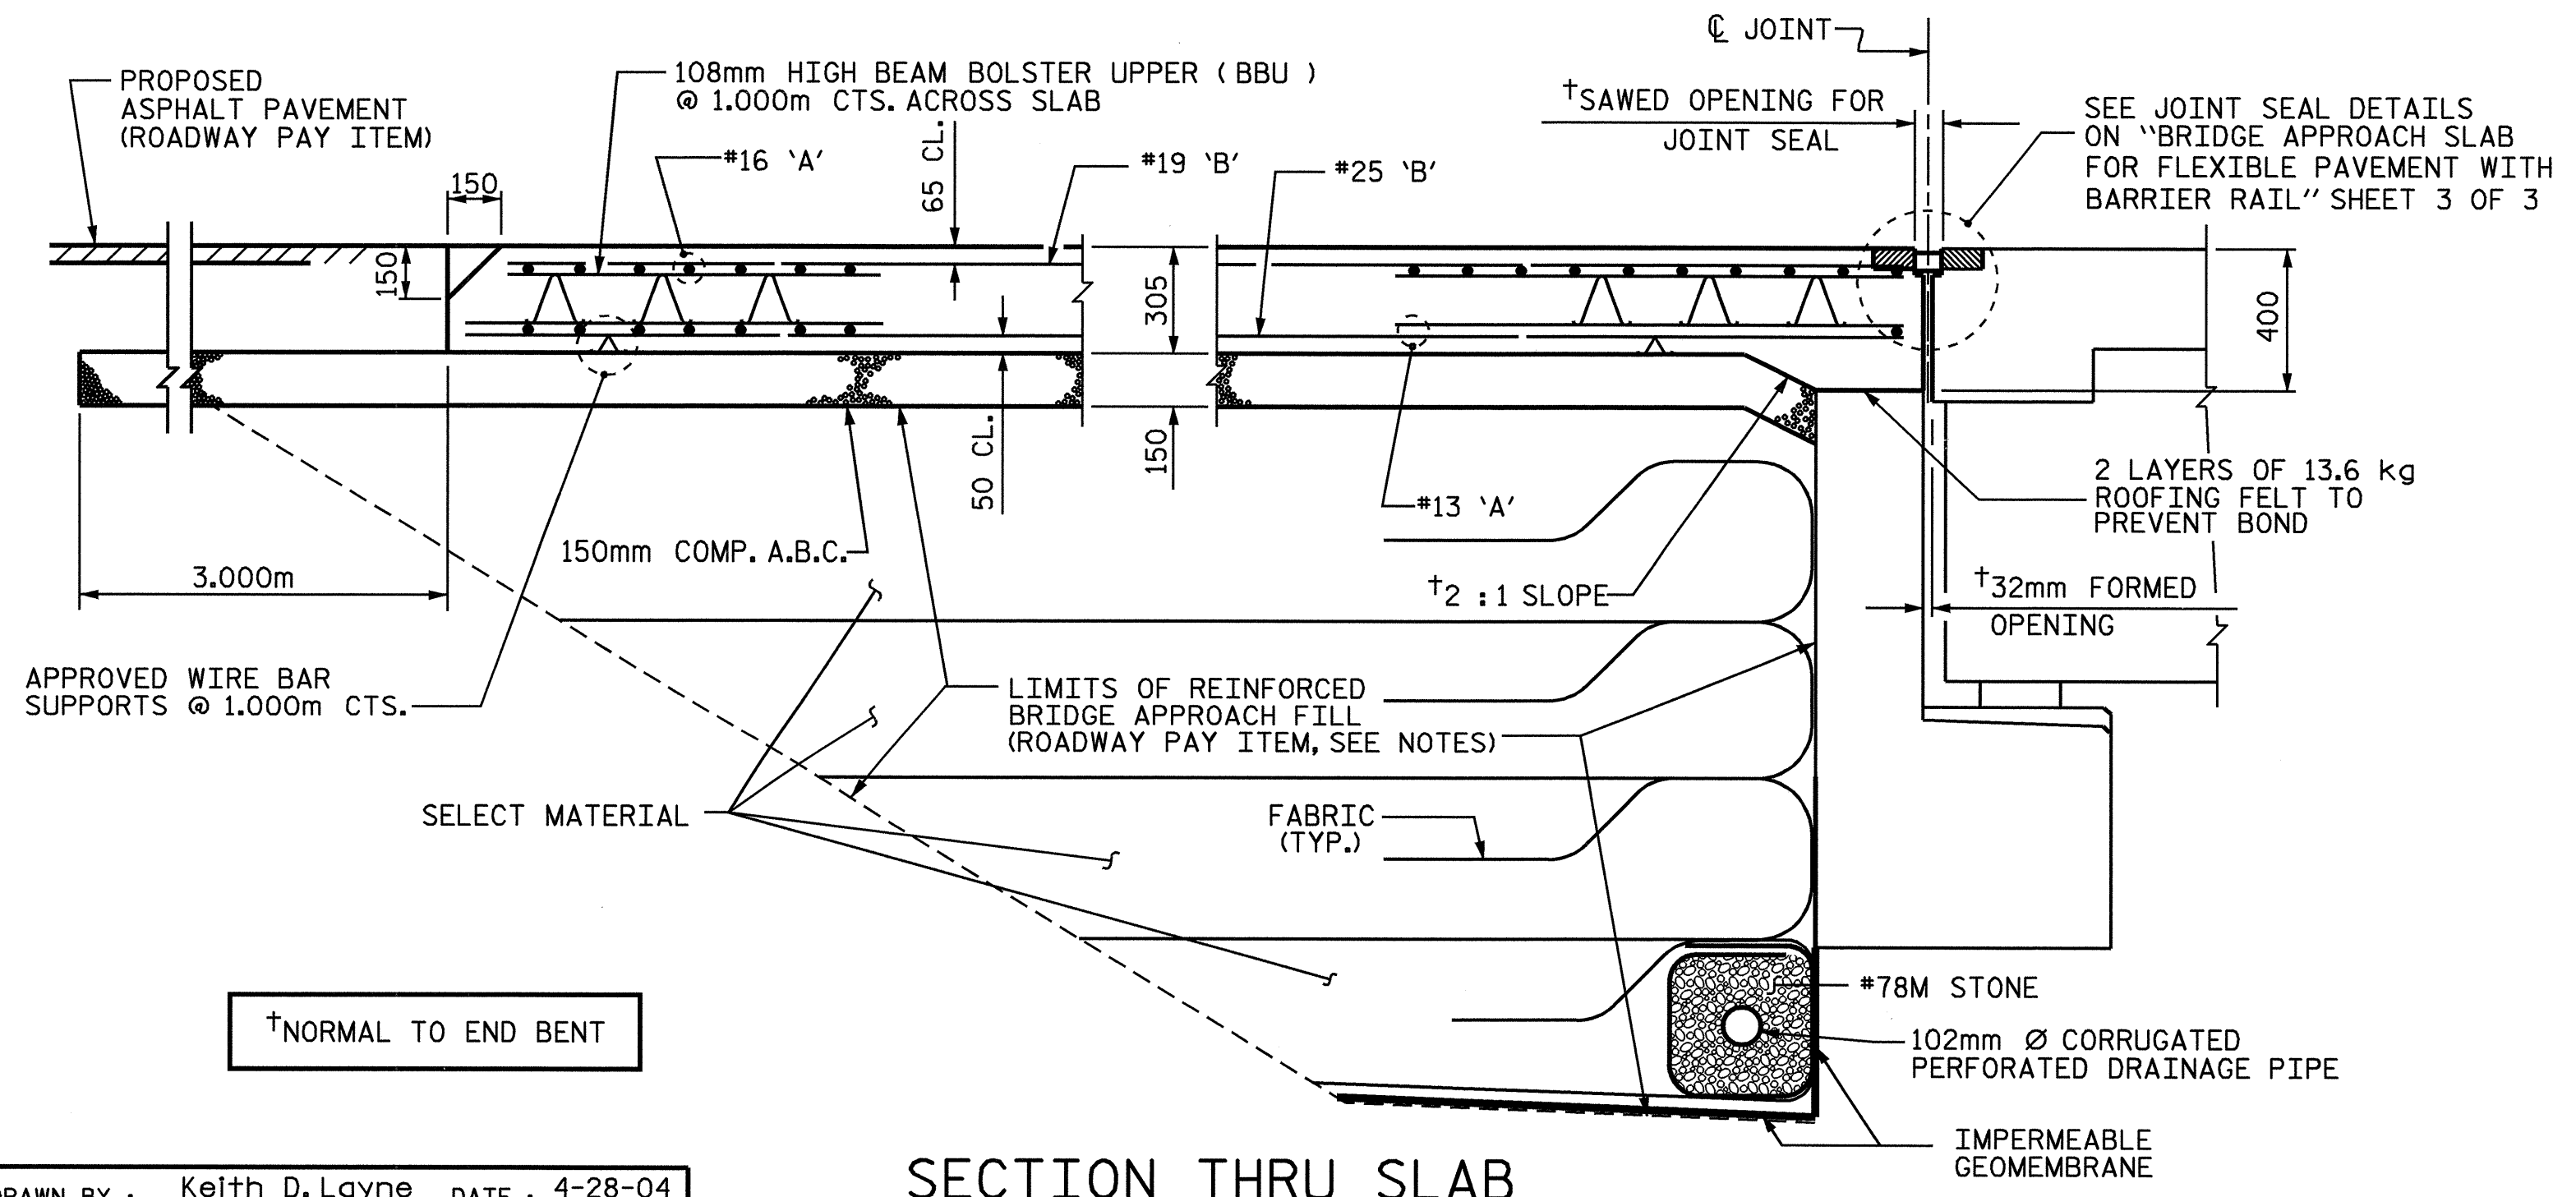


SECTION THRU SLAB

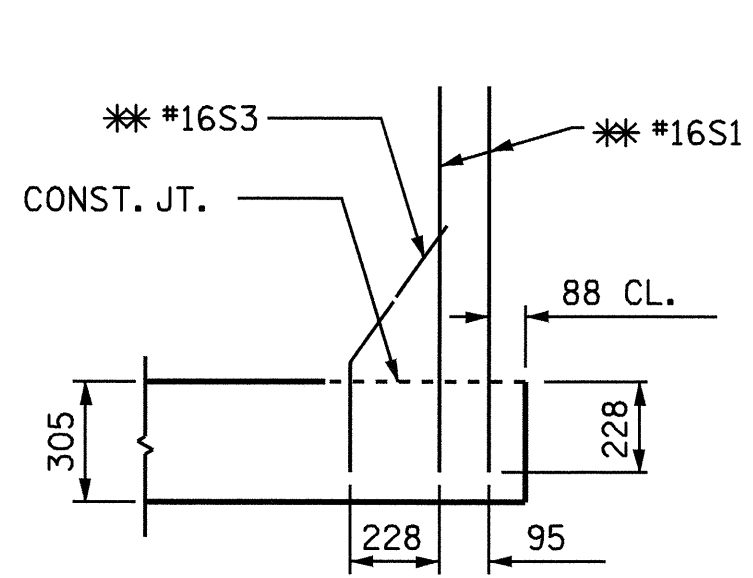

SECTION K-K
* ADHESIVELY ANCHORED

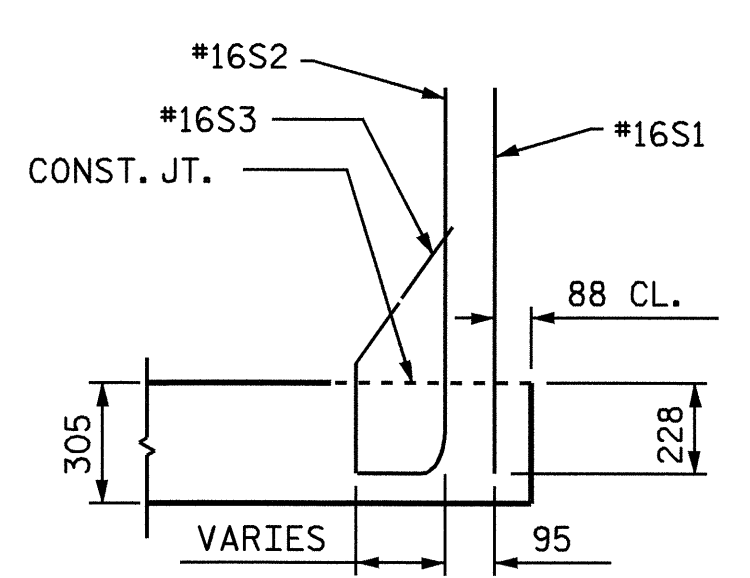

SECTION L-L

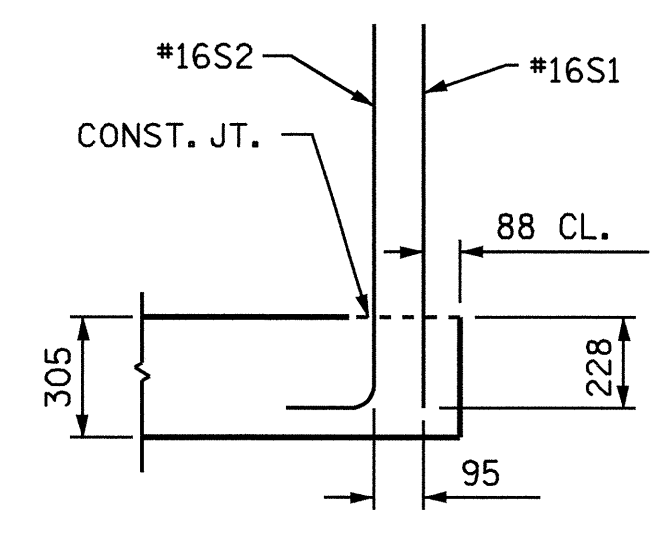

SECTION M-M

PROJECT NO. R-2206B
LINCOLN COUNTY
 STATION 123+38.105 -L-


SHEET 1 OF 3

STATE OF NORTH CAROLINA
 DEPARTMENT OF TRANSPORTATION
 RALEIGH

BRIDGE
 APPROACH SLAB
 FOR FLEXIBLE PAVEMENT
 WITH BARRIER RAIL
 (LEFT LANE)

REVISIONS				SHEET NO.
NO.	BY:	DATE:	NO.	DATE:
1			3	
2			4	

S-41
 TOTAL SHEETS 86

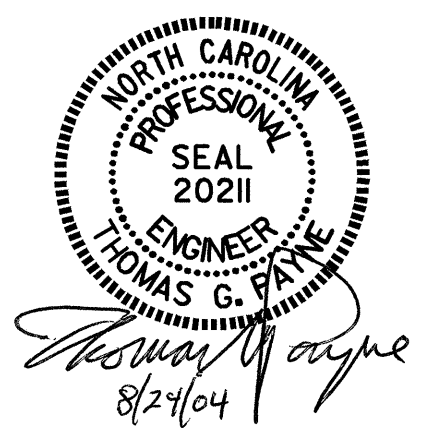

DRAWN BY: Keith D. Layne DATE: 4-28-04
 CHECKED BY: A. CHAN DATE: 5-7-04

23-AUG-2004 11:30
 W:\squad\2206b\Final Plans\str1\2206b01as.dgn
 tpayne