




PLAN (TOP OF TOP FLANGE)

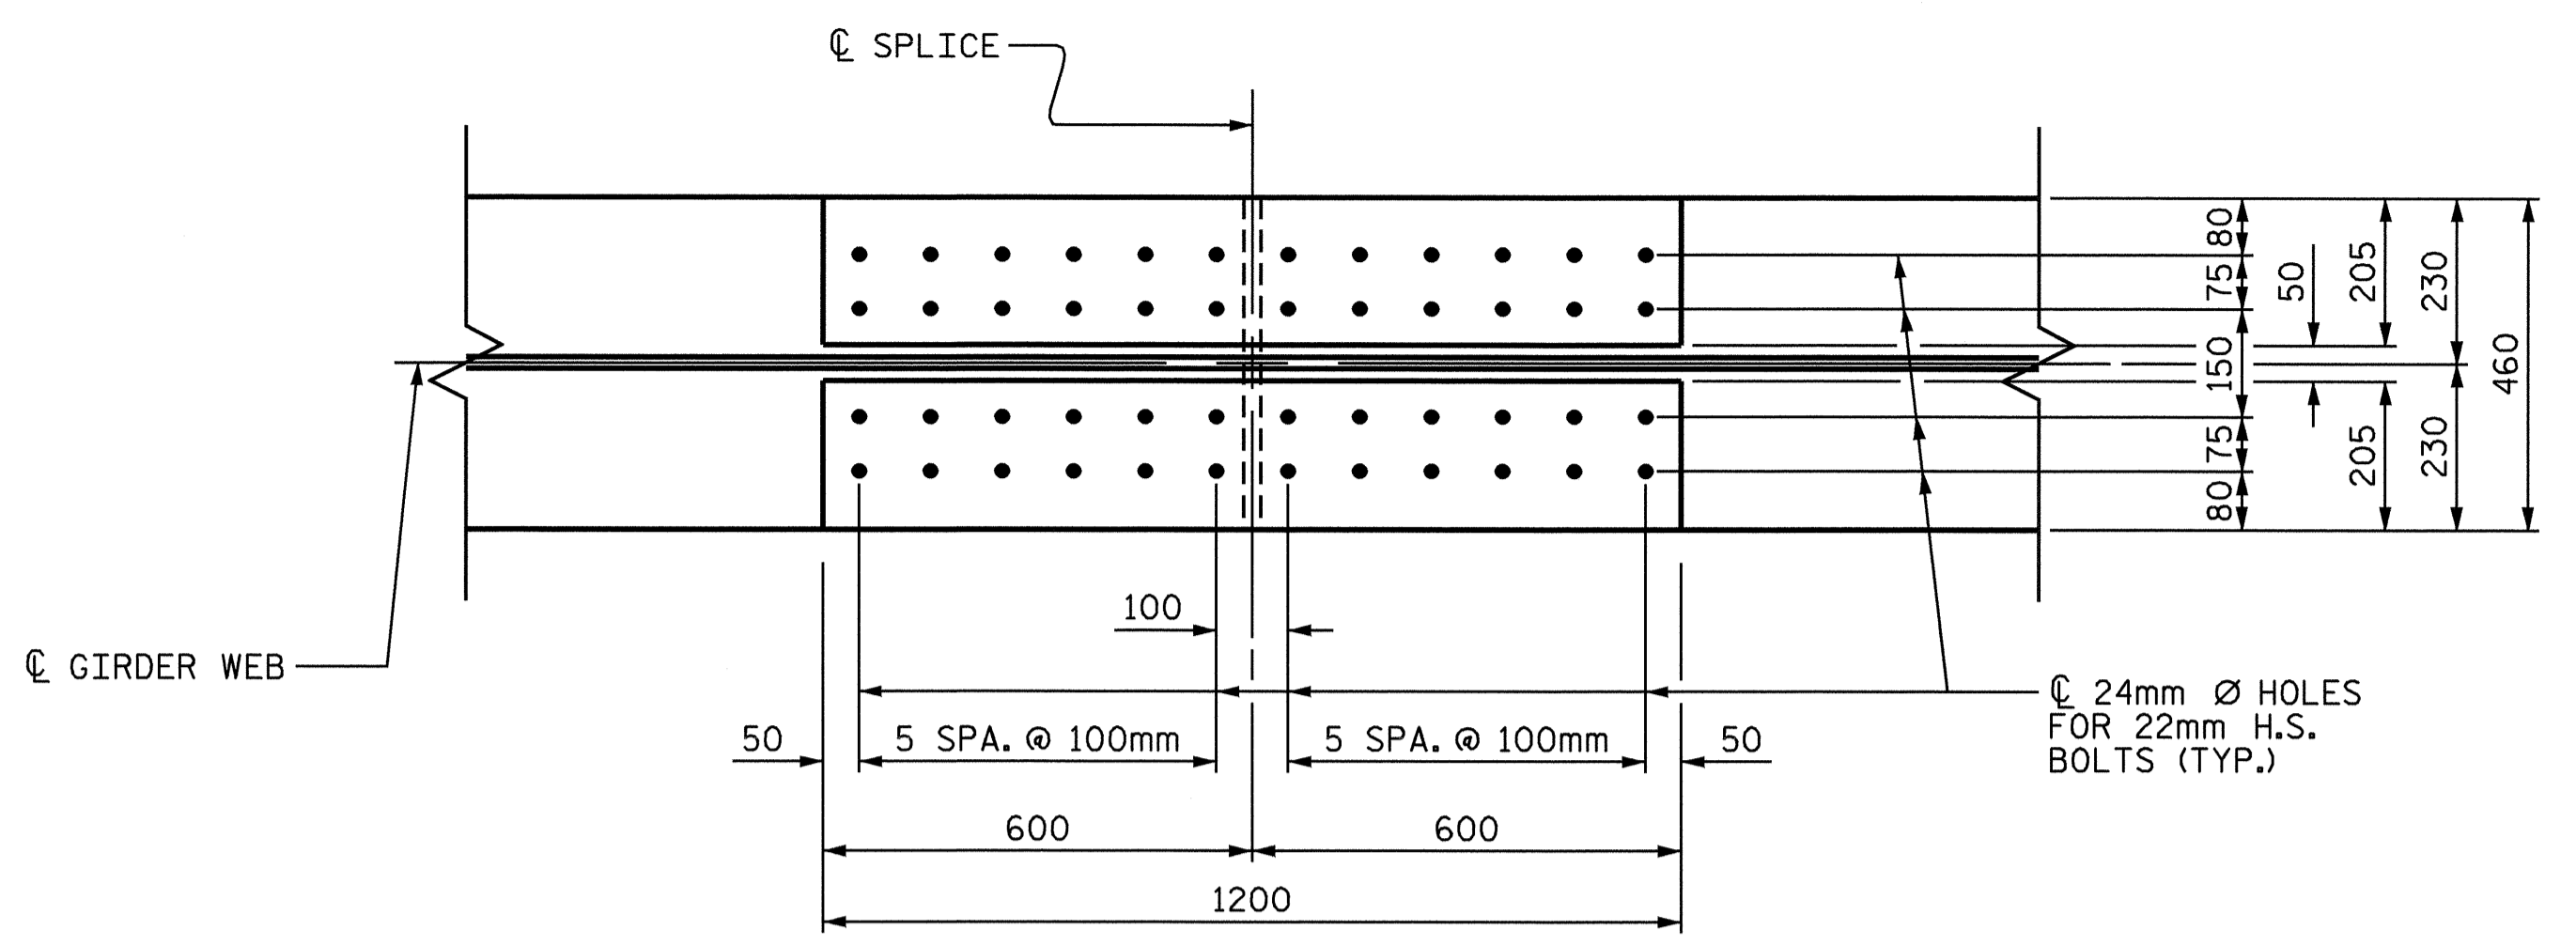


PLAN (TOP OF BOTTOM FLANGE)

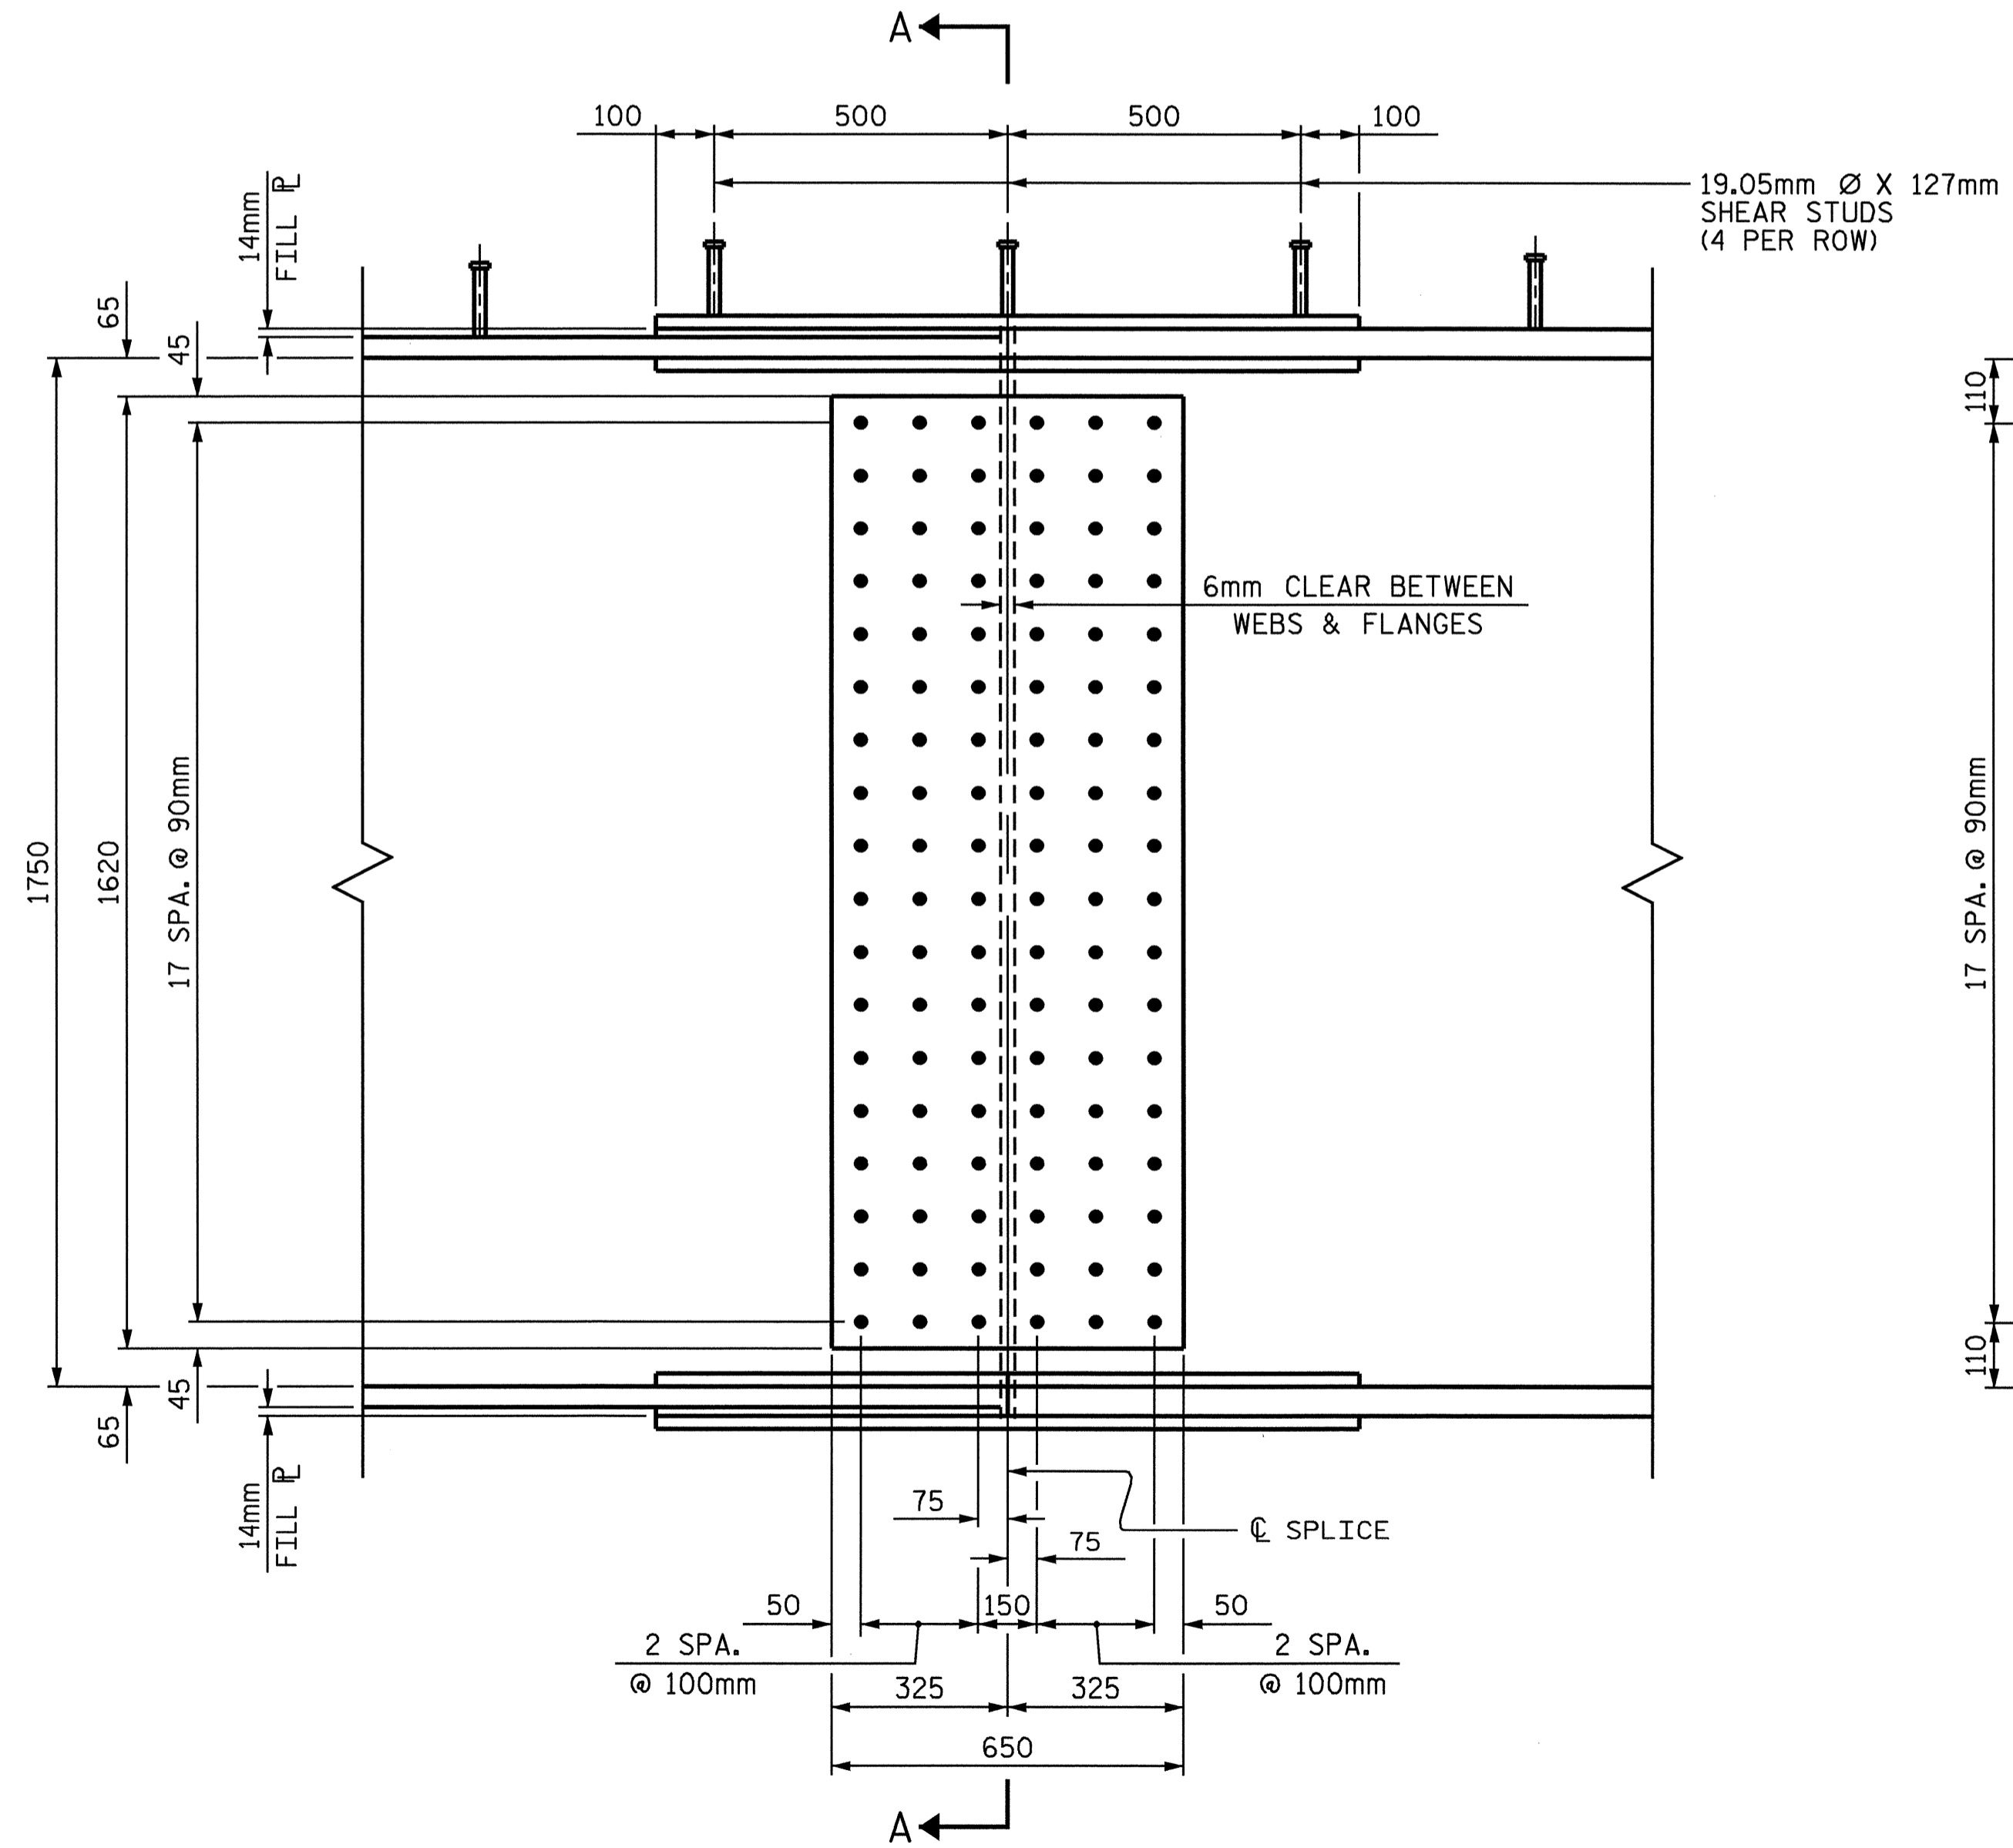

ELEVATION

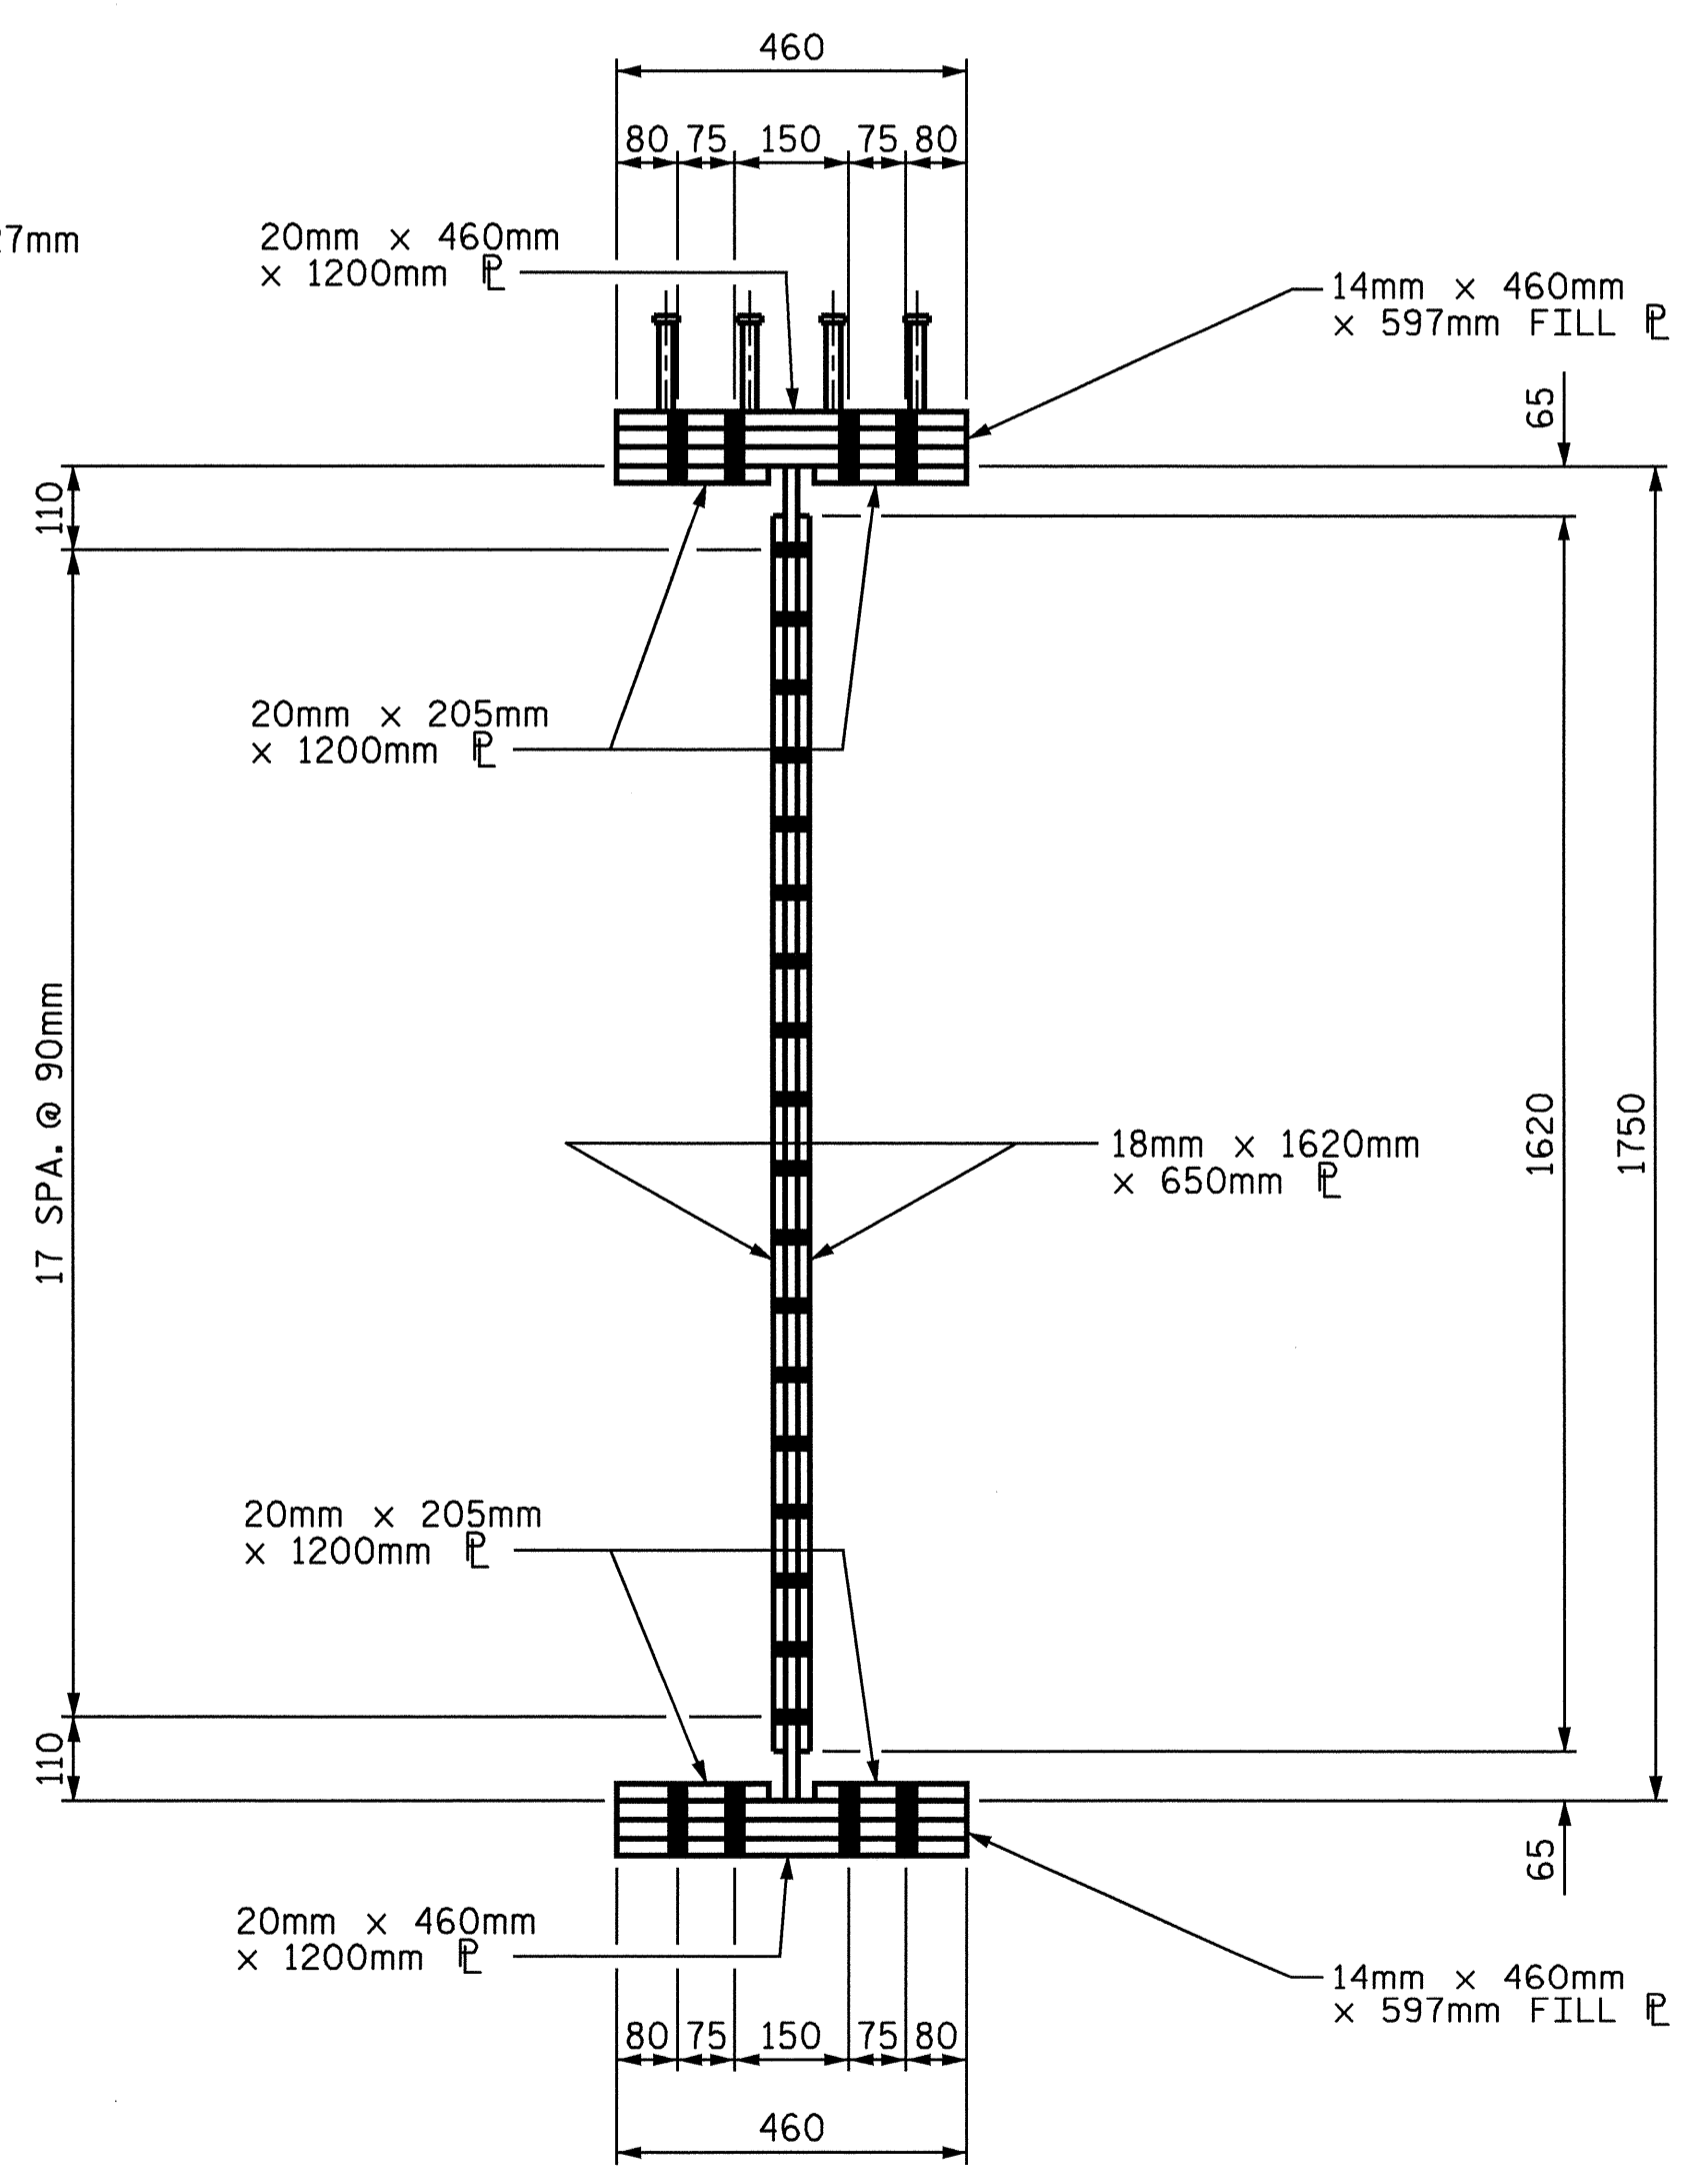

SECTION A-A

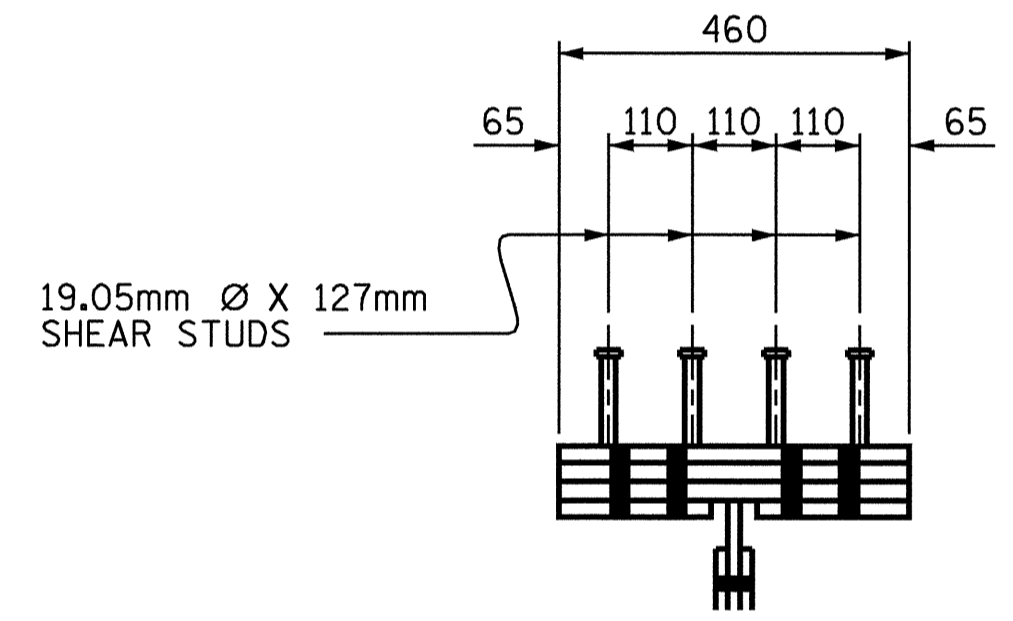

SHEAR STUD DETAIL FOR TOP FLANGE SPLICE PLATE

BOLTED FIELD SPLICE DETAILS (TYPICAL SPLICE @ 460mm FLANGES)

DRAWN BY : M. J. OSTRISHKO DATE : 4-2-01  
 CHECKED BY : E. G. ALLEN DATE : 4-20-01

17-SEP-2004 07:11  
 W:\squad1\2206b\Final Plans\str1\2206b01ss.dgn  
 achan

PROJECT NO. R-2206B  
 LINCOLN COUNTY  
 STATION: 123+38.105 -L-

SHEET 5 OF 6



STATE OF NORTH CAROLINA  
 DEPARTMENT OF TRANSPORTATION  
 RALEIGH  
 SUPERSTRUCTURE  
 STRUCTURAL STEEL  
 DETAILS  
 (LEFT LANE)

REVISIONS						SHEET NO.
NO.	BY:	DATE:	NO.	BY:	DATE:	S-16
1			3			TOTAL SHEETS
2			4			86

STR. #1