

	PROJECT REFERENCE NO. R-22068	SHEET NO. 79
	R/W SHEET NO.	
	ROADWAY DESIGN ENGINEER	HYDRAULICS ENGINEER
	<b>INCOMPLETE PLANS</b> DO NOT USE FOR R/W ACQUISITION	
CONST. REV.	WILBUR SMITH ASSOCIATES P.O. BOX 2478 RALEIGH, N. C. 27602-2478	TRANSITE CONSULTING 1900 PADDOCK DRIVE, SUITE G-10 RALEIGH, N. C. 27609
R/W REV.		

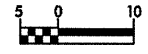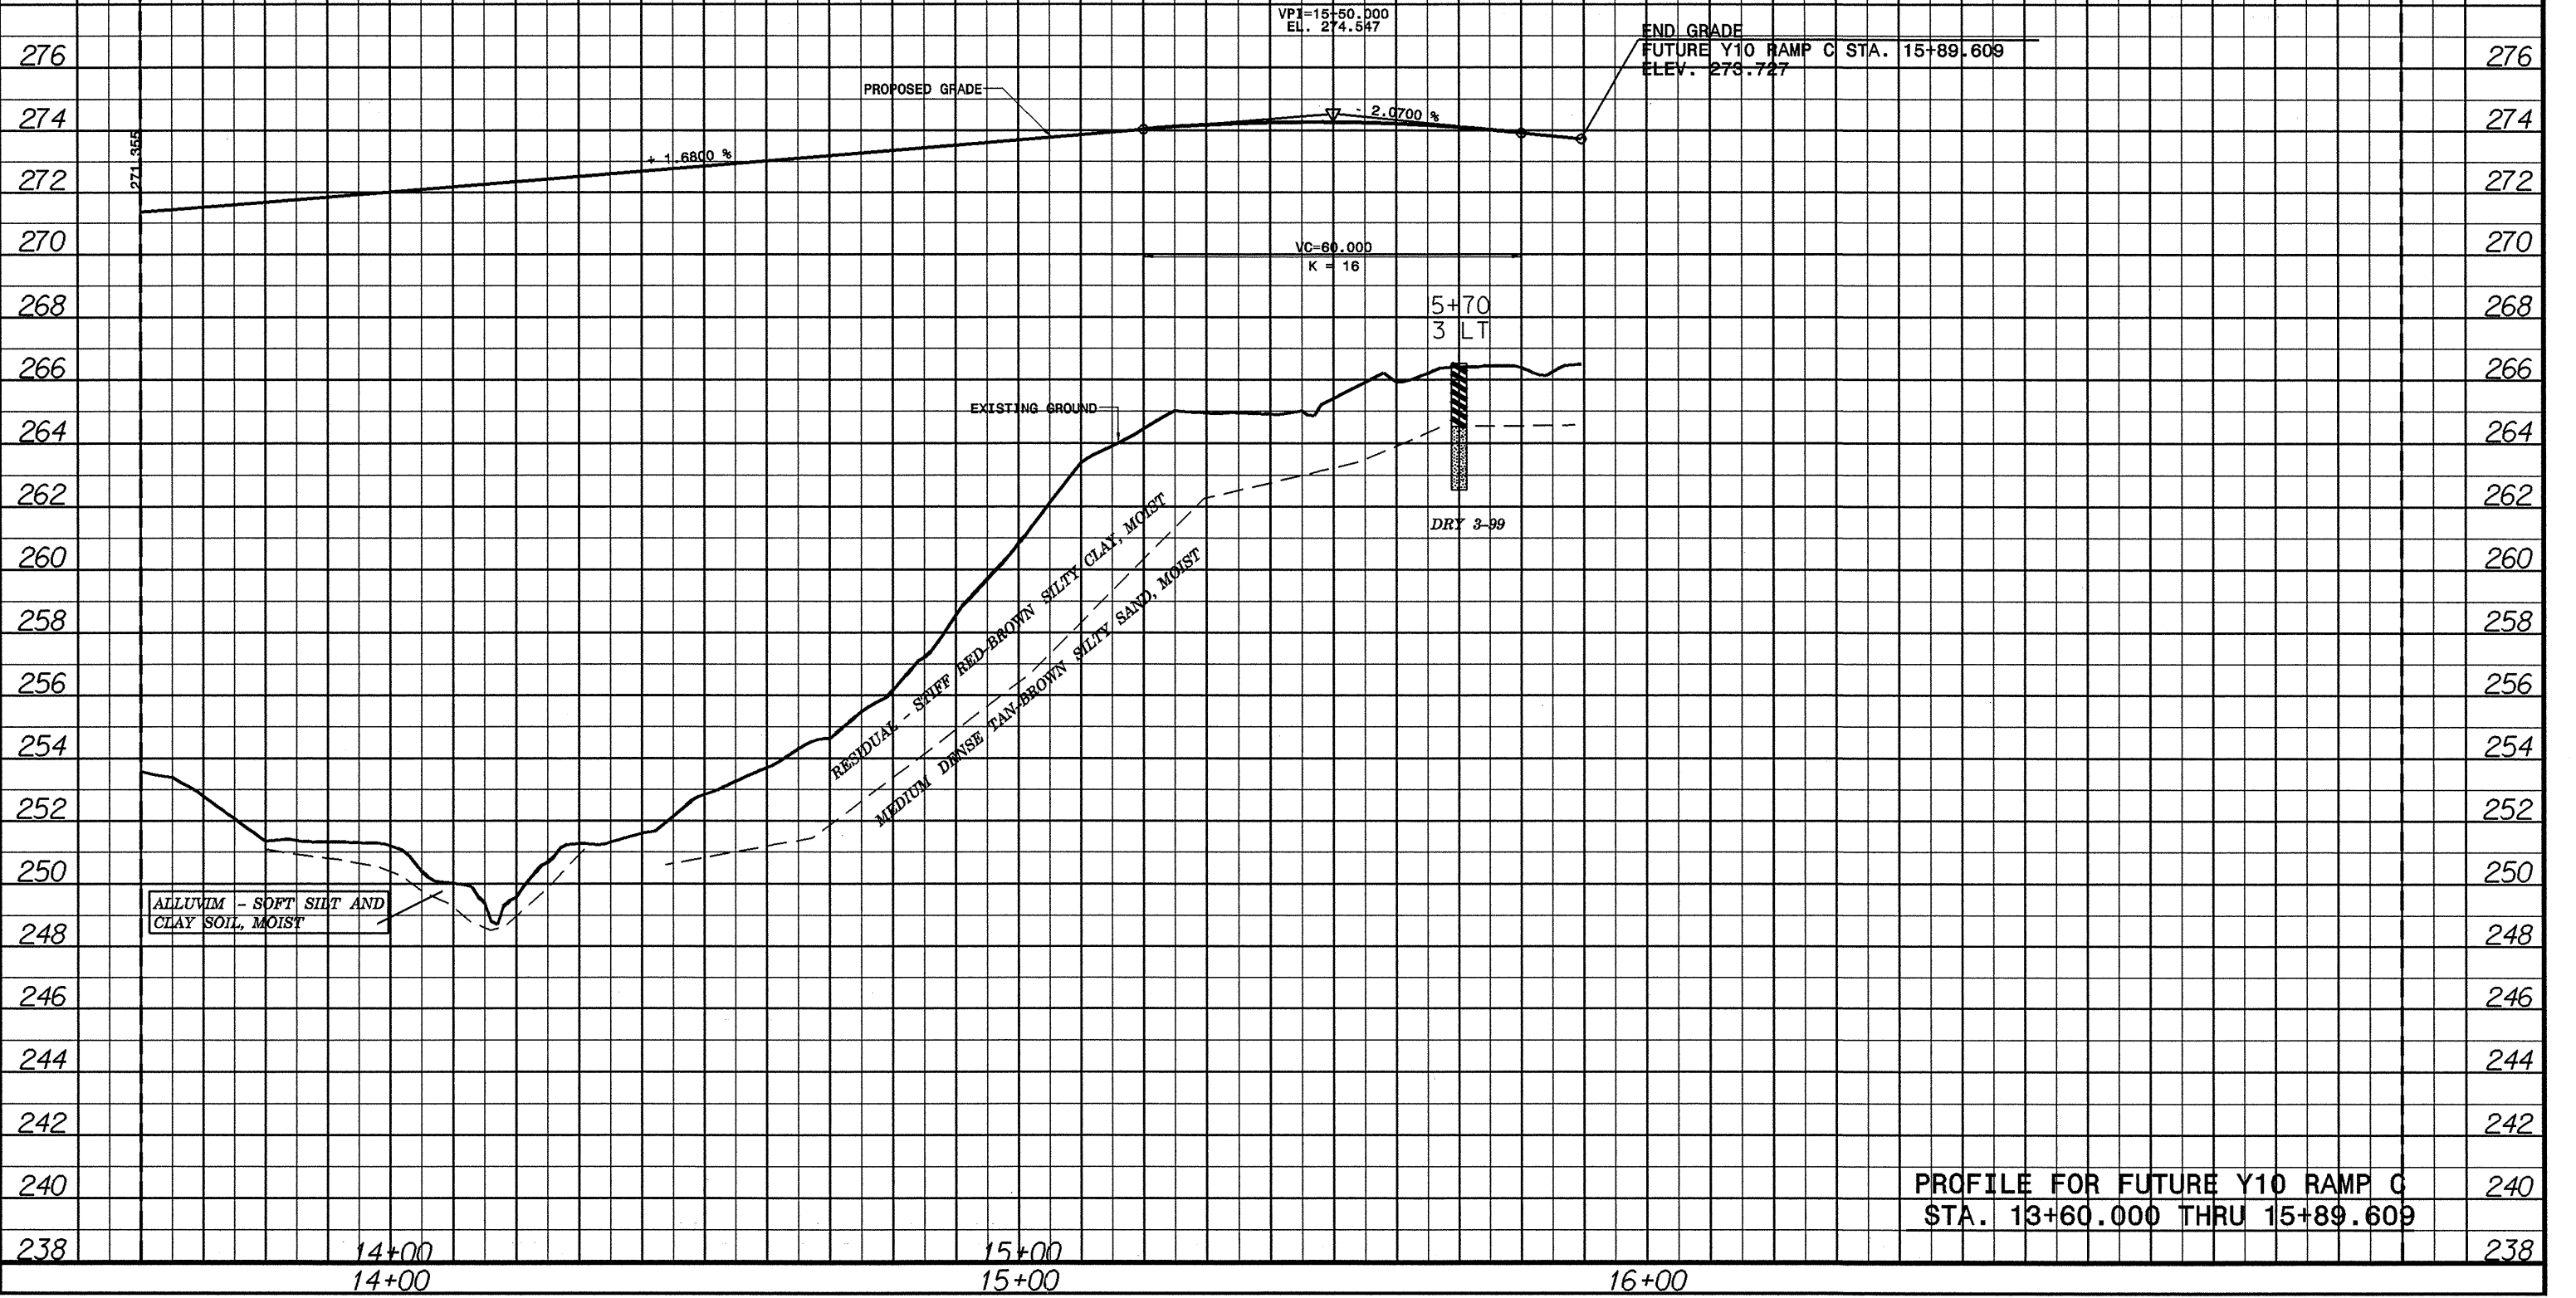

PROFILE FOR FUTURE Y10 RAMP C  
 STA. 13+60.000 THRU 15+89.609