


PROJECT REFERENCE NO. R-2206B	SHEET NO. 74
R/W SHEET NO.	
ROADWAY DESIGN ENGINEER	HYDRAULICS ENGINEER
<b>INCOMPLETE PLANS</b> DO NOT USE FOR R/W ACQUISITION	
WILBUR SMITH ASSOCIATES P.O. BOX 2478 RALEIGH, N. C. 27602-2478	TRANSLITE CONSULTING 1905 PARKSIDE DRIVE, SUITE 6-19 RALEIGH, N. C. 27609

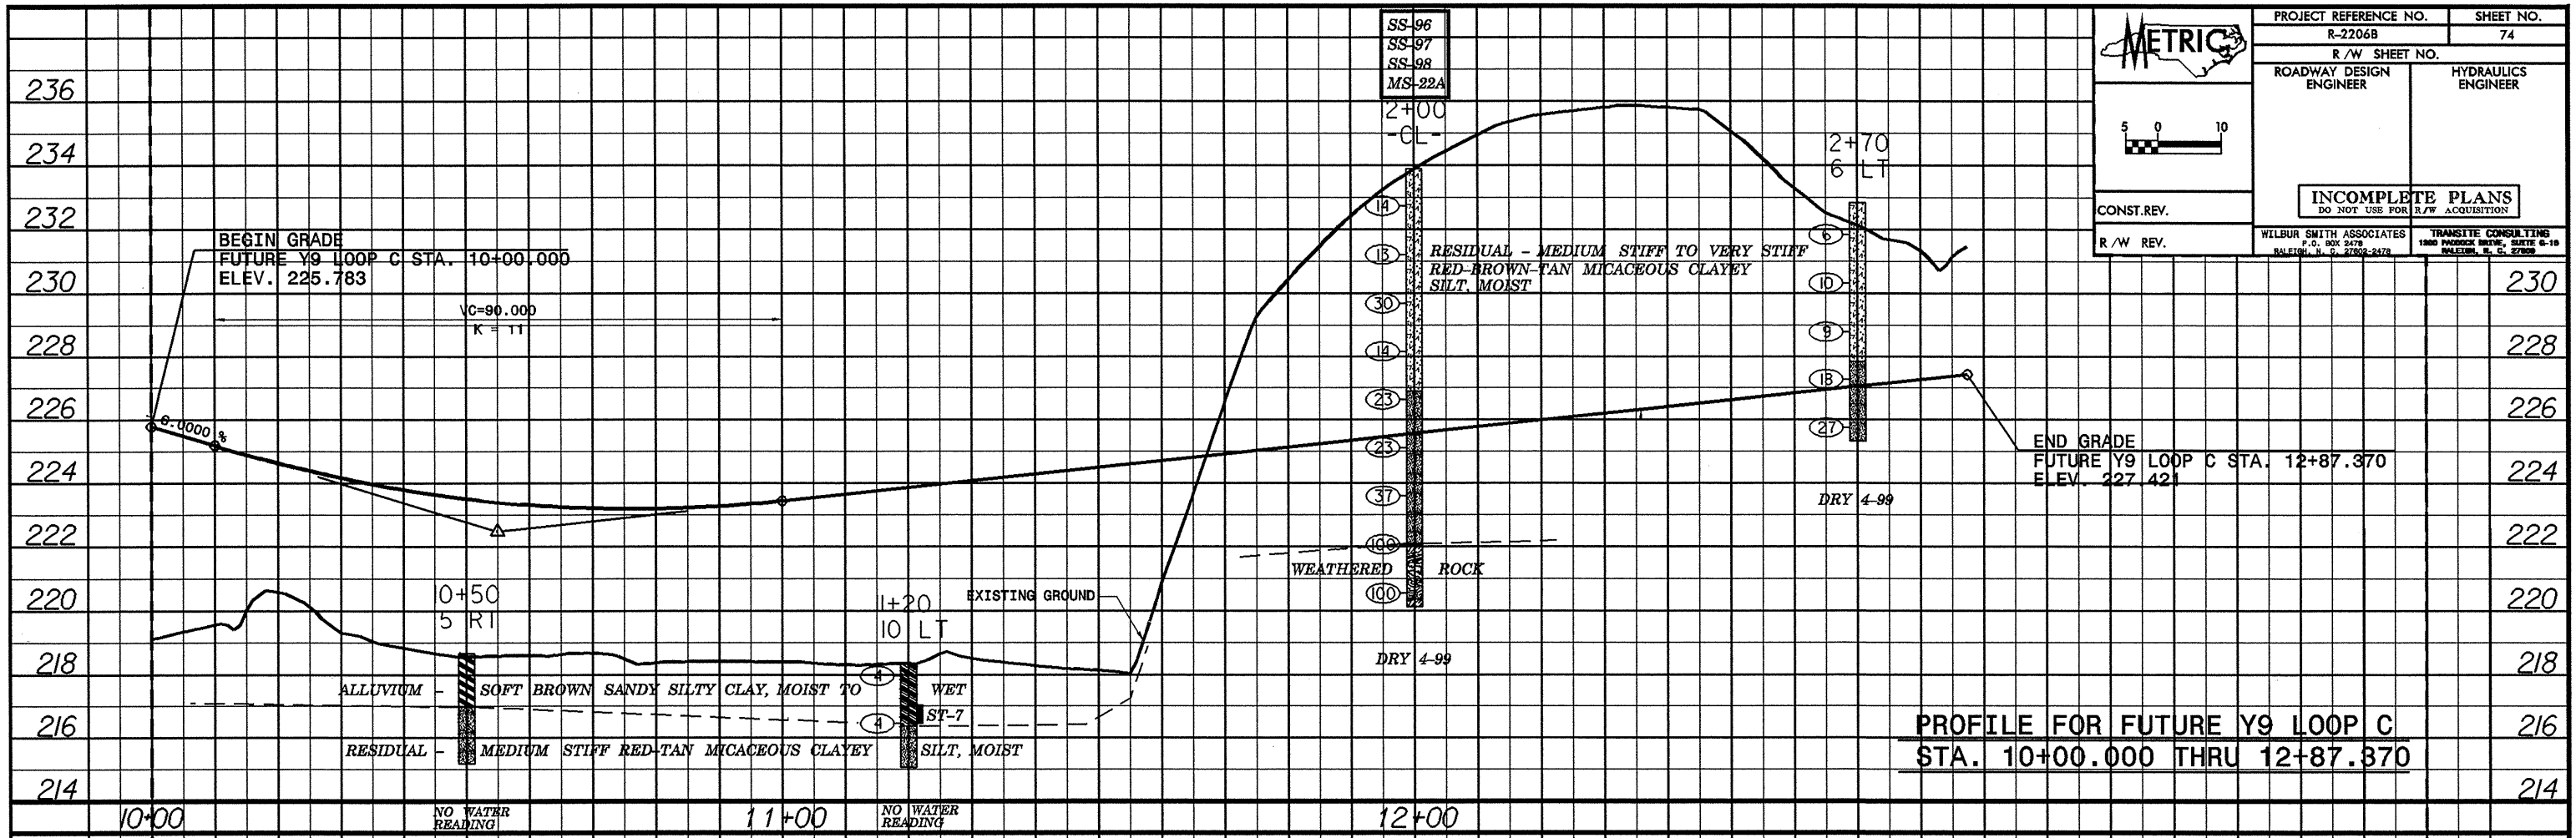

PROFILE FOR FUTURE Y9 LOOP C  
STA. 10+00.000 THRU 12+87.370

**SOIL TEST RESULTS**

SAMPLE NO.	OFFSET	STATION	DEPTH INTERVAL	AASHTO CLASS.	L.L.	P.L.I.	% BY WEIGHT				% PASSING SIEVES			% MOISTURE	% ORGANIC
							C. SAND	F. SAND	SILT	CLAY	10	40	200		
MS-22A	30 RT	128+00	5.86-6.16												9.3
SS-96	30 RT	128+00	1.30-1.60	A-5(7)	49	10	10.1	32.1	25.5	32.3	100	97	63		
SS-97	30 RT	128+00	2.82-3.12	A-5(0)	43	NP	10.7	47.5	29.7	12.1	100	96	52		
SS-98	30 RT	128+00	10.42-10.72	A-4(0)	34	NP	1	54.5	38.4	6.1	100	99	66		
ST-7	10 LT	11+20	1.31-1.91	A-6(9)	36	13	2.2	31.1	34.3	32.3	100	99	75		