
	PROJECT REFERENCE NO. R-22068	SHEET NO. 20
	R/W SHEET NO.	
ROADWAY DESIGN ENGINEER	HYDRAULICS ENGINEER	
PRELIMINARY PLANS DO NOT USE FOR CONSTRUCTION INCOMPLETE PLANS DO NOT USE FOR R/W ACQUISITION		
CONST. REV.		
R/W REV.	WILBUR SMITH ASSOCIATES P.O. BOX 2478 RALEIGH, N. C. 27602-2478	TRANSITE CONSULTING 1900 PARKWOOD DRIVE, SUITE 8-10 RALEIGH, N. C. 27608

CATAWBA SPRINGS HUNTING CLUB
 DB 653 PG 337
 DB 729 PG 50
 DB 699 PG 592

NC GRID
 (NAD 1983)

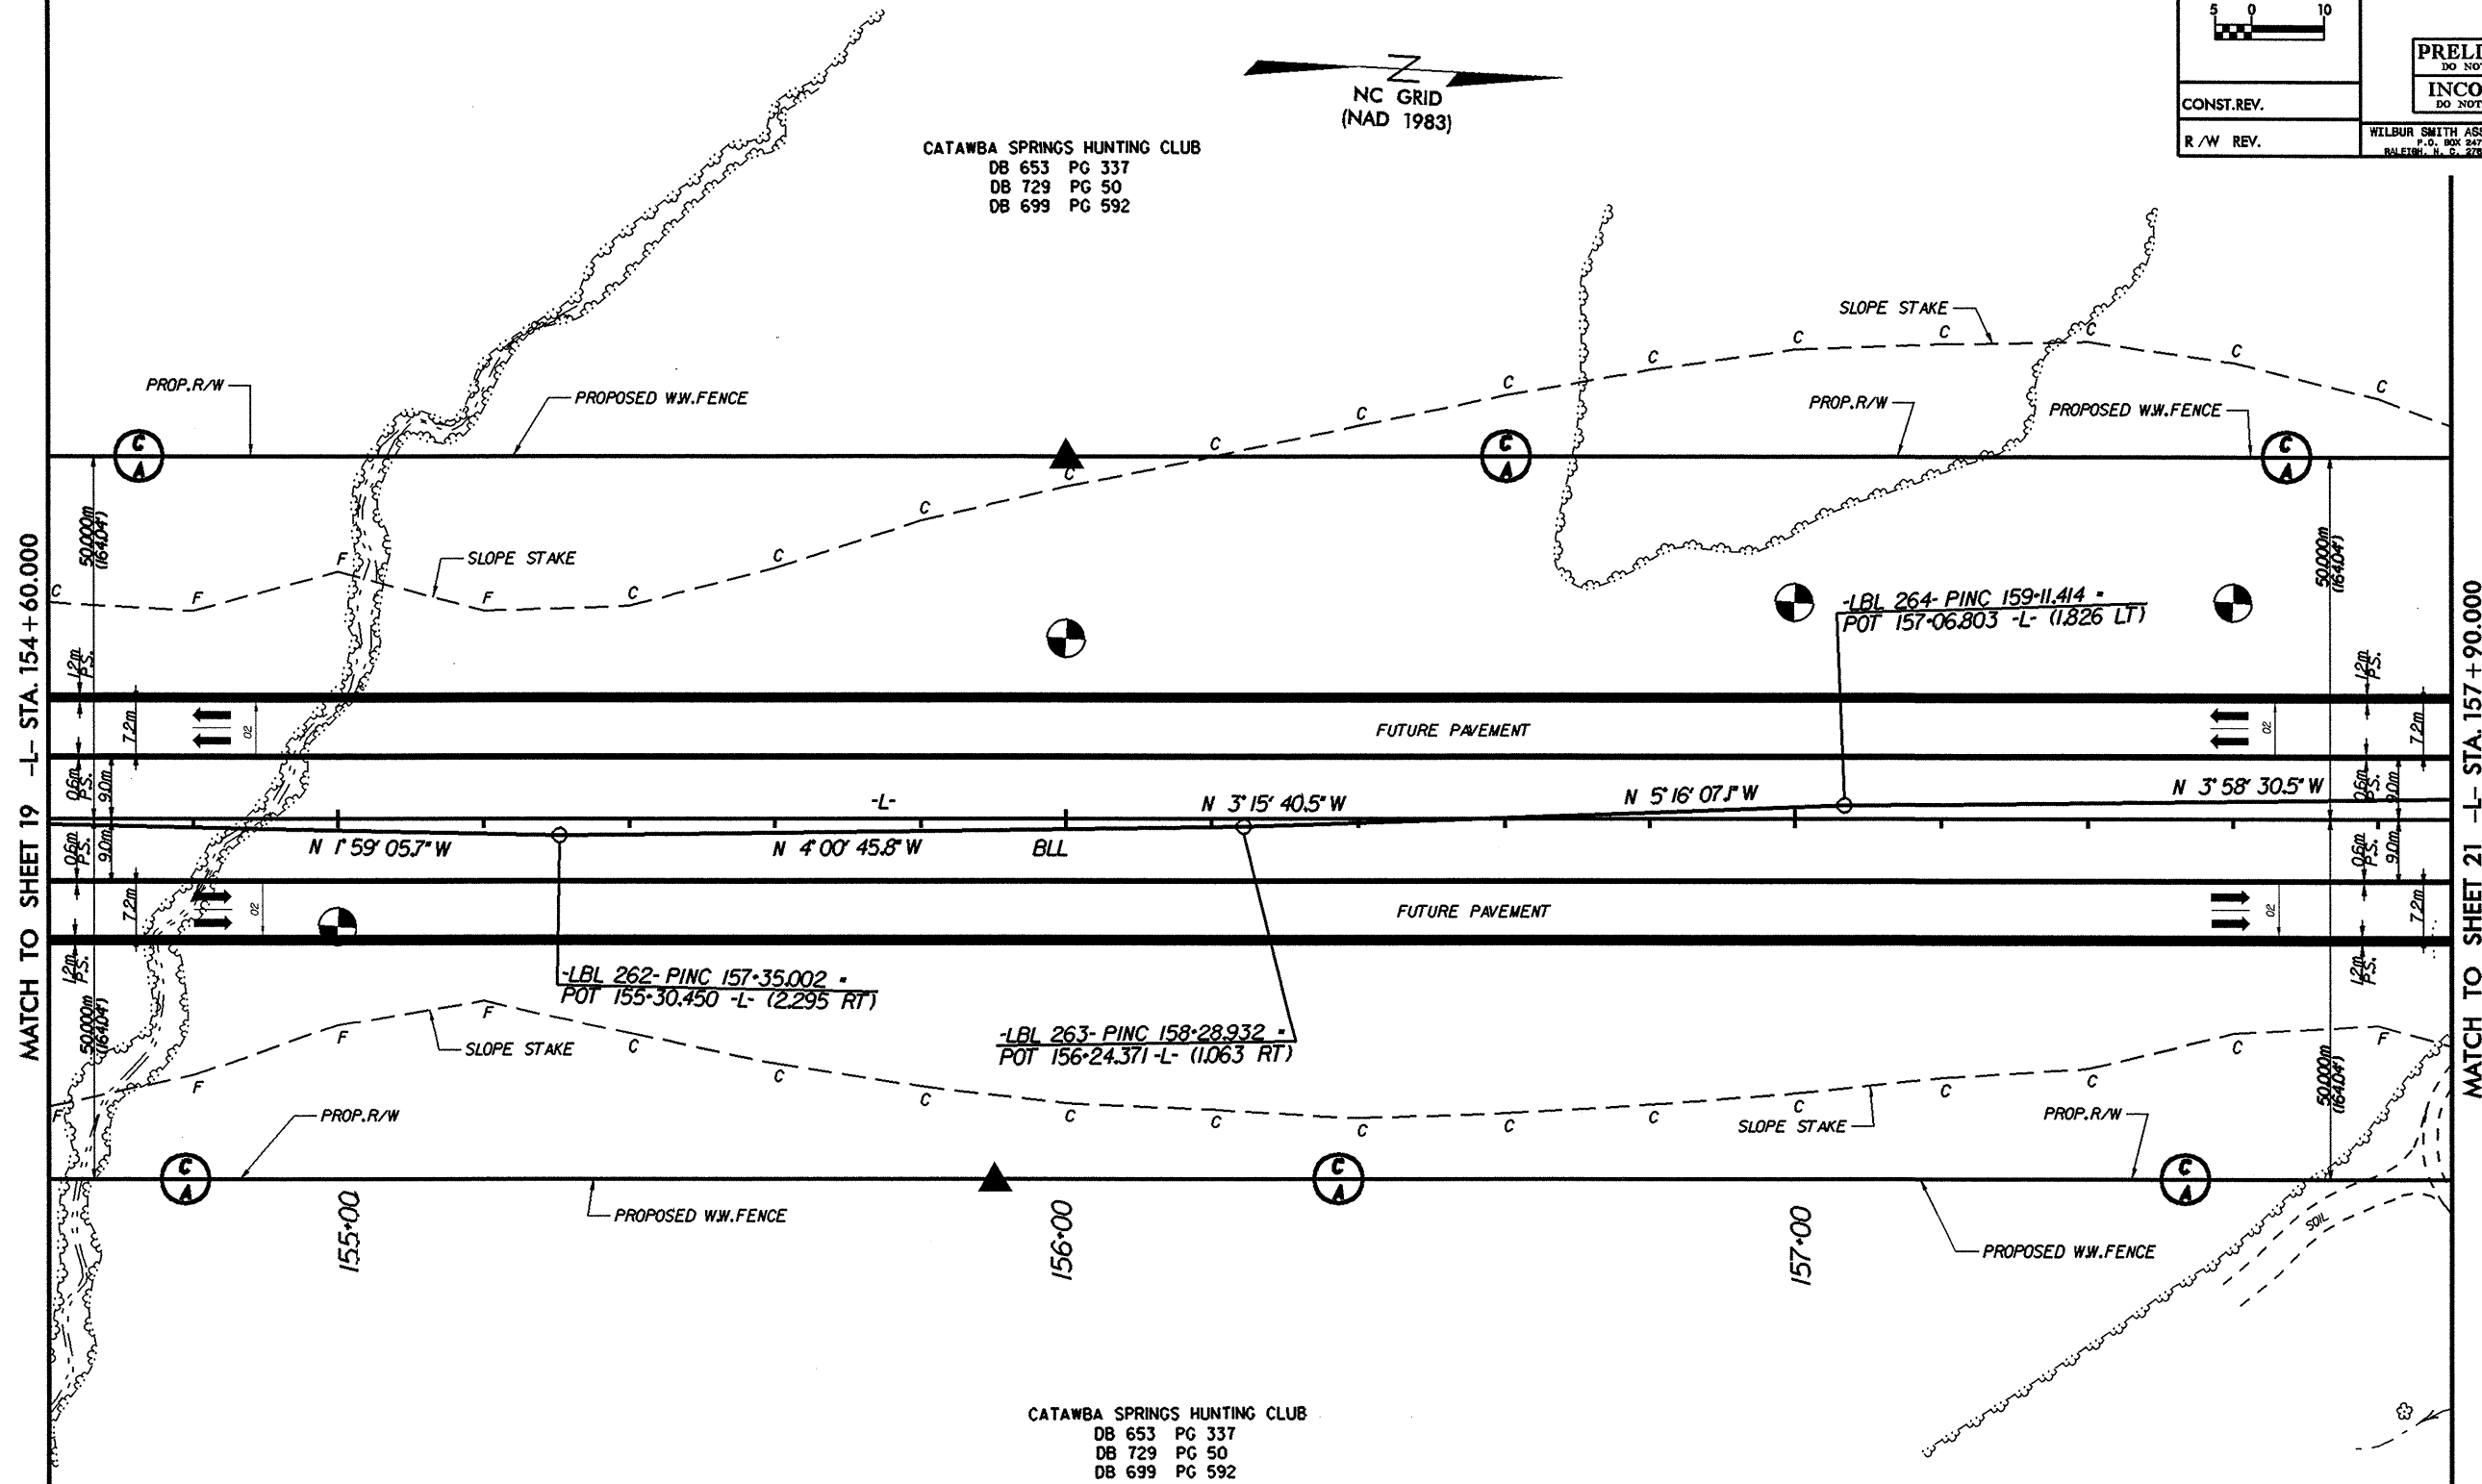

CATAWBA SPRINGS HUNTING CLUB
 DB 653 PG 337
 DB 729 PG 50
 DB 699 PG 592

- NOTES**
- FOR PROFILE OF: SEE SHEET NO:
-L- 47, 48
 - FOR CROSS SECTIONS OF: SEE SHEET NO:
-L- X-1 THRU X-X