

	PROJECT REFERENCE NO.	SHEET NO.
	R-2206B	18
	R/W SHEET NO.	
	ROADWAY DESIGN ENGINEER	HYDRAULICS ENGINEER
CONST.REV.	PRELIMINARY PLANS DO NOT USE FOR CONSTRUCTION	
	INCOMPLETE PLANS DO NOT USE FOR R/W ACQUISITION	
R/W REV.	WILBUR SMITH ASSOCIATES P.O. BOX 2478 RALEIGH, N. C. 27602-2478	TRANSTITE CONSULTING 1300 PADDOCK DRIVE, SUITE 8-10 RALEIGH, N. C. 27609

W. M. THOMPSON HEIRS
DB 156 PG 622

CATAWBA SPRINGS HUNTING CLUB
DB 653 PG 337
DB 729 PG 50
DB 699 PG 592

MATCH TO SHEET 17 -L- STA. 148+00.000

MATCH TO SHEET 19 -L- STA. 151+30.000

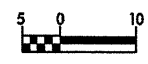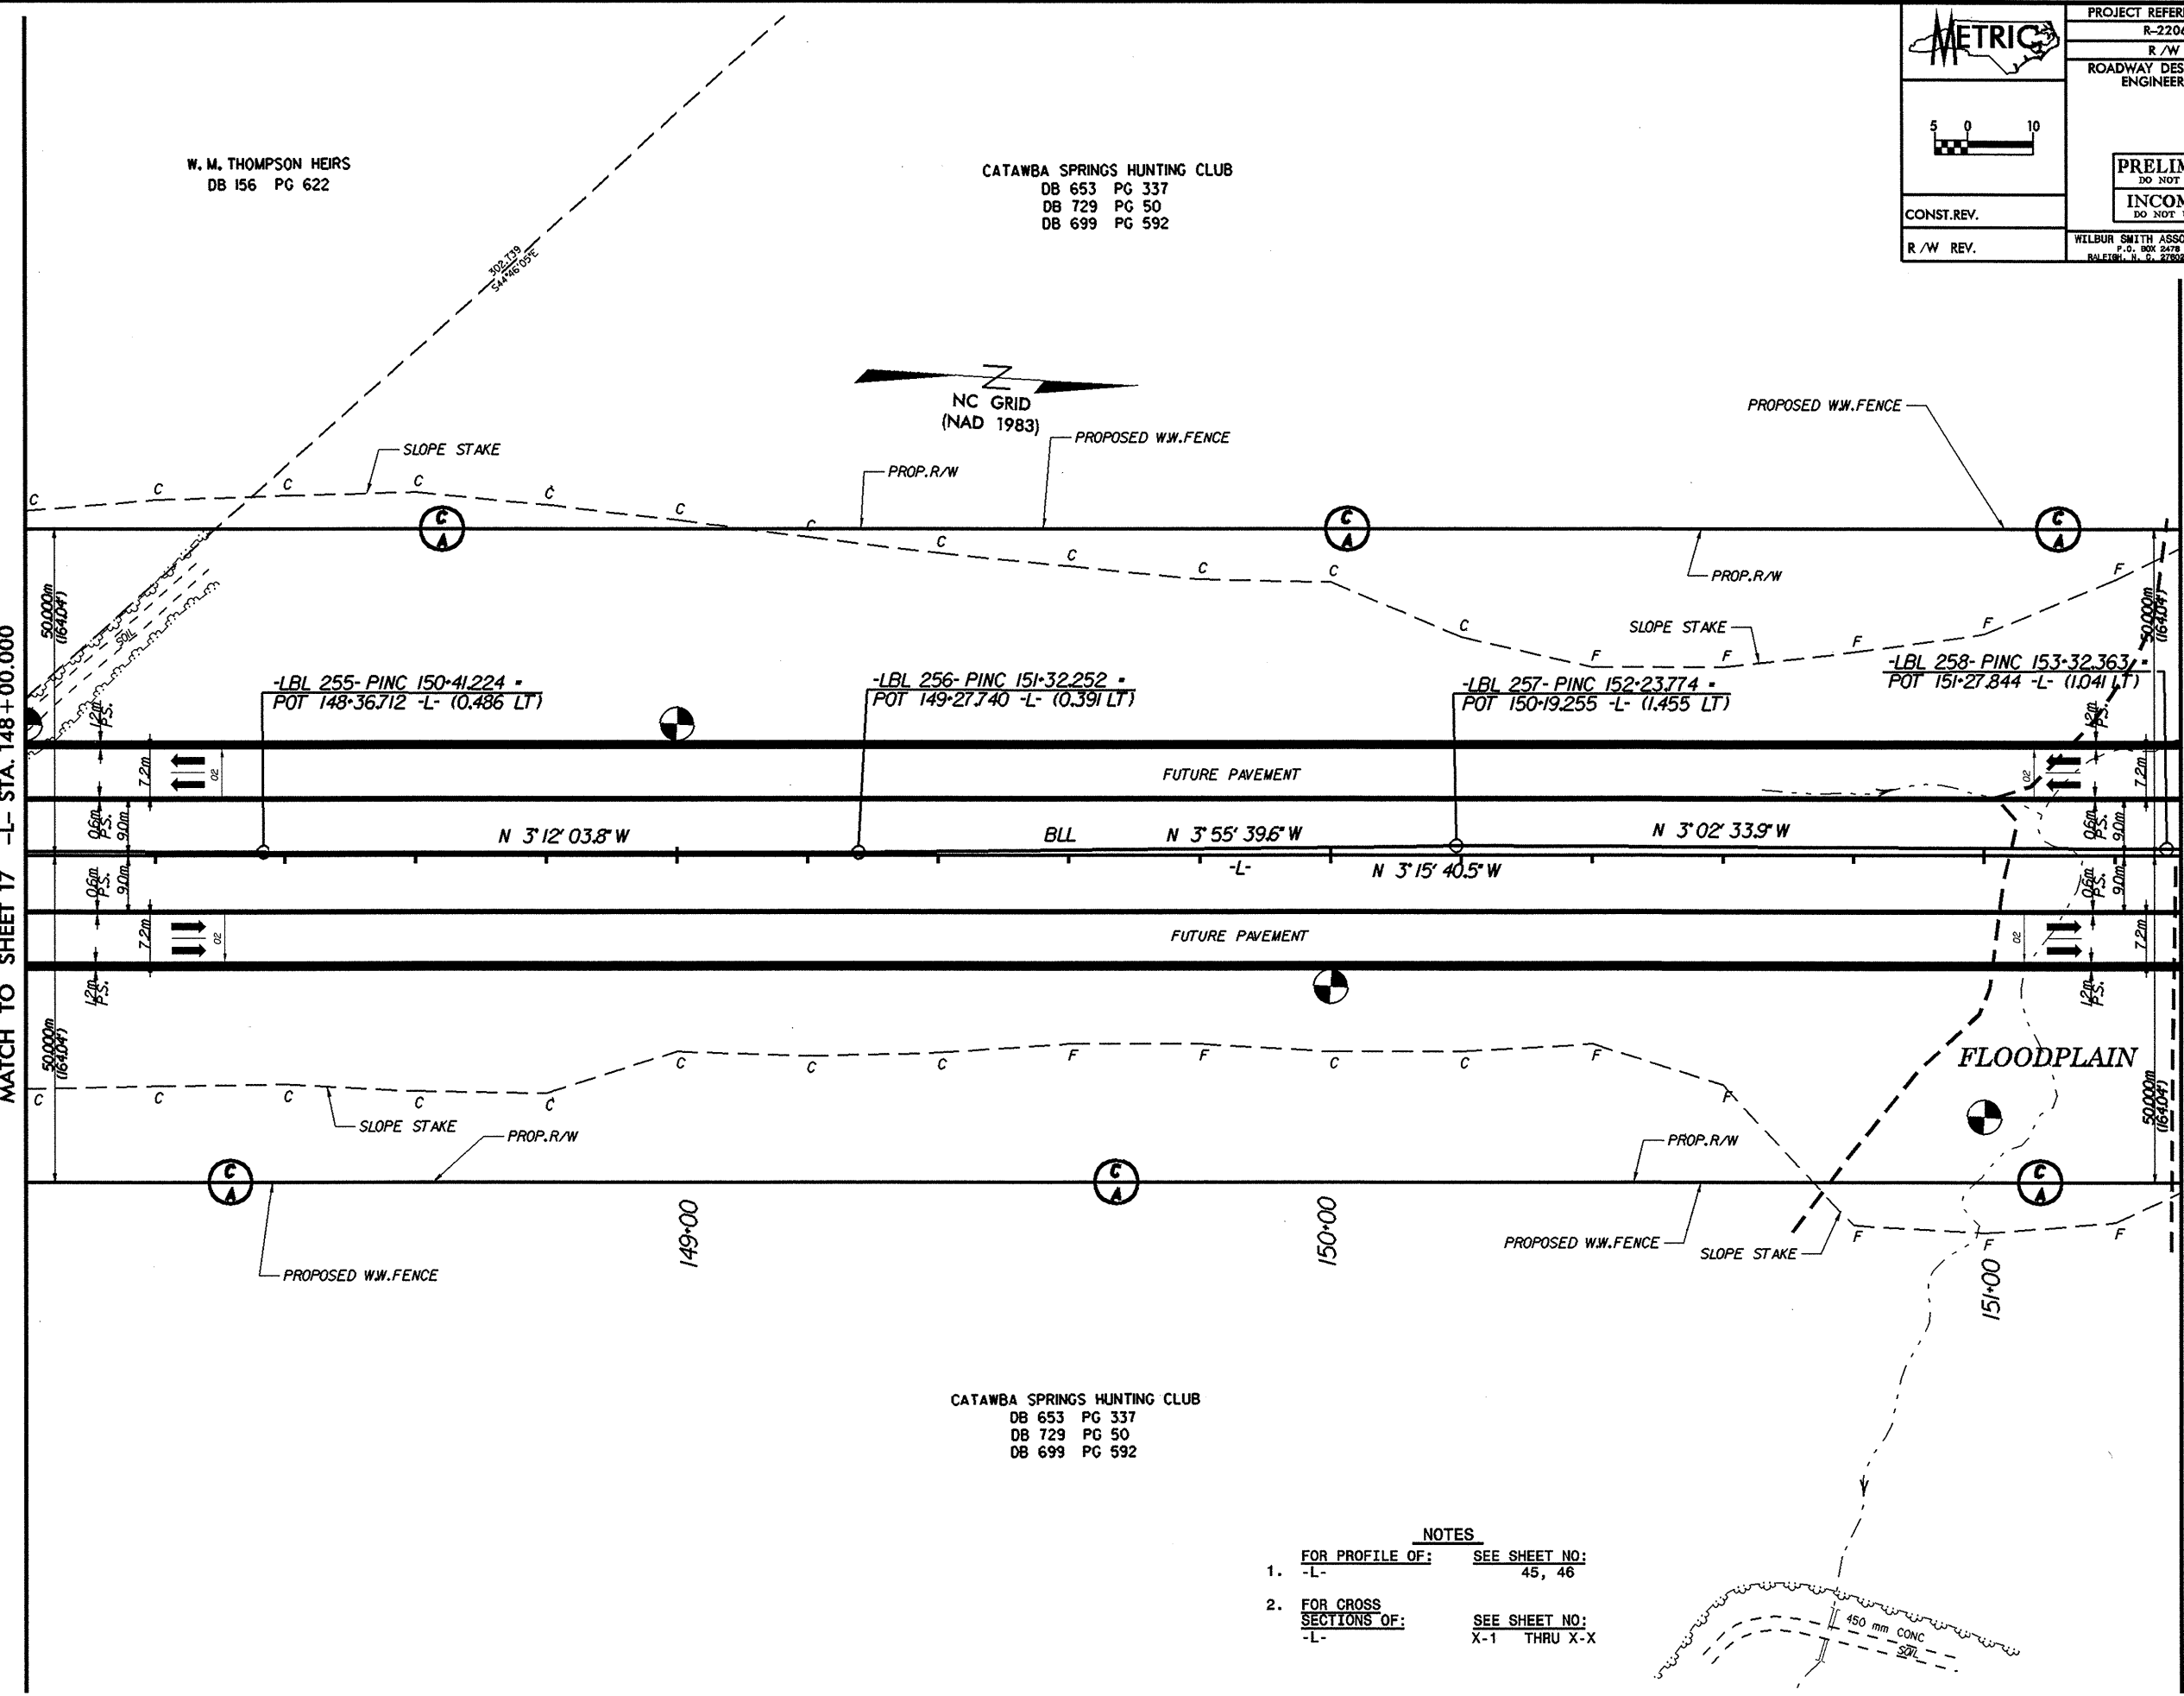

CATAWBA SPRINGS HUNTING CLUB
DB 653 PG 337
DB 729 PG 50
DB 699 PG 592

- NOTES**
- FOR PROFILE OF: -L- SEE SHEET NO: 45, 46
 - FOR CROSS SECTIONS OF: -L- SEE SHEET NO: X-1 THRU X-X

