


	PROJECT REFERENCE NO.	SHEET NO.
	R-2206B	17
	R/W SHEET NO.	
	ROADWAY DESIGN ENGINEER	HYDRAULICS ENGINEER
CONST.REV.	PRELIMINARY PLANS DO NOT USE FOR CONSTRUCTION	
	INCOMPLETE PLANS DO NOT USE FOR R/W ACQUISITION	
R/W REV.	WILBUR SMITH ASSOCIATES P.O. BOX 2478 RALEIGH, N.C. 27602-2478	TRANSITE CONSULTING 1900 PARKWOOD DRIVE, SUITE 9-10 RALEIGH, N.C. 27608

CATAWBA SPRINGS LAND CO.
DB 657 PG 387
PARCEL 5

HAYWOOD W. THOMPSON
ROSA C. THOMPSON
DB 344 PG 331

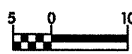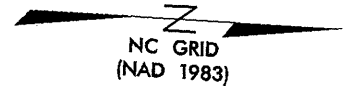

W. M. THOMPSON HEIRS
DB 156 PG 622

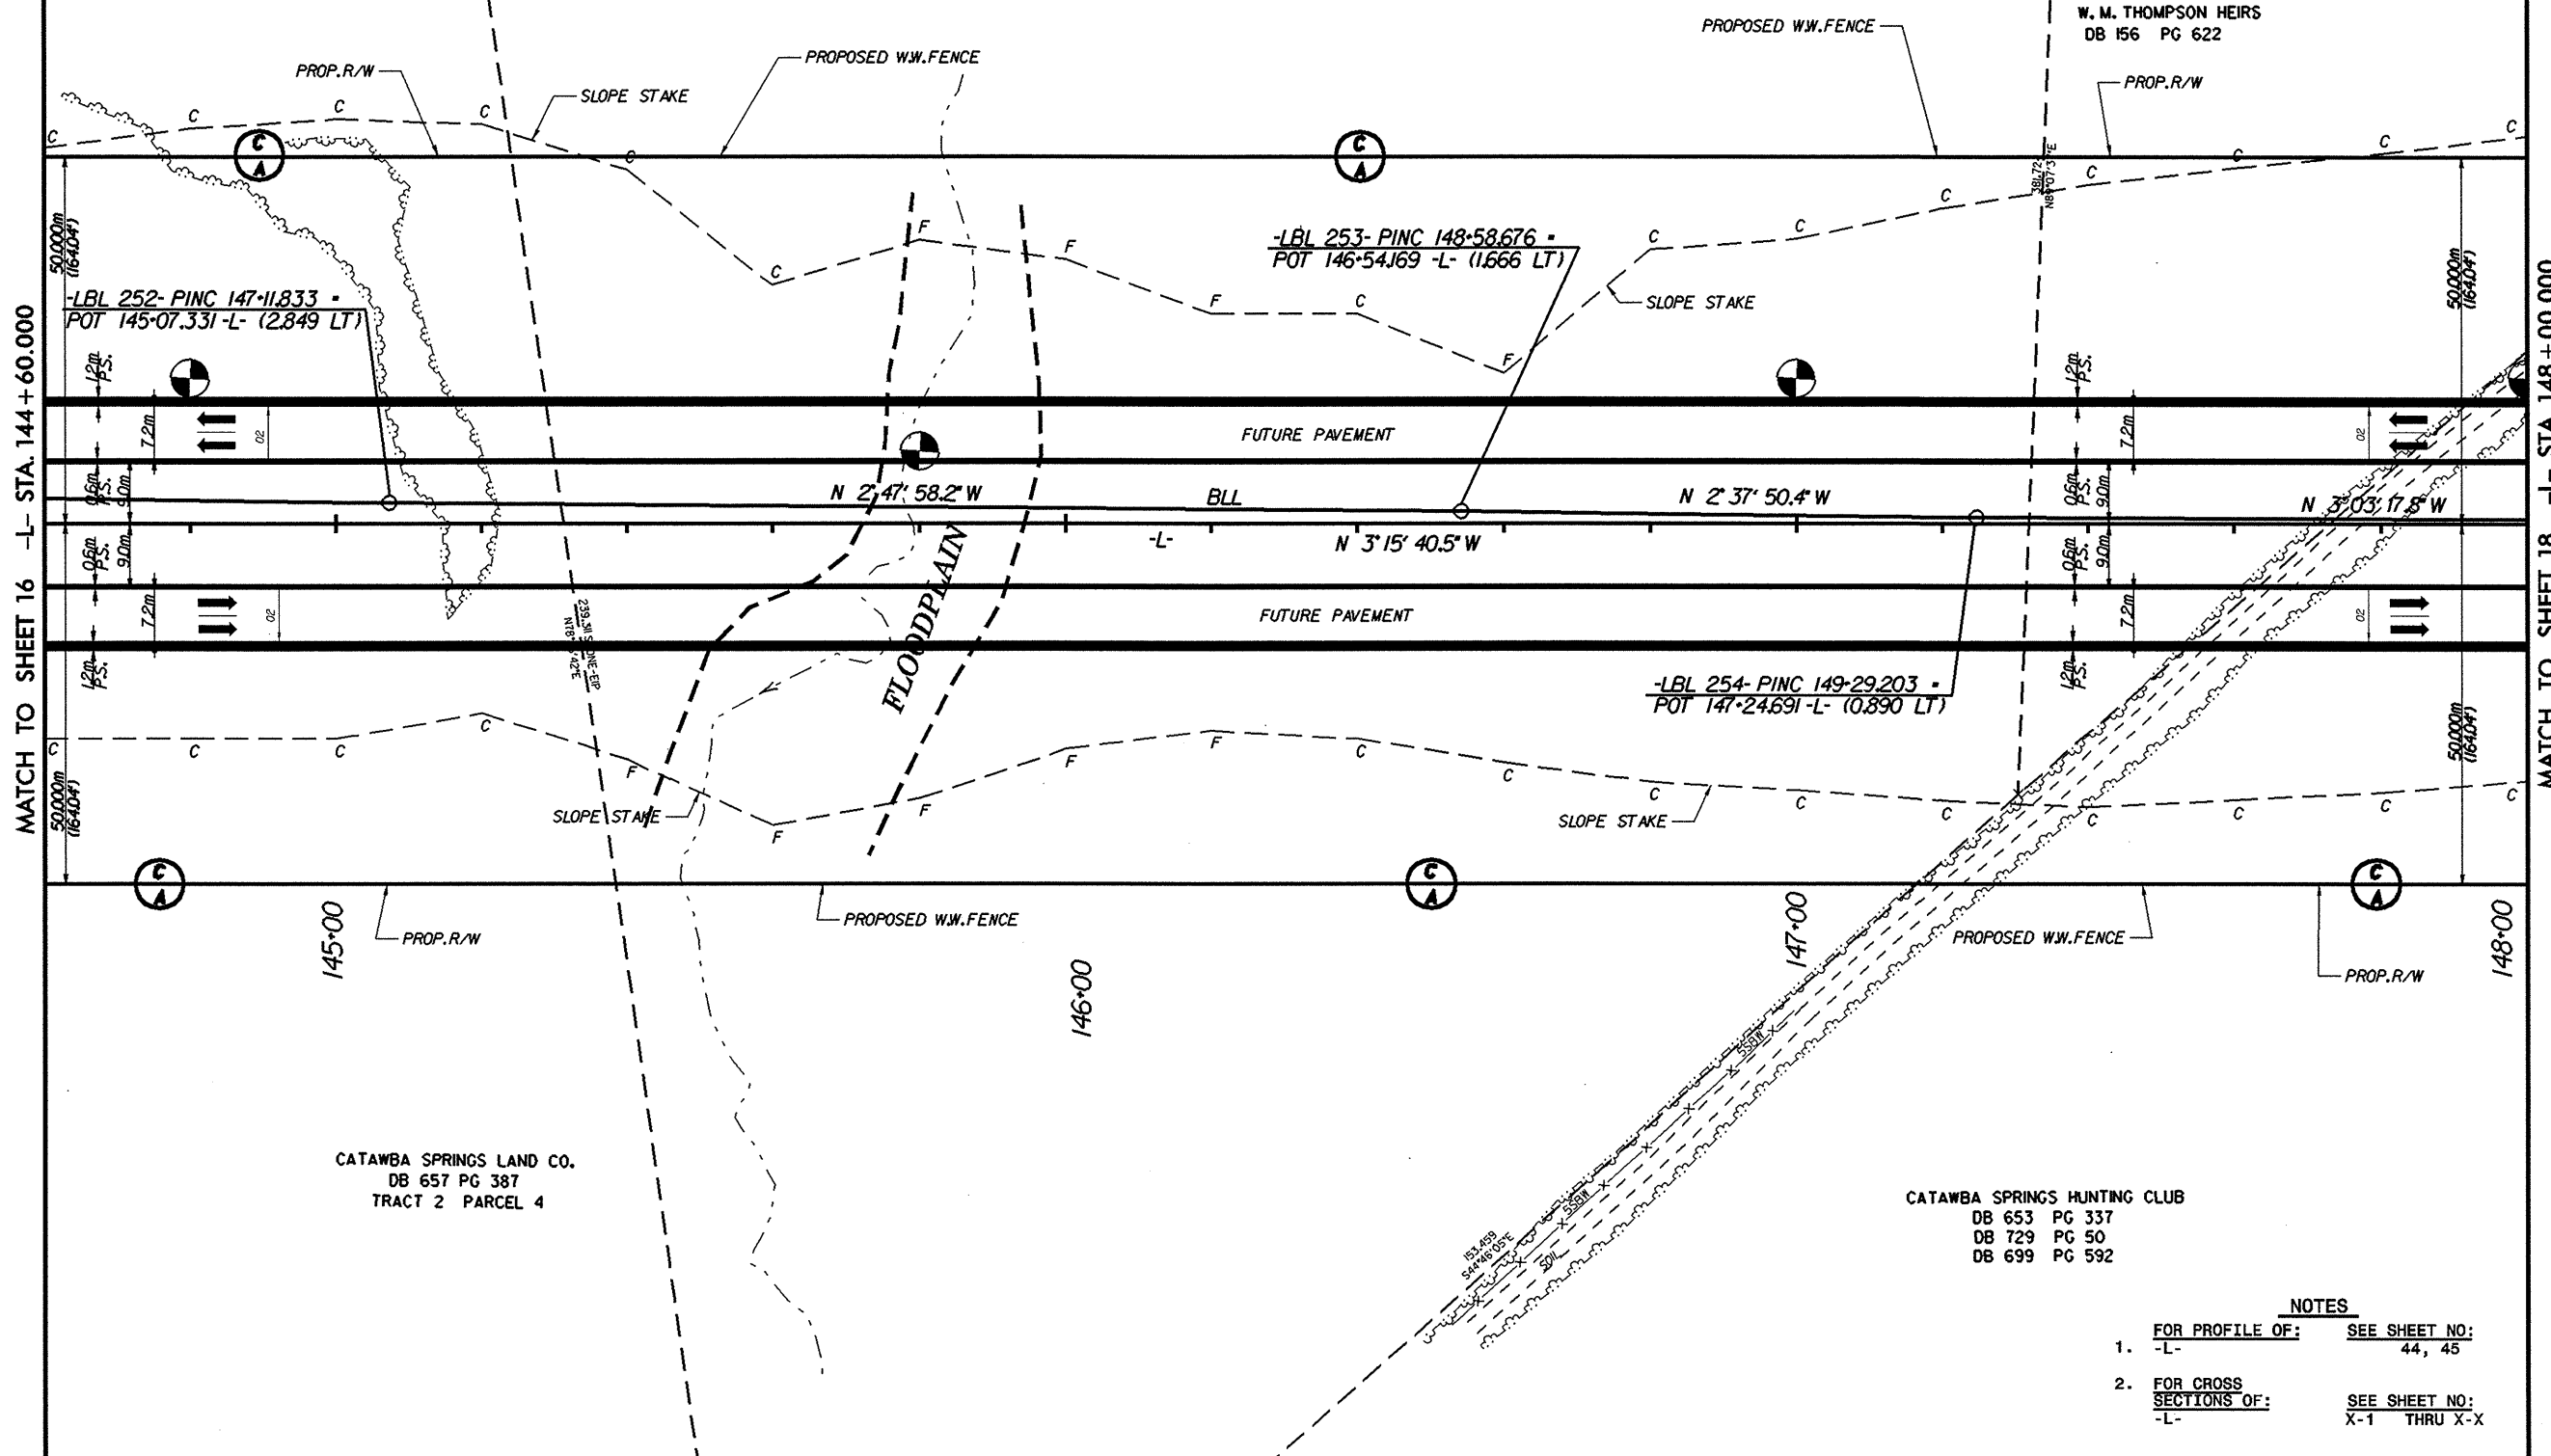

MATCH TO SHEET 16 -L- STA. 144+60.000

MATCH TO SHEET 18 -L- STA. 148+00.000

CATAWBA SPRINGS LAND CO.
DB 657 PG 387
TRACT 2 PARCEL 4

CATAWBA SPRINGS HUNTING CLUB
DB 653 PG 337
DB 729 PG 50
DB 699 PG 592

- NOTES**
- FOR PROFILE OF: -L- SEE SHEET NO: 44, 45
 - FOR CROSS SECTIONS OF: -L- SEE SHEET NO: X-1 THRU X-X