


PROJECT REFERENCE NO. R-2206B SHEET NO. X-172

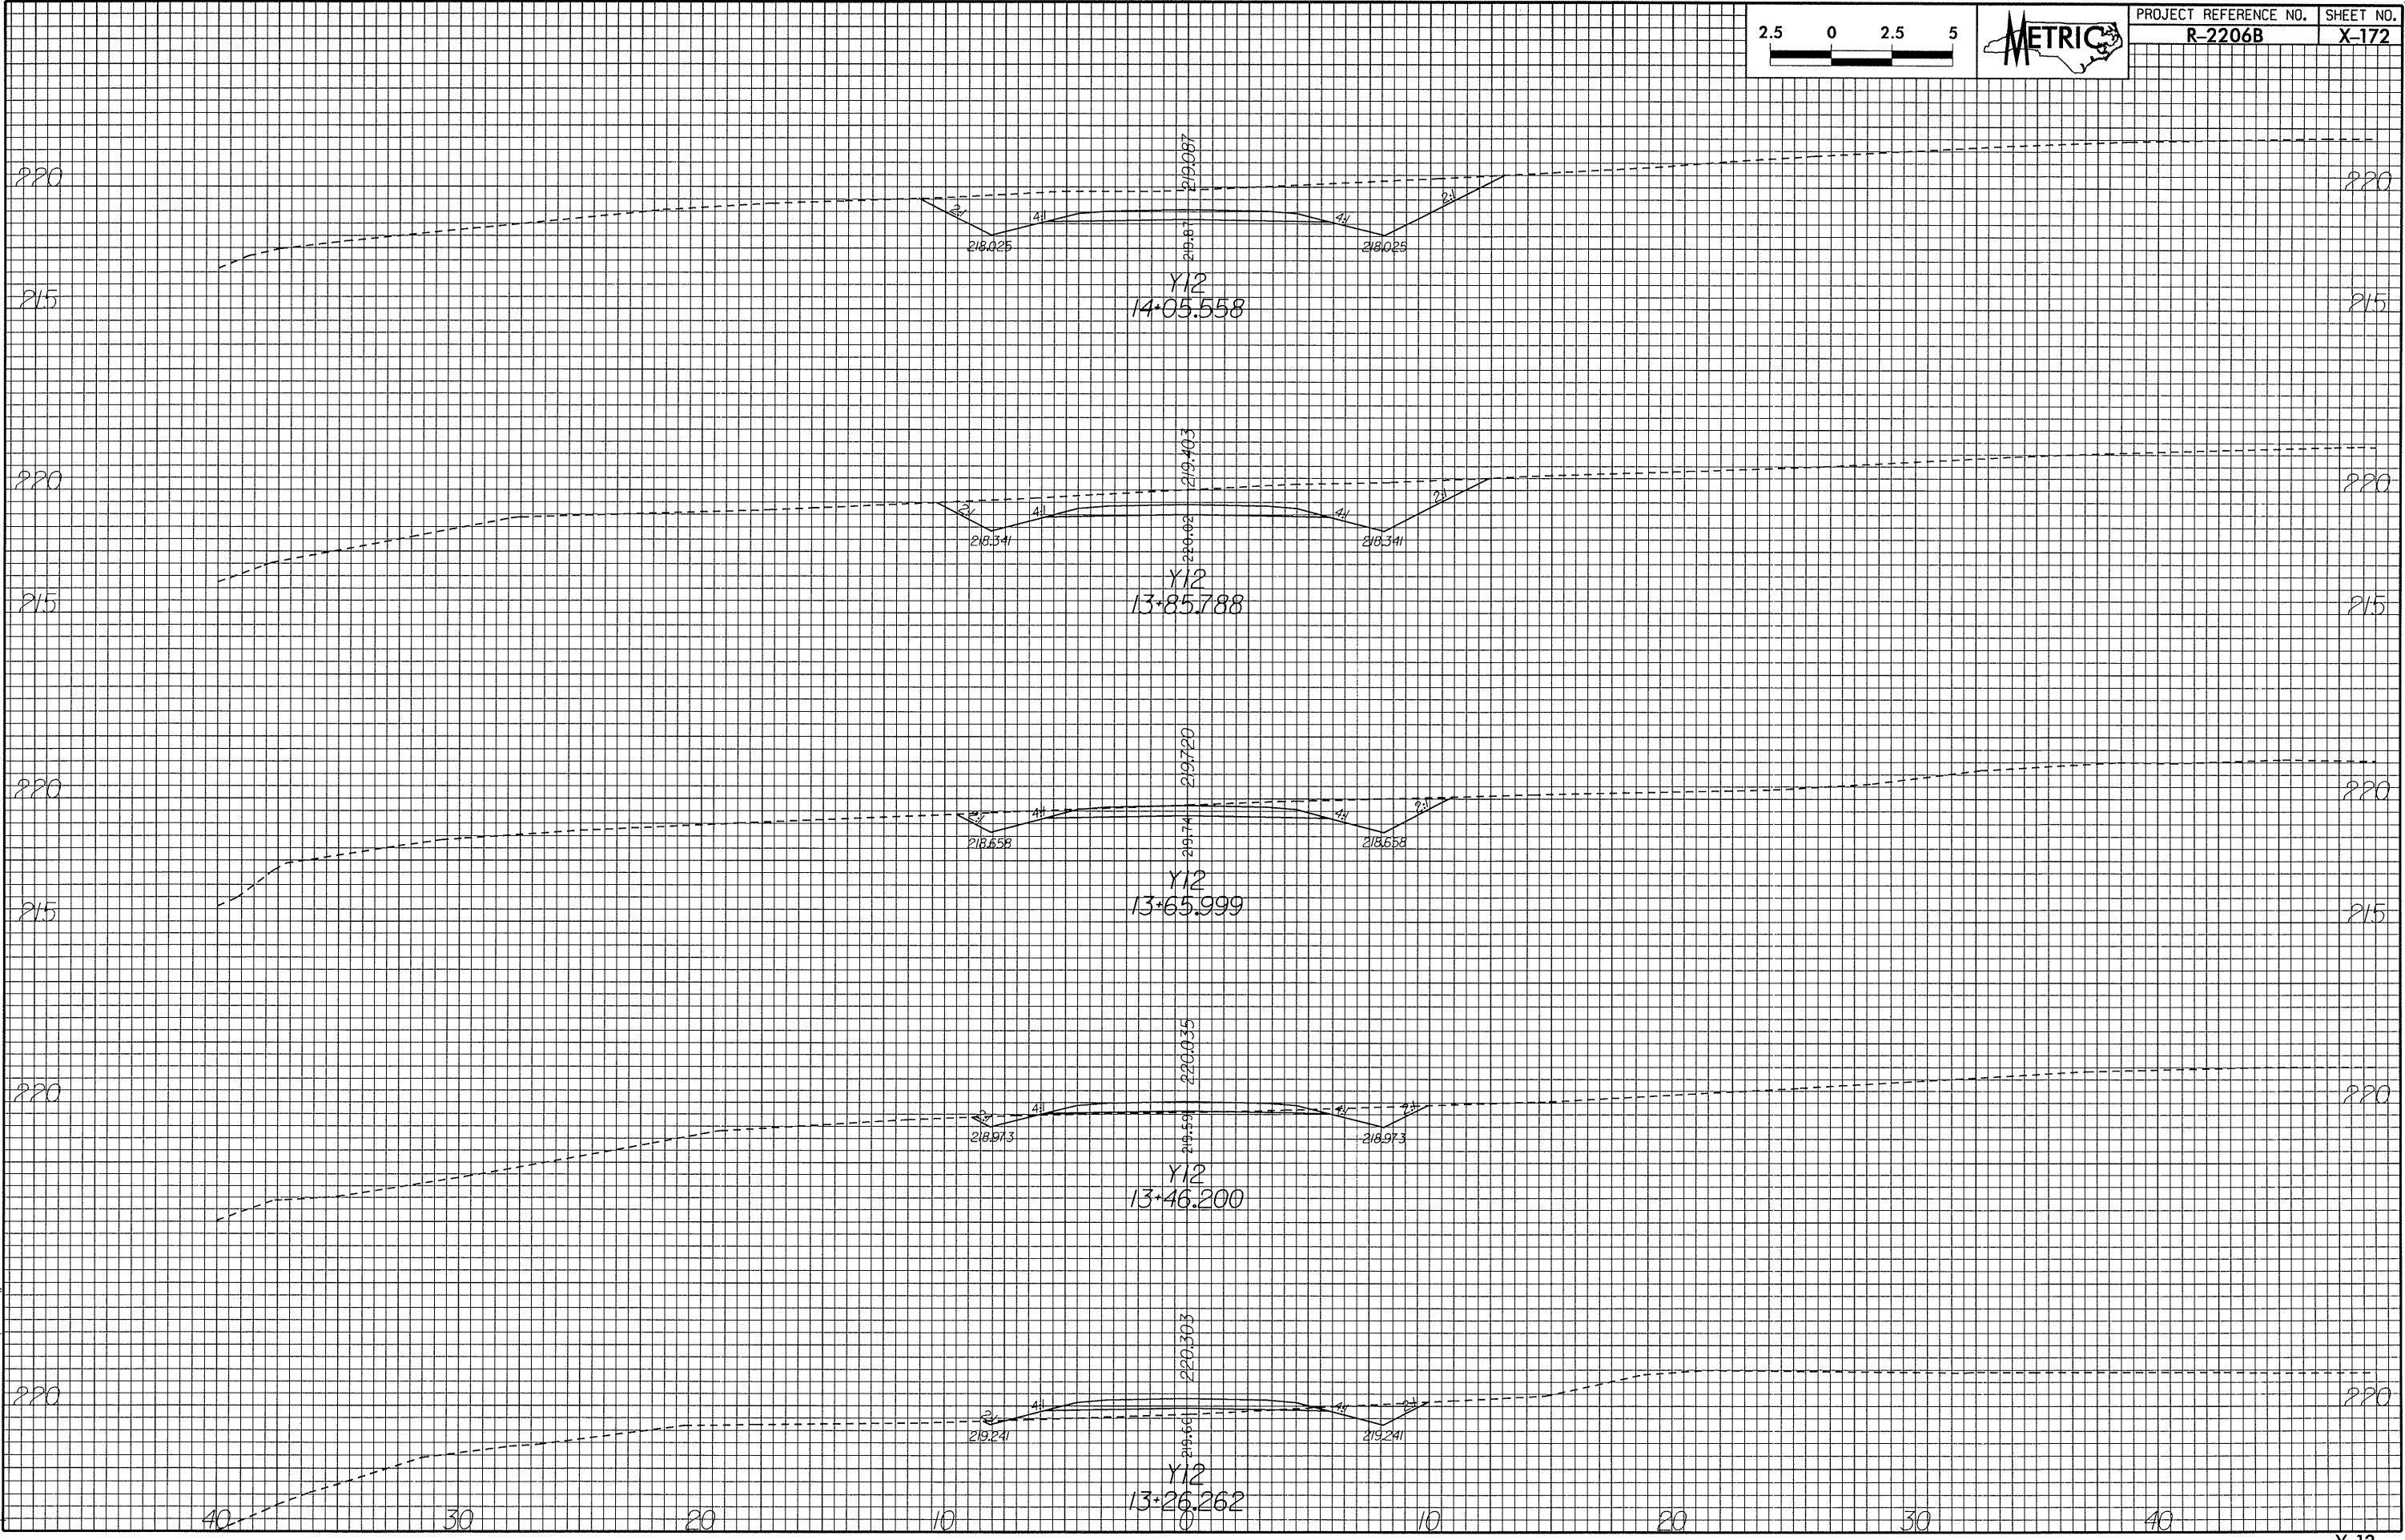

DATE: 02 AUG 2001
 TIME: 07:25:02
 FILE: 2206b\172x.dwg