


PROJECT REFERENCE NO.	SHEET NO.
R-2206B	X-151

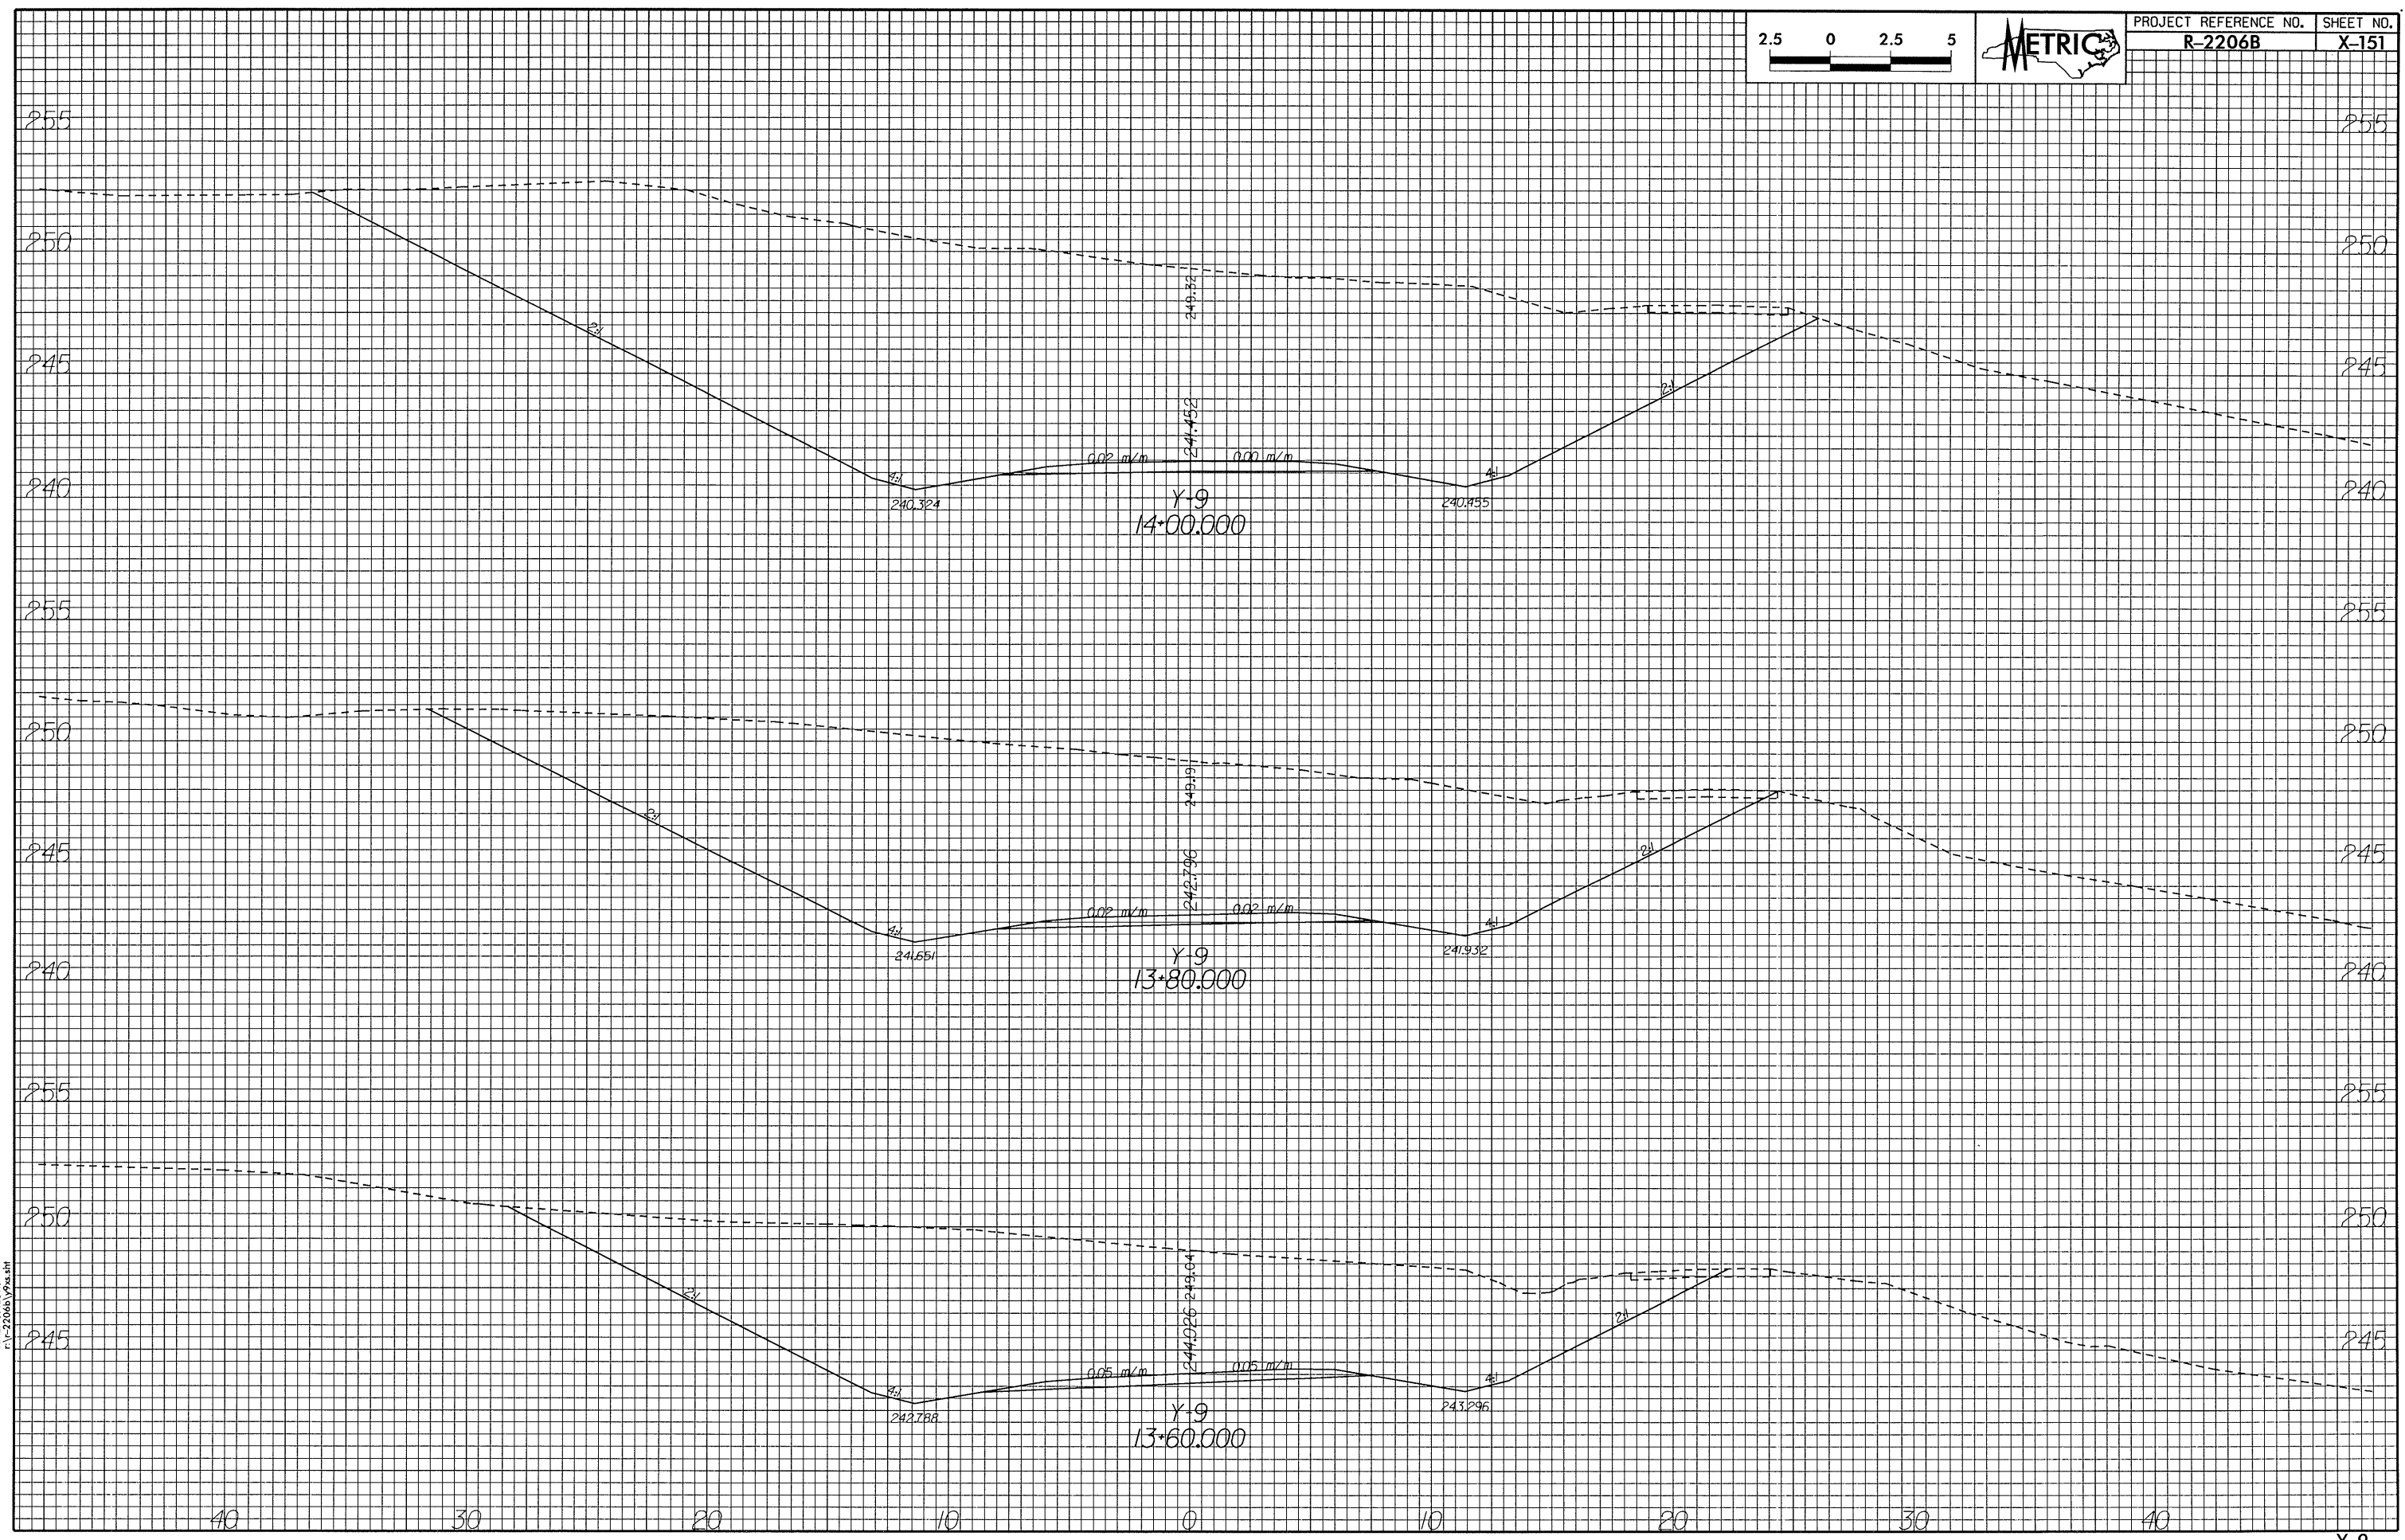

DATE: 02 AUG 2001
 TIME: 07:25:17
 P:\R-2206B\Y951.dwg