


PROJECT REFERENCE NO. R-2206B SHEET NO. X-143

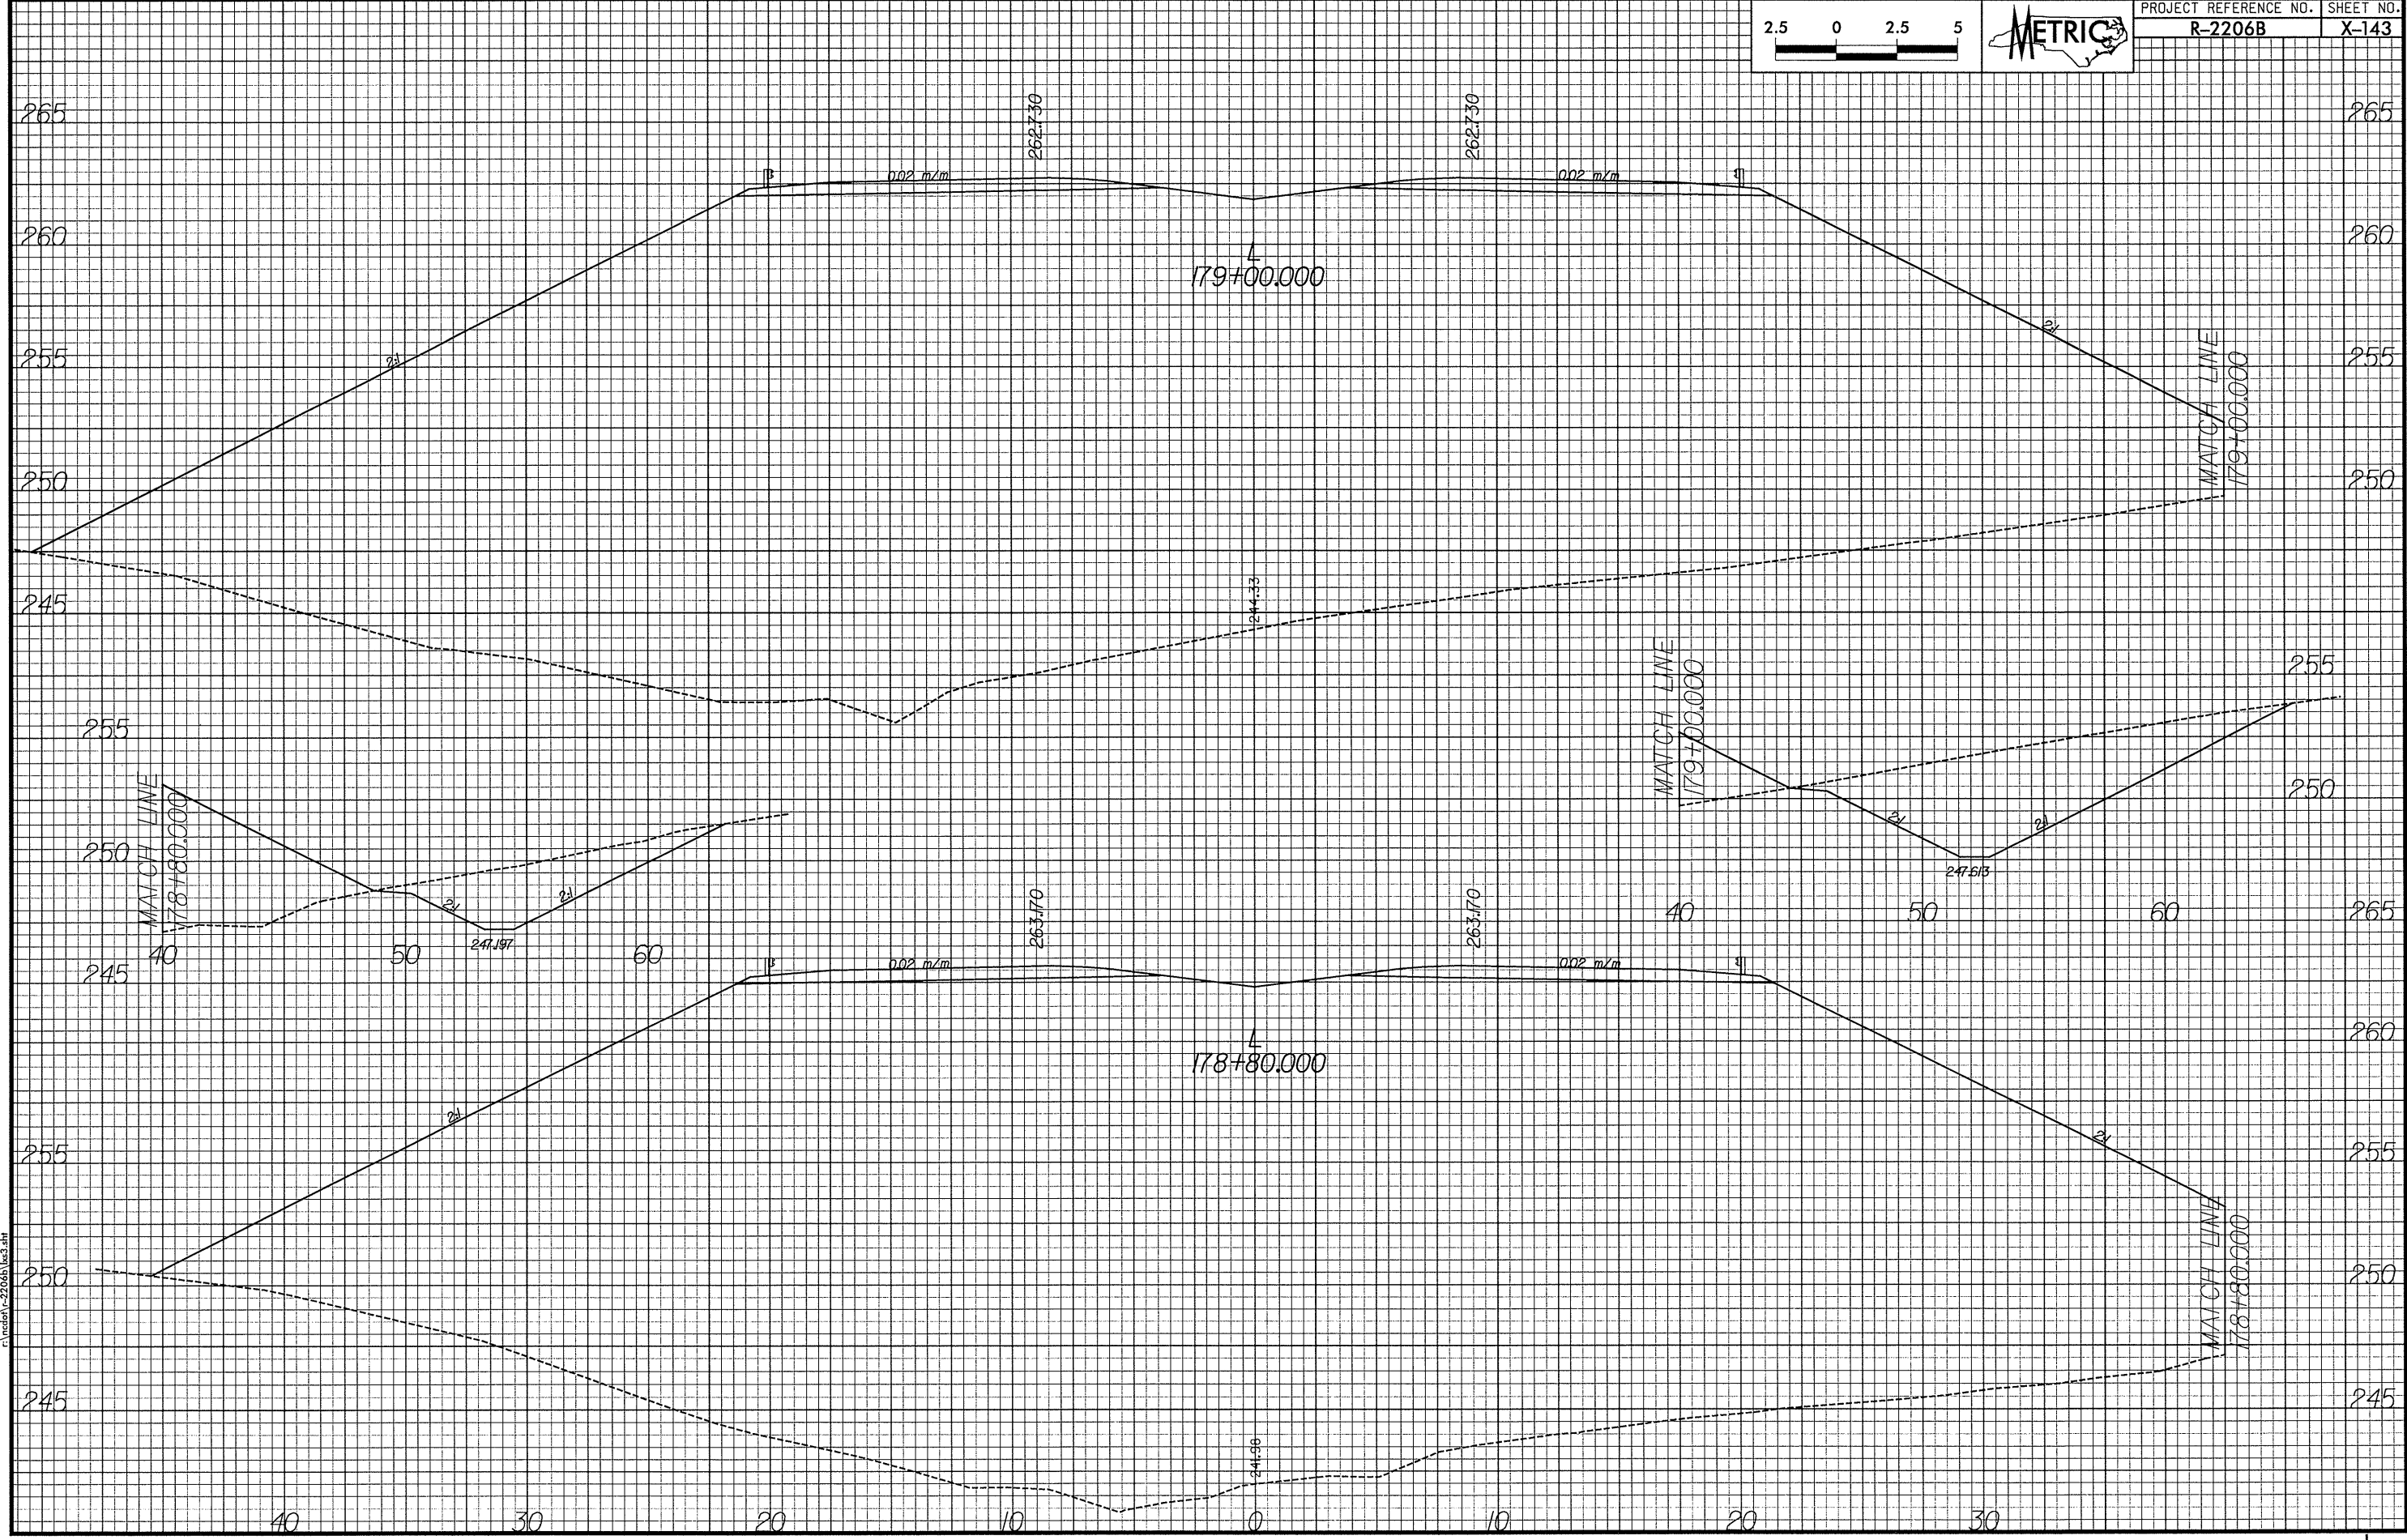

DATE: 8/26/04
TIME: 3:12 PM
C:\msd9\2206B\143.dwg