


PROJECT REFERENCE NO.	SHEET NO.
R-2206B	X-89

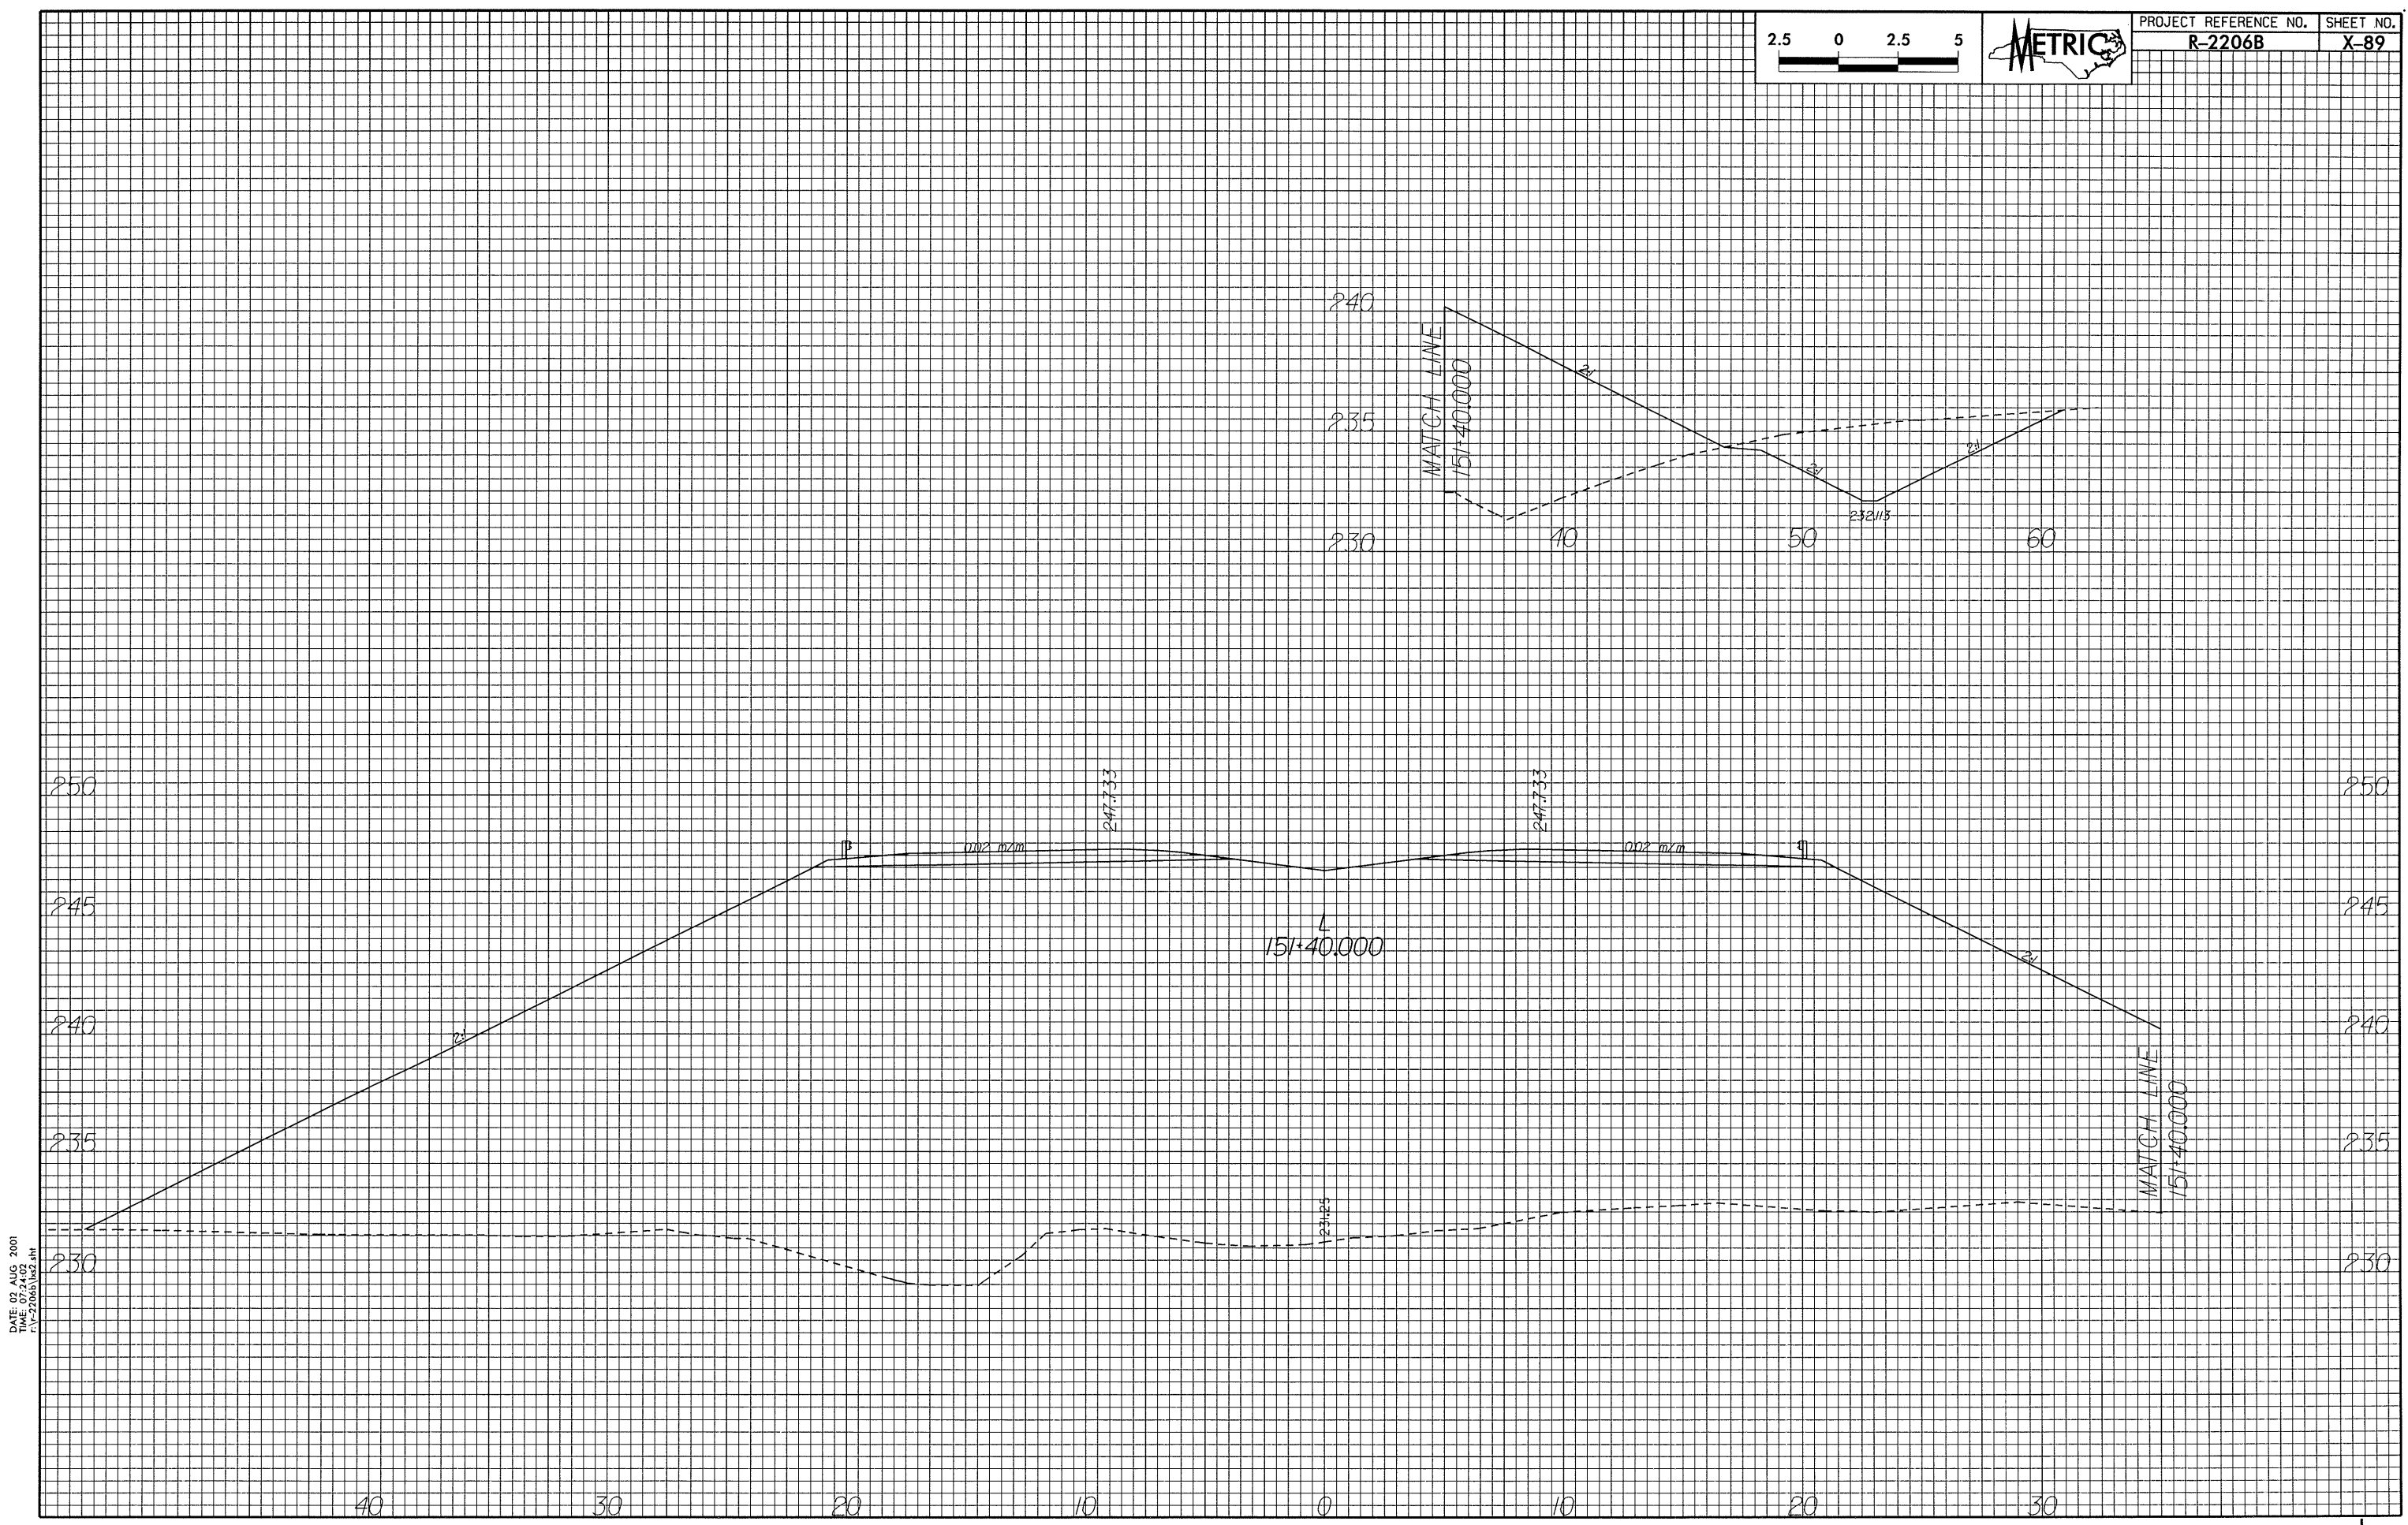

DATE: 02 AUG 2001
 TIME: 07:24:02
 P:\C-2206B\1062.dwg