


PROJECT REFERENCE NO.	SHEET NO.
R-2206B	X-68

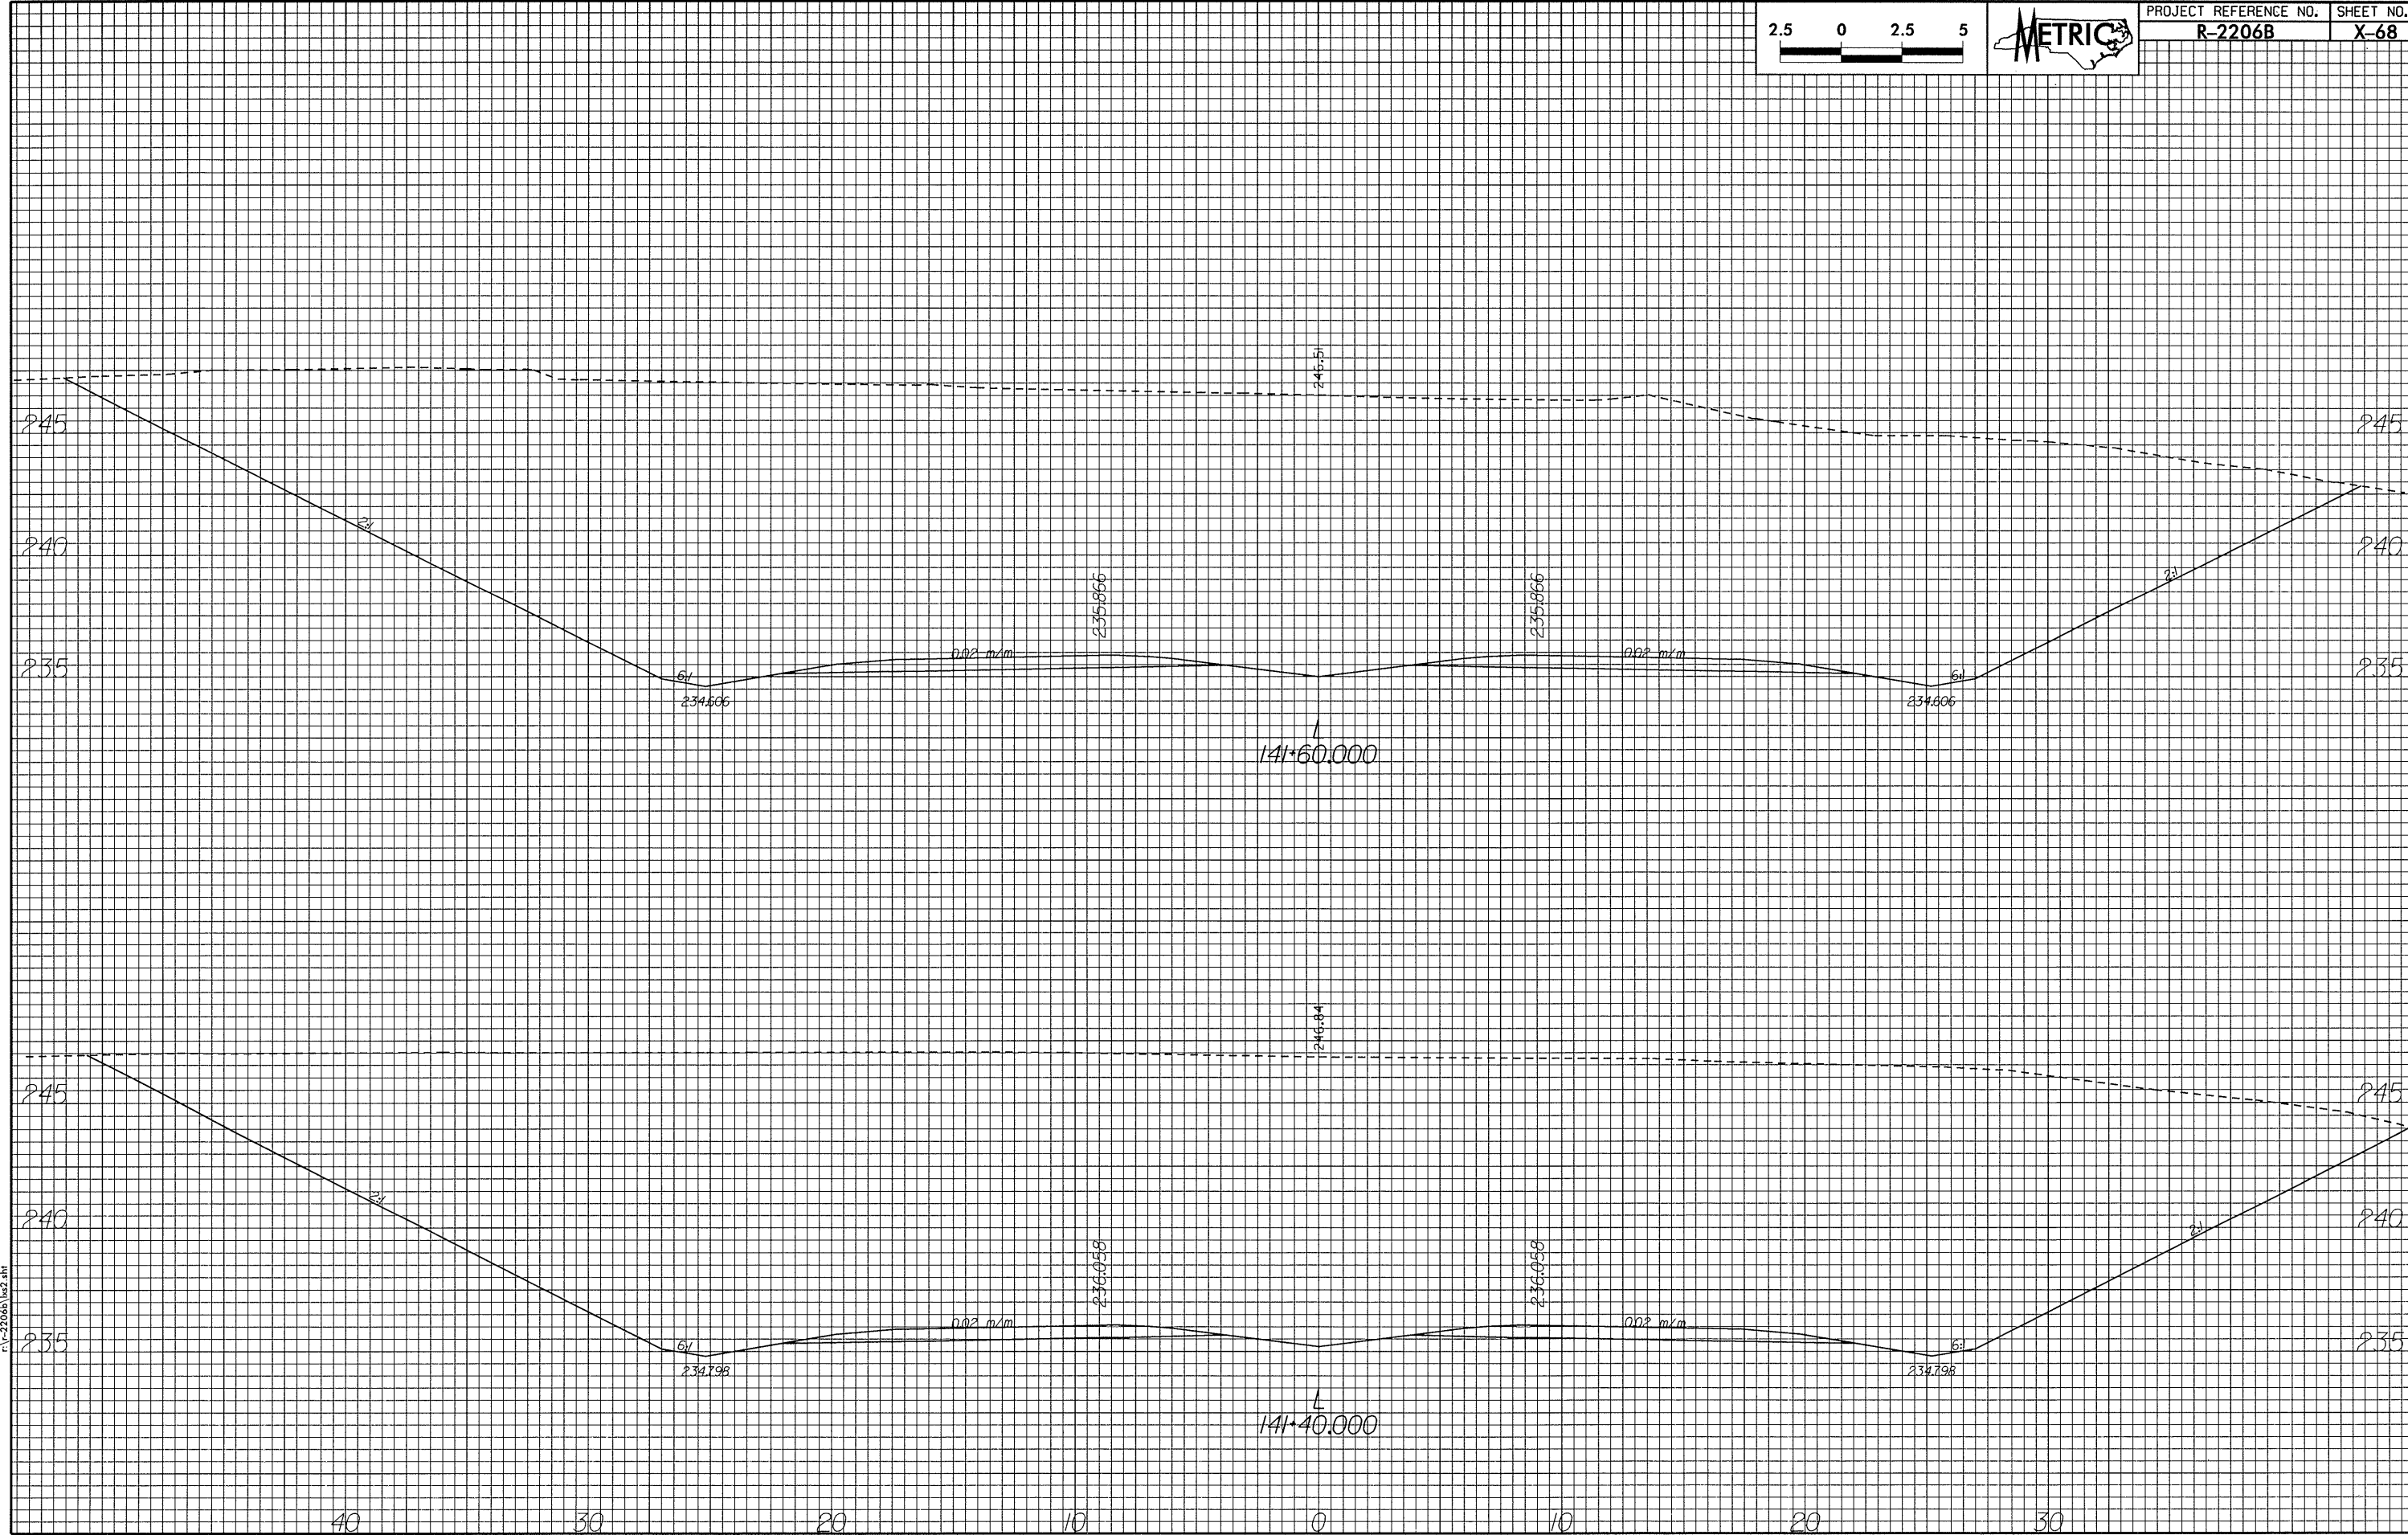

DATE: 02 AUG 2001  
 TIME: 07:23:23  
 P:\1-2206B\62.dwg