


PROJECT REFERENCE NO. R-2206B SHEET NO. X-47

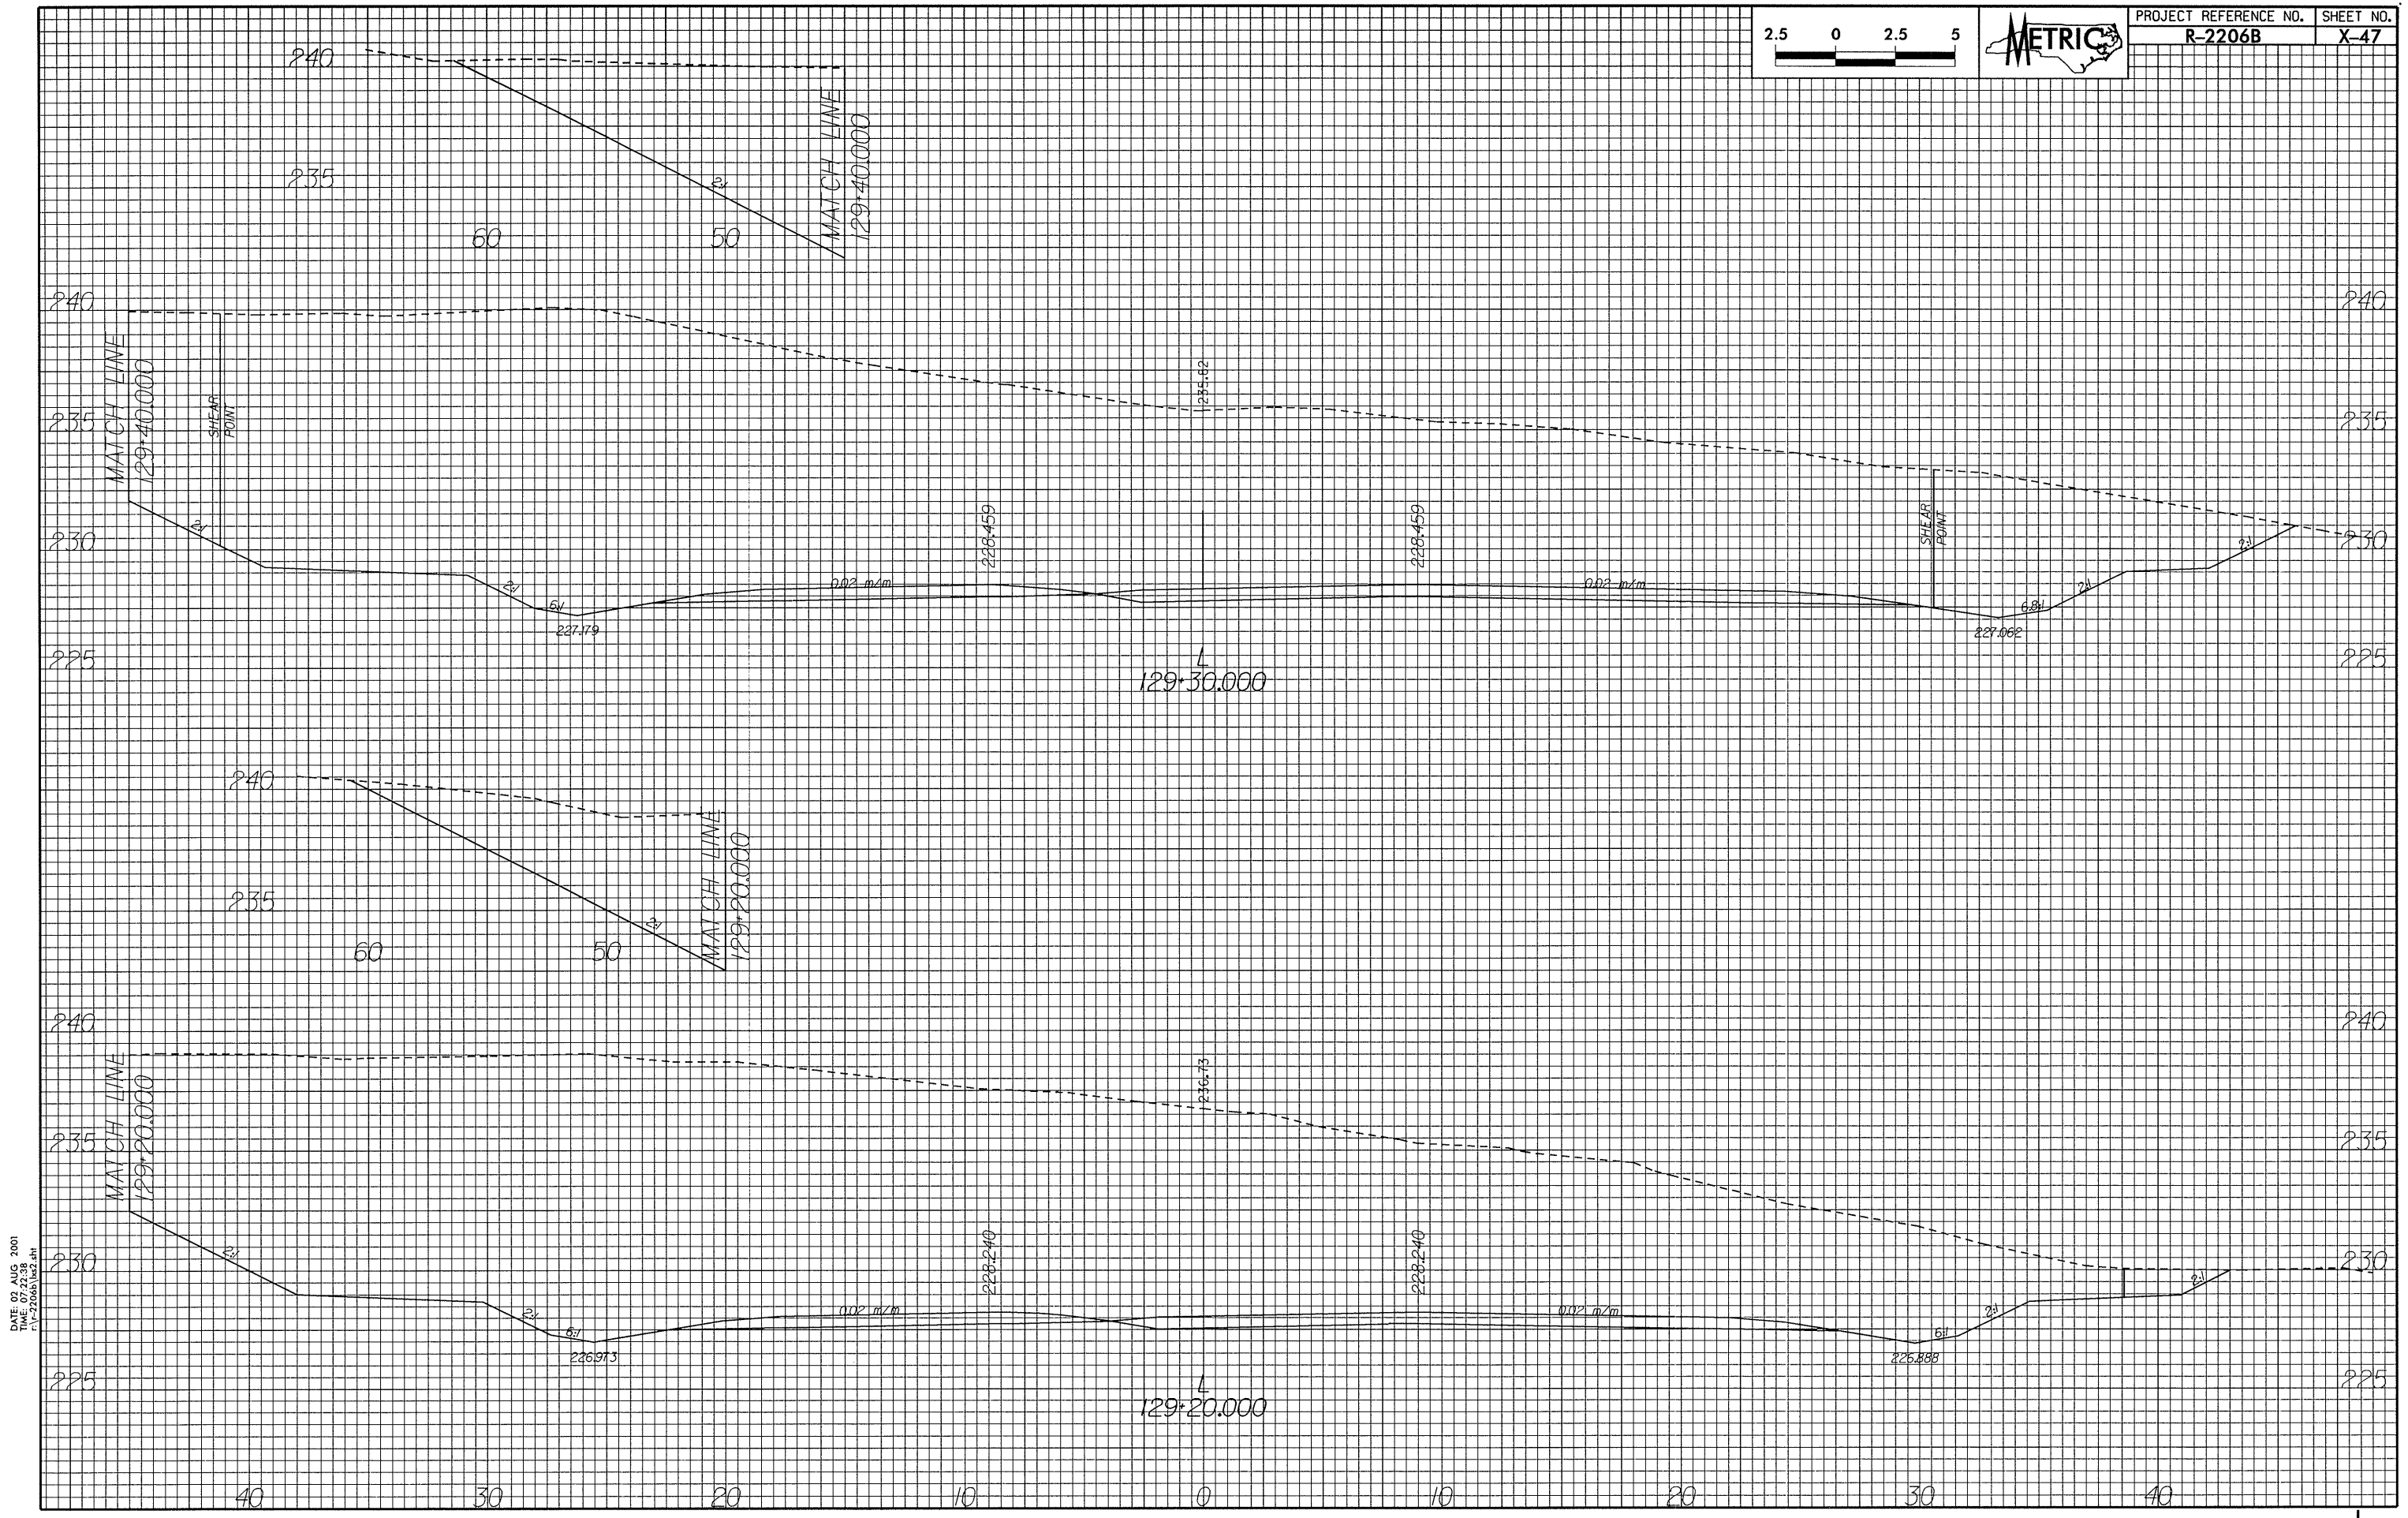

DATE: 02 AUG 2001  
 TIME: 07:27:38  
 FILE: P-2206B1.dwg