


PROJECT REFERENCE NO.	SHEET NO.
R-2206B	X-28

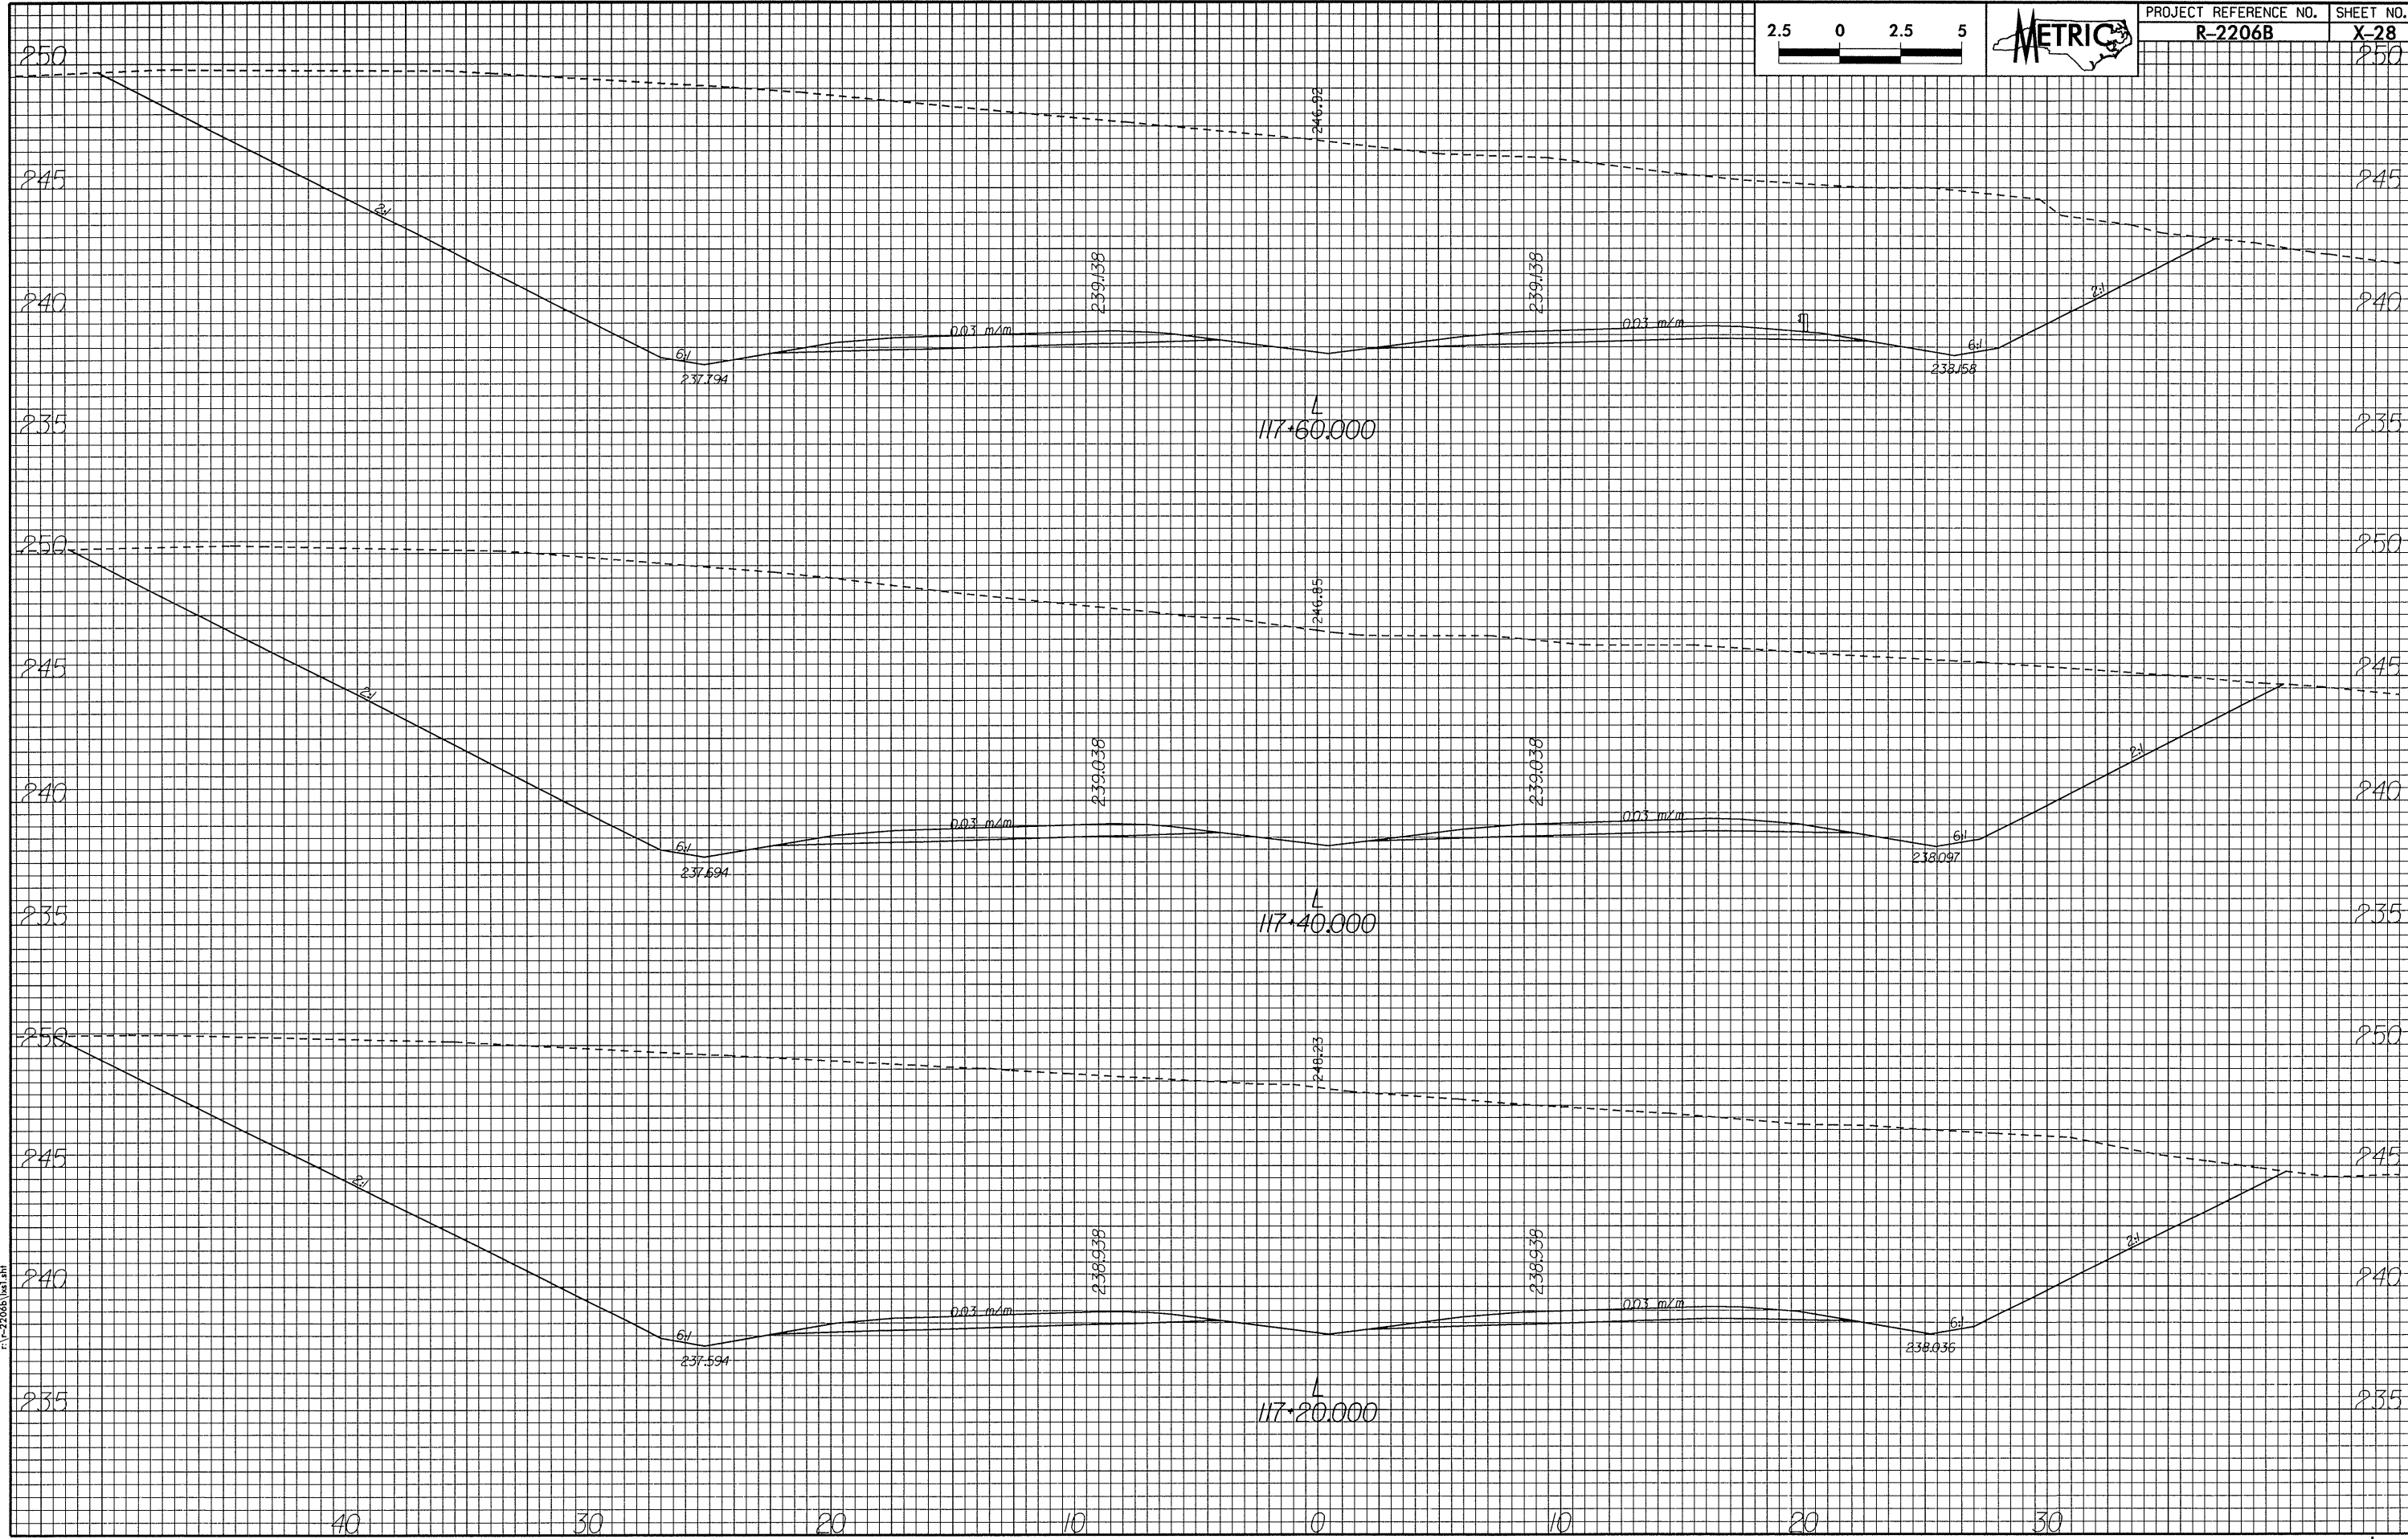

DATE: 02 AUG 2001
 TIME: 07:21:49
 P:\2206B\1.dwg