


PROJECT REFERENCE NO.	SHEET NO.
R-2206B	X-16
	250

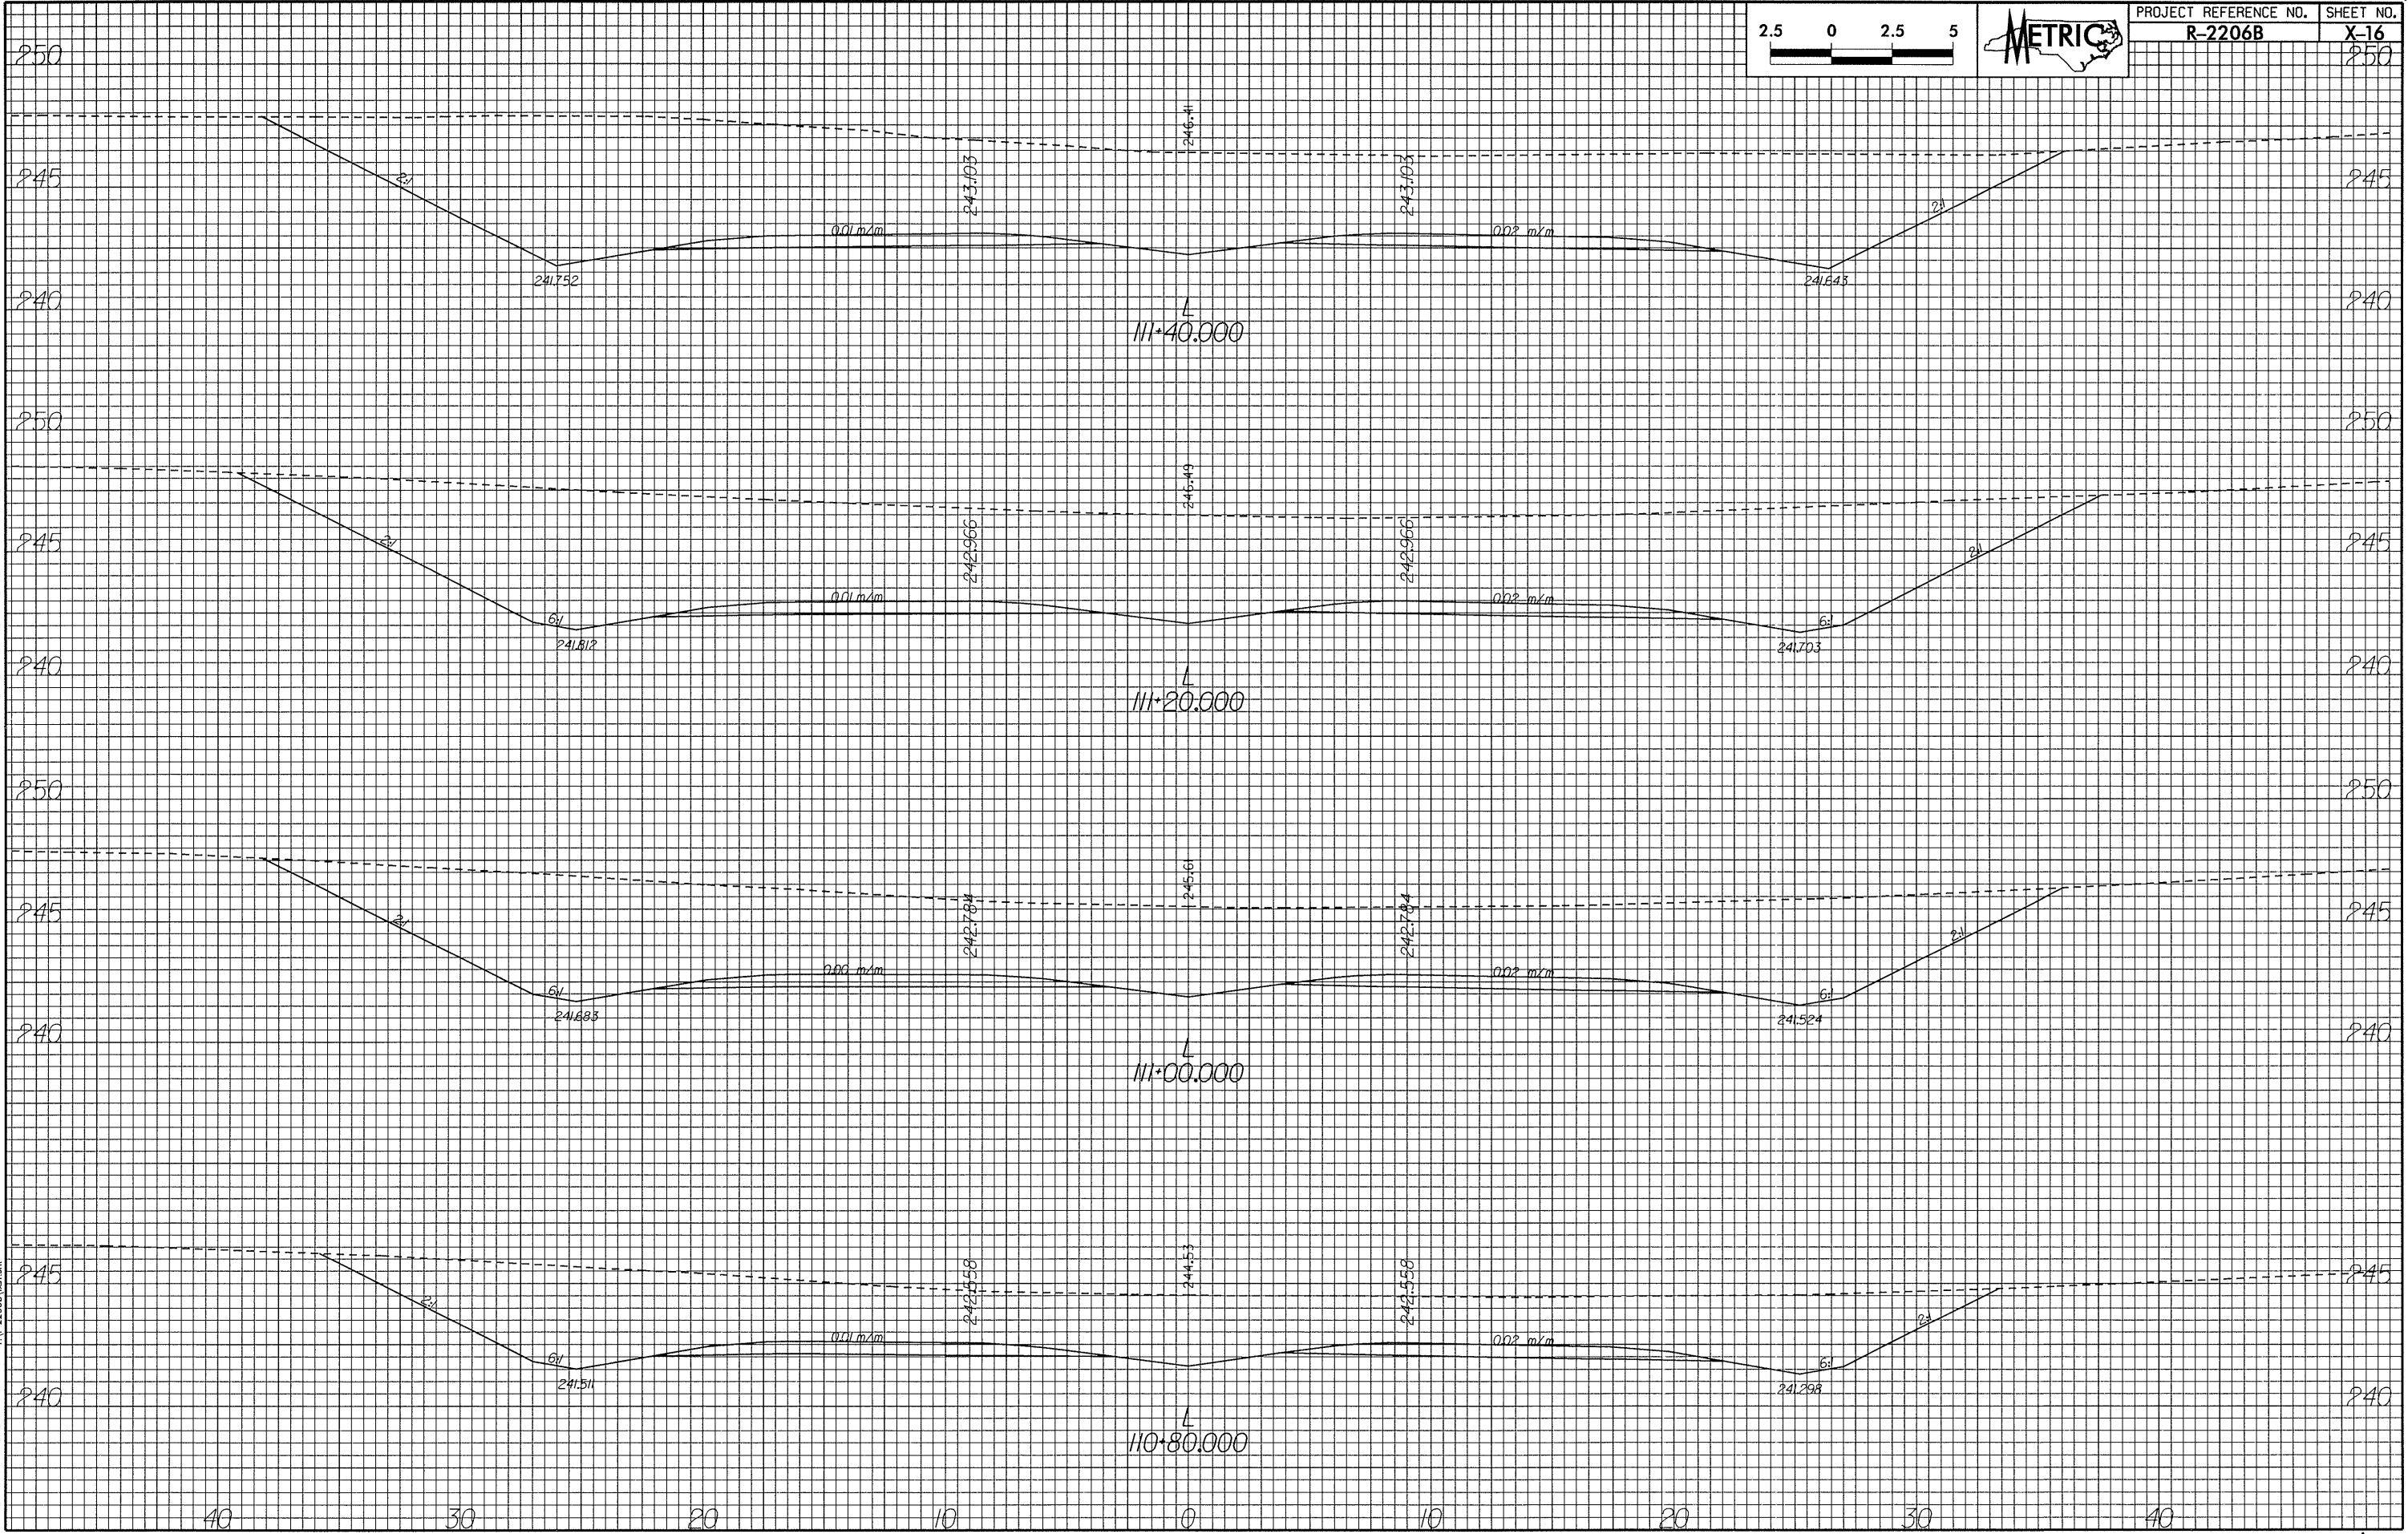

DATE: 03 AUG 2001  
 TIME: 07:21:27  
 r:\r-2206b\lxl.dwg