

STATE OF NORTH CAROLINA  
DIVISION OF HIGHWAYS

---


# NASH COUNTY

---



**LOCATION: BRIDGE NO. 73 OVER STONEY CREEK ON SR 1603**

**TYPE OF WORK: TRAFFIC SIGNALS**

See Sheet 1-A For Index of Sheets

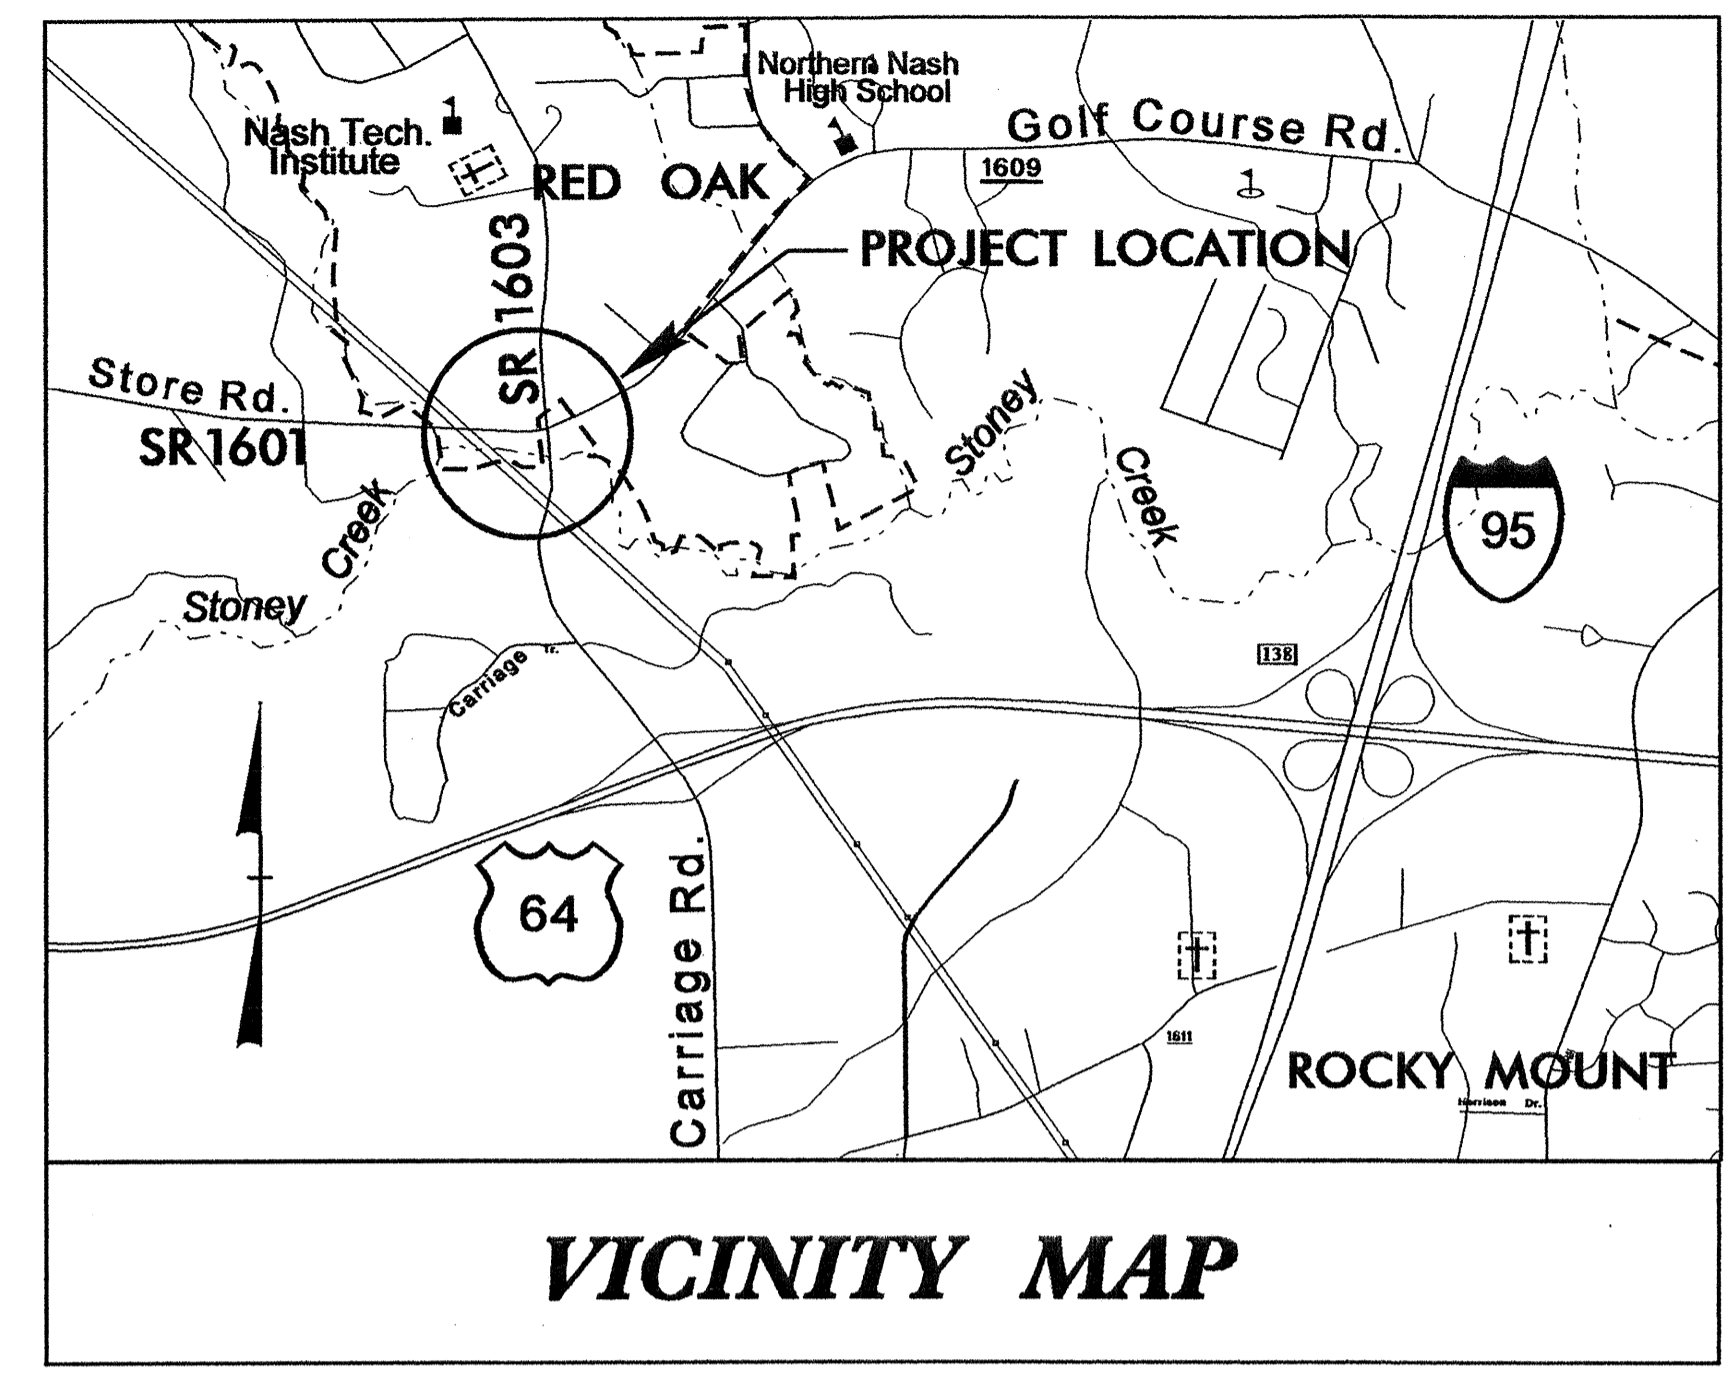

**VICINITY MAP**

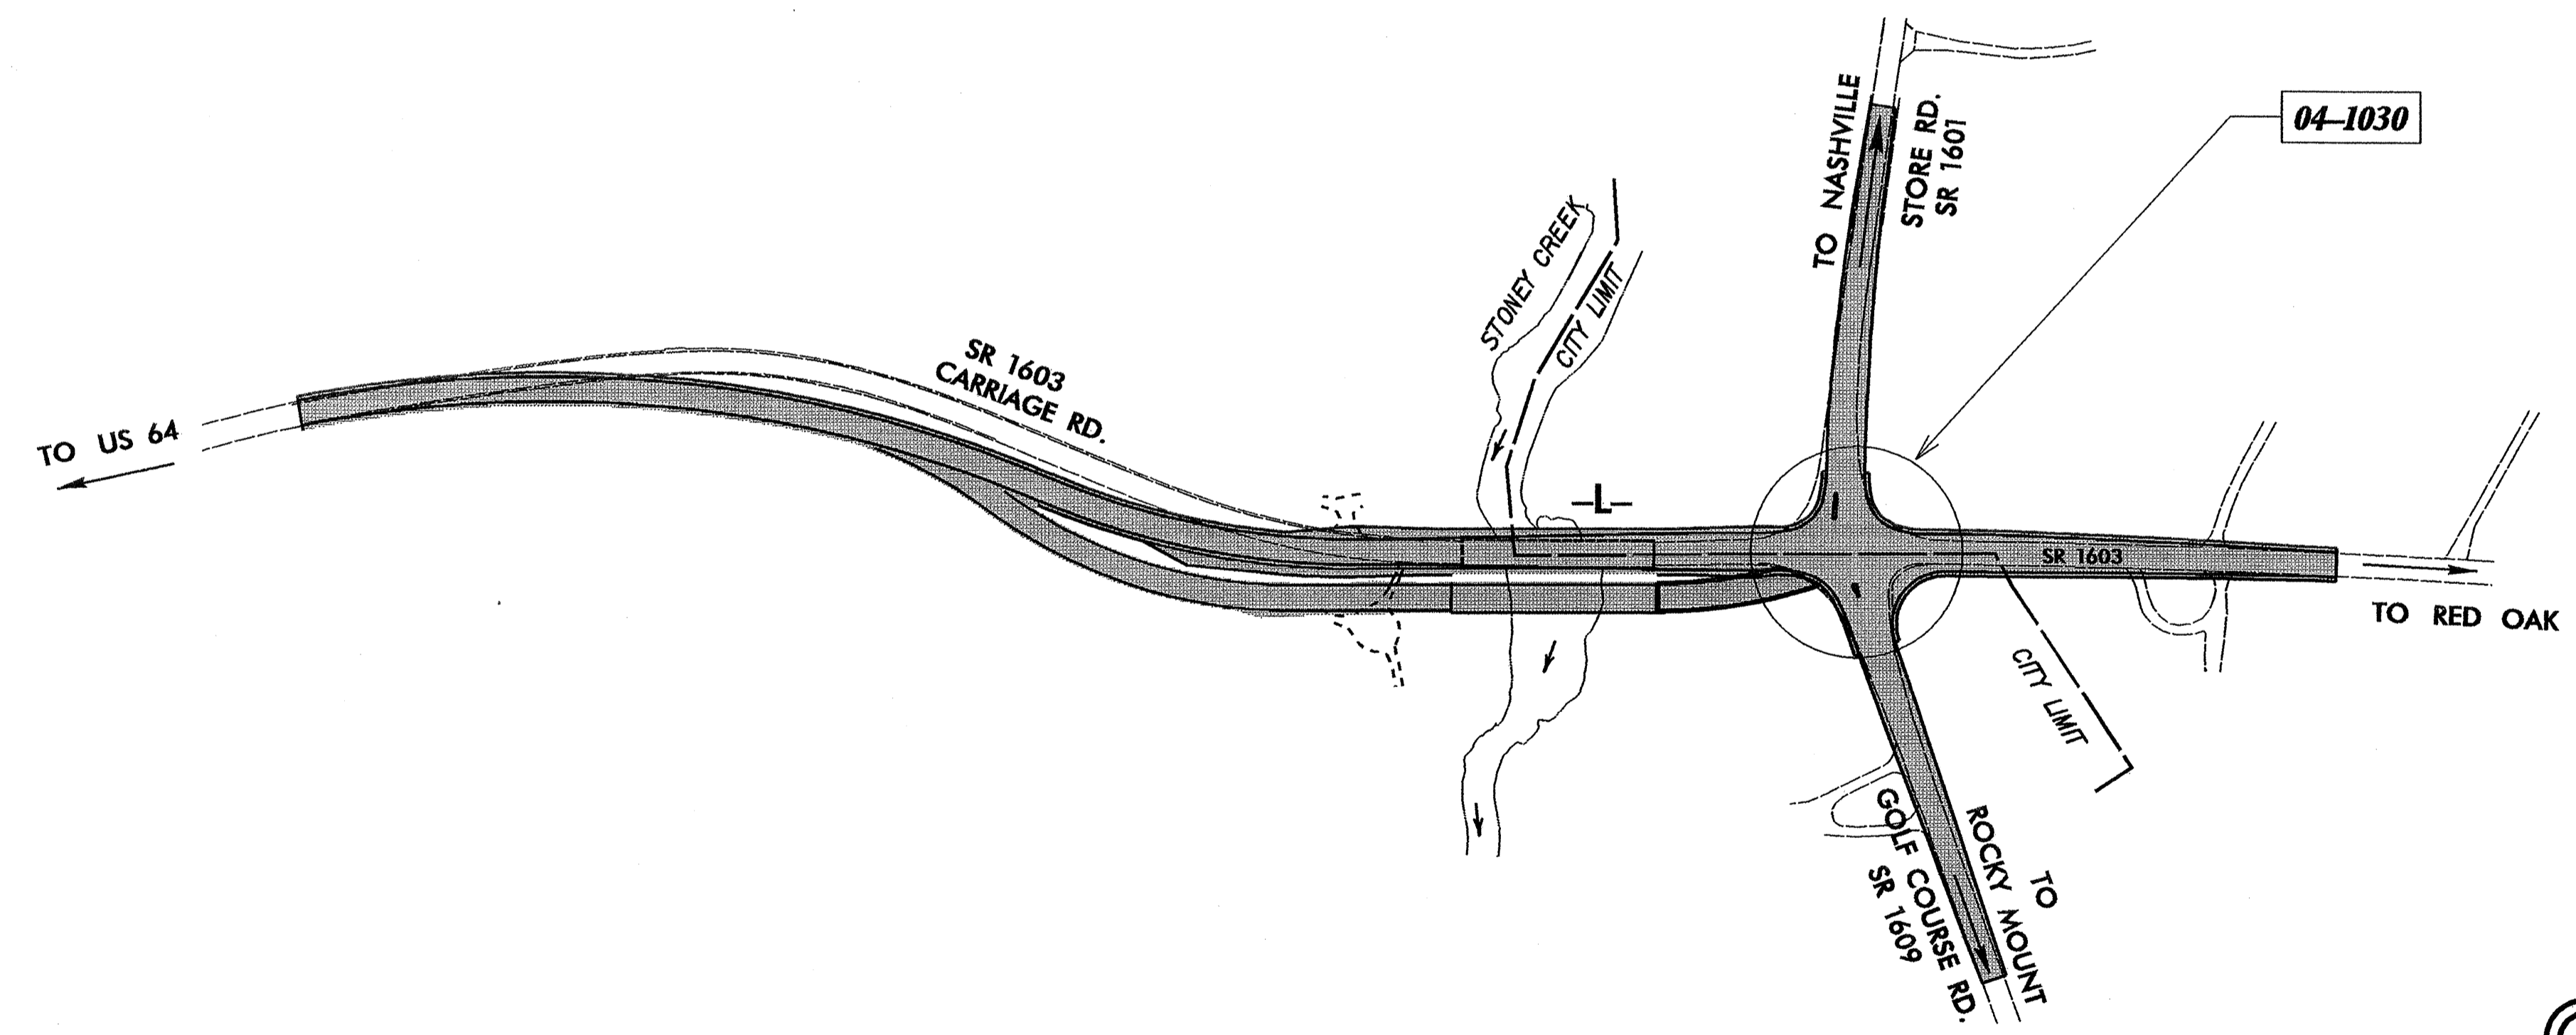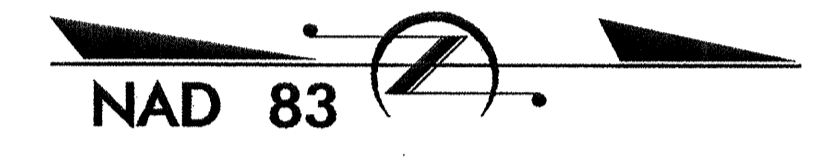


Refer to "Roadway Standard Drawings NCDOT" dated January 2002 and "Standard Specifications for Roads and Structures" dated January 2002.

Sheet #	Reference #	Index of Plans	Location/Description
Sig. 1		Title Sheet	
Sig. 2-5	04-1030	SR 1603 (Carriage Road) At SR 1601 (Store Road)/SR 1609 (Golf Course Road)	
Sig. 6	N/A	2070L Cabinet Typicals	

**TRAFFIC MANAGEMENT AND SIGNAL SYSTEMS UNIT**

- Contacts:
- D. Y. Ishak** - Signals and Geometrics Contracts Engineer
  - G. C. Brown, PE** - Signal Equipment Design Engineer
  - G. G. Murr, Jr., PE** - Traffic Management Systems Engineer

Prepared in the Office of:  
DIVISION OF HIGHWAYS  
TRAFFIC ENGINEERING AND SAFETY SYSTEMS  
BRANCH

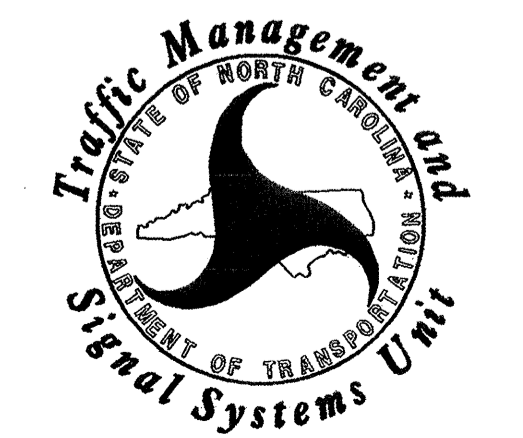

**TIP PROJECT: B-3879**