


NAD 83

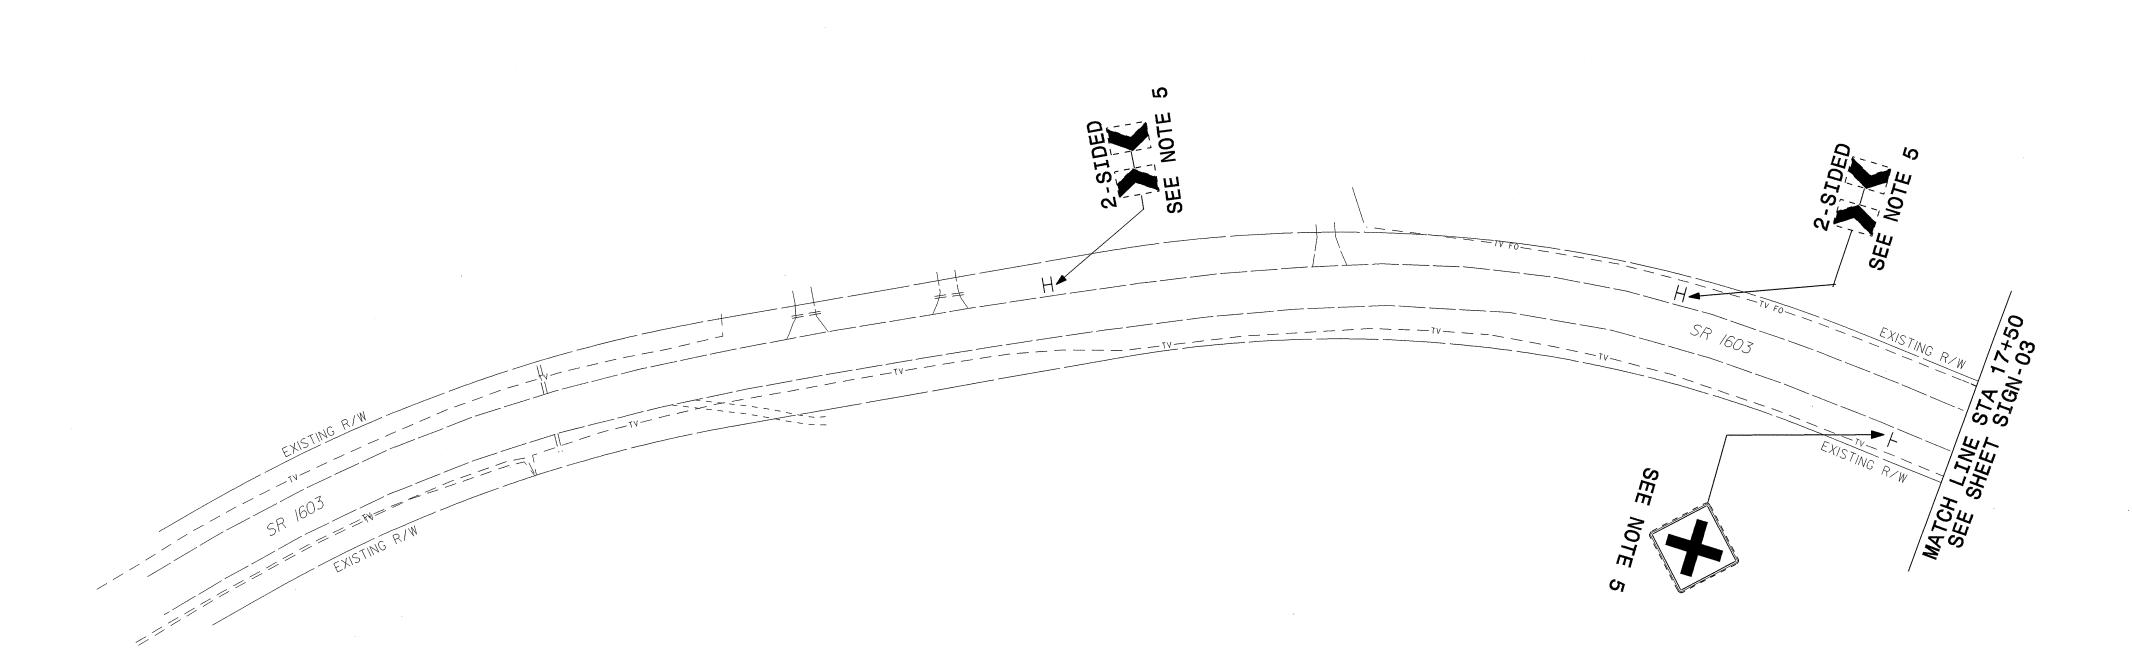

- 1. SEE ROADWAY STANDARD NO. 904.50 FOR MOUNTING OF TYPE 'D', 'E', AND 'F' SIGNS ON 'U' CHANNEL POSTS.
- 2. SEE CHART FOR PLACEMENT OF WARNING SIGNS. DISTANCES SHOWN IN MINIMUM ROAD COLUMNS ARE FOR LEVEL ROADWAYS. MAKE CORRECTIONS FOR GRADES. IF 48-INCH (1219 MM) SIGNS ARE USED, THE LEGIBILITY DISTANCE MAY BE INCREASED TO 200 FEET (61 M). THIS WOULD ALLOW REDUCING THE CHART SPECIFIED DISTANCE BY 75 FEET (23 M).
- 3. IF THE BRIDGE IS OVER A MAJOR STREAM OR RIVER, A SIGN FOR THE NAME OF THE STREAM OR RIVER SHOULD BE INSTALLED AT EACH APPROACH. THESE DESIGNS WILL BE COMPLETED BY THE SIGNING SECTION UPON REQUEST.
- 4. SIGNS FURNISHED BY CONTRACTOR. BACKGROUND SHEETING SHALL BE TYPE III REFLECTIVE SHEETING.
- 5. DISPOSAL OF SIGN SYSTEM, U-CHANNEL.
- 6. RELOCATE SIGN, TYPE D, E, OR F.
- 7. DISPOSAL OF SIGN SYSTEM, WOOD.
- 8. DISPOSAL OF SUPPORT, U-CHANNEL.
- 9. MOUNT ALL RELOCATED TYPE D, E, OR F SIGNS ON NEW 'U' CHANNEL POSTS.

EXISTING SIGNS
N. OLD CARRIAGE RD (SR 1603)
DETAIL FOR BRIDGE SIGNING