


CROSS SECTION THROUGH BENT 2

BRIDGE NO. 73,
33322.1.1 (B-3879)


B2-A φ B2-B
22+55 22+69
9' LT 9' RT

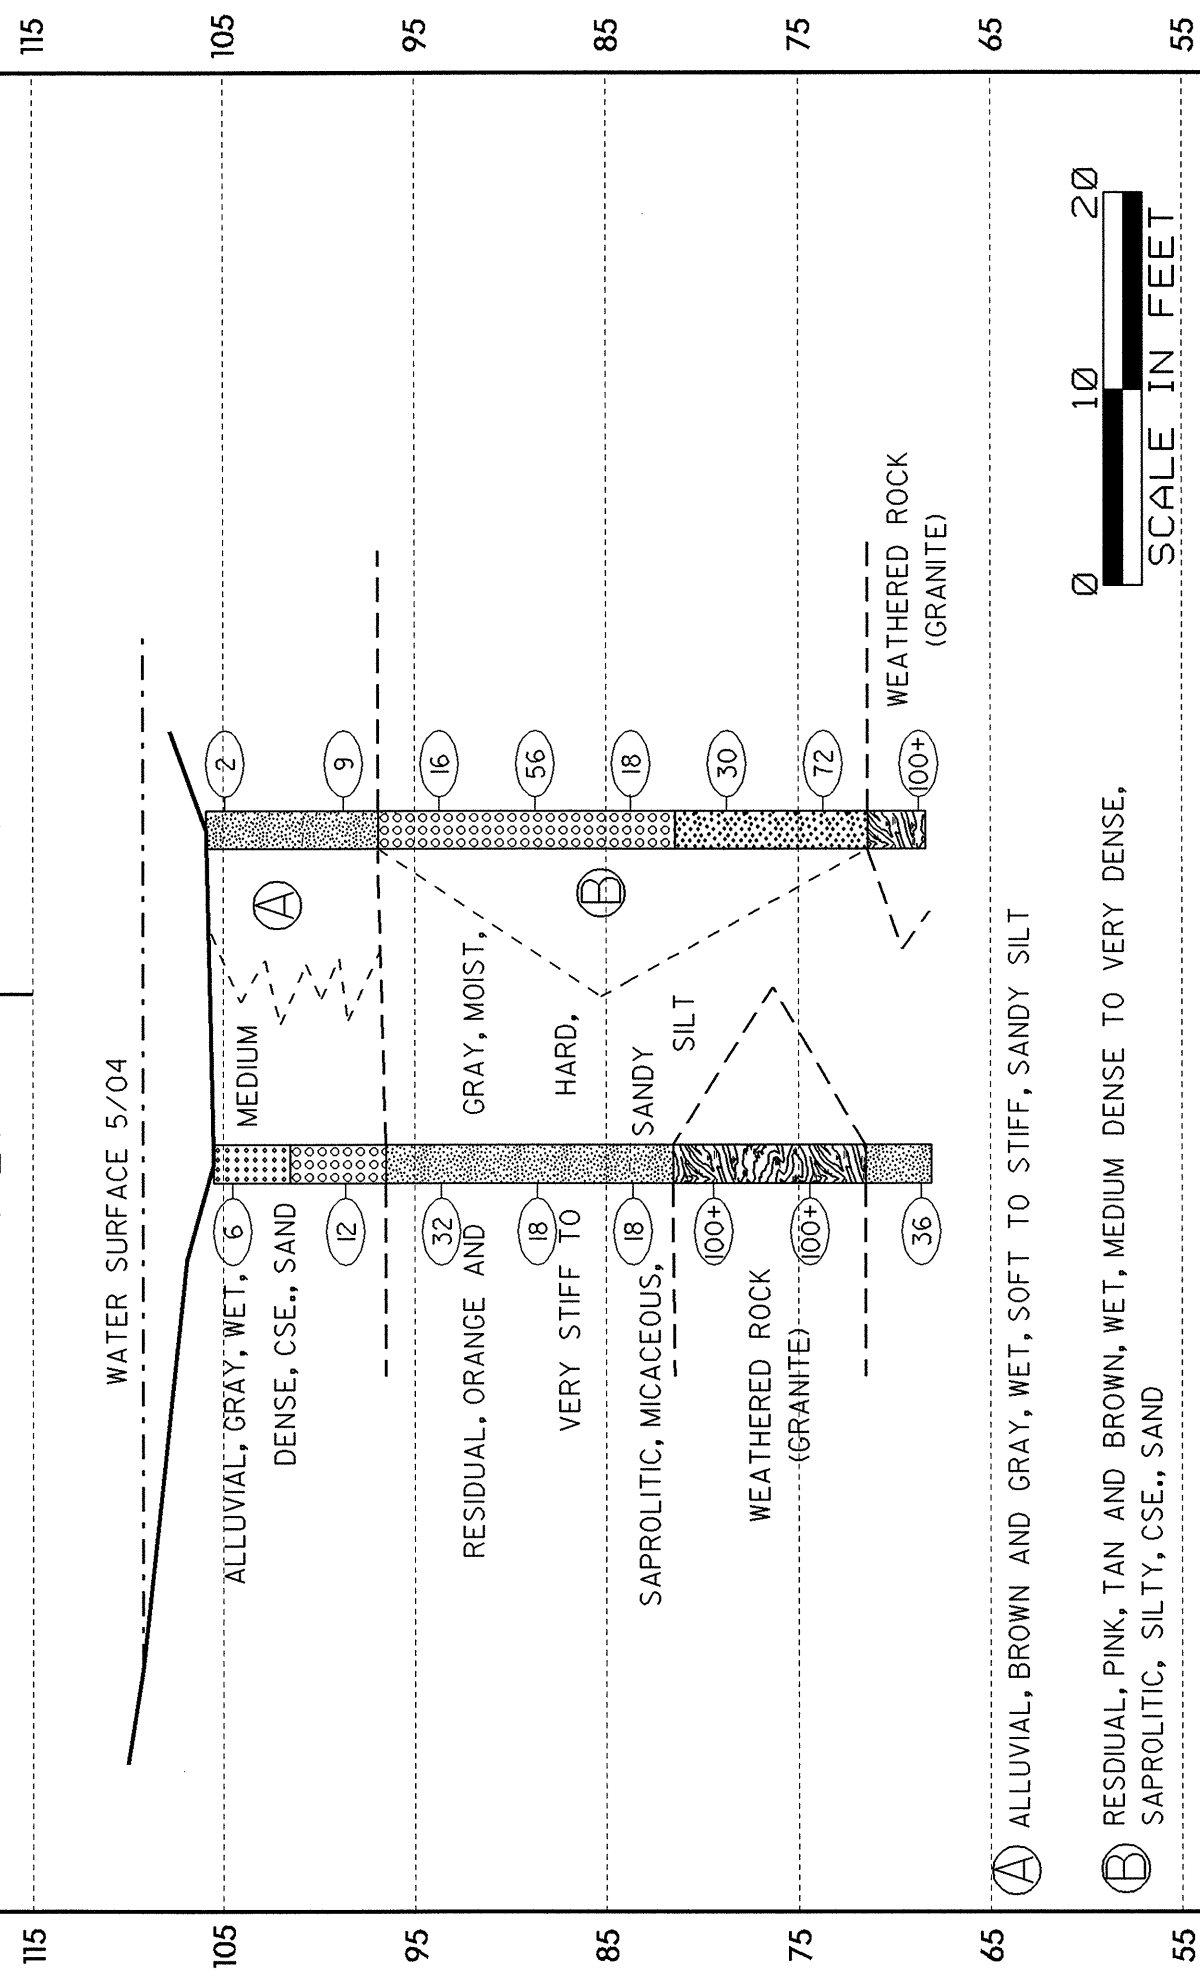

CROSS SECTION THROUGH BENT 3

BRIDGE NO. 73,
33322.1.1 (B-3879)

B3-A φ B3-B
23+06 23+11
9' LT 9' RT

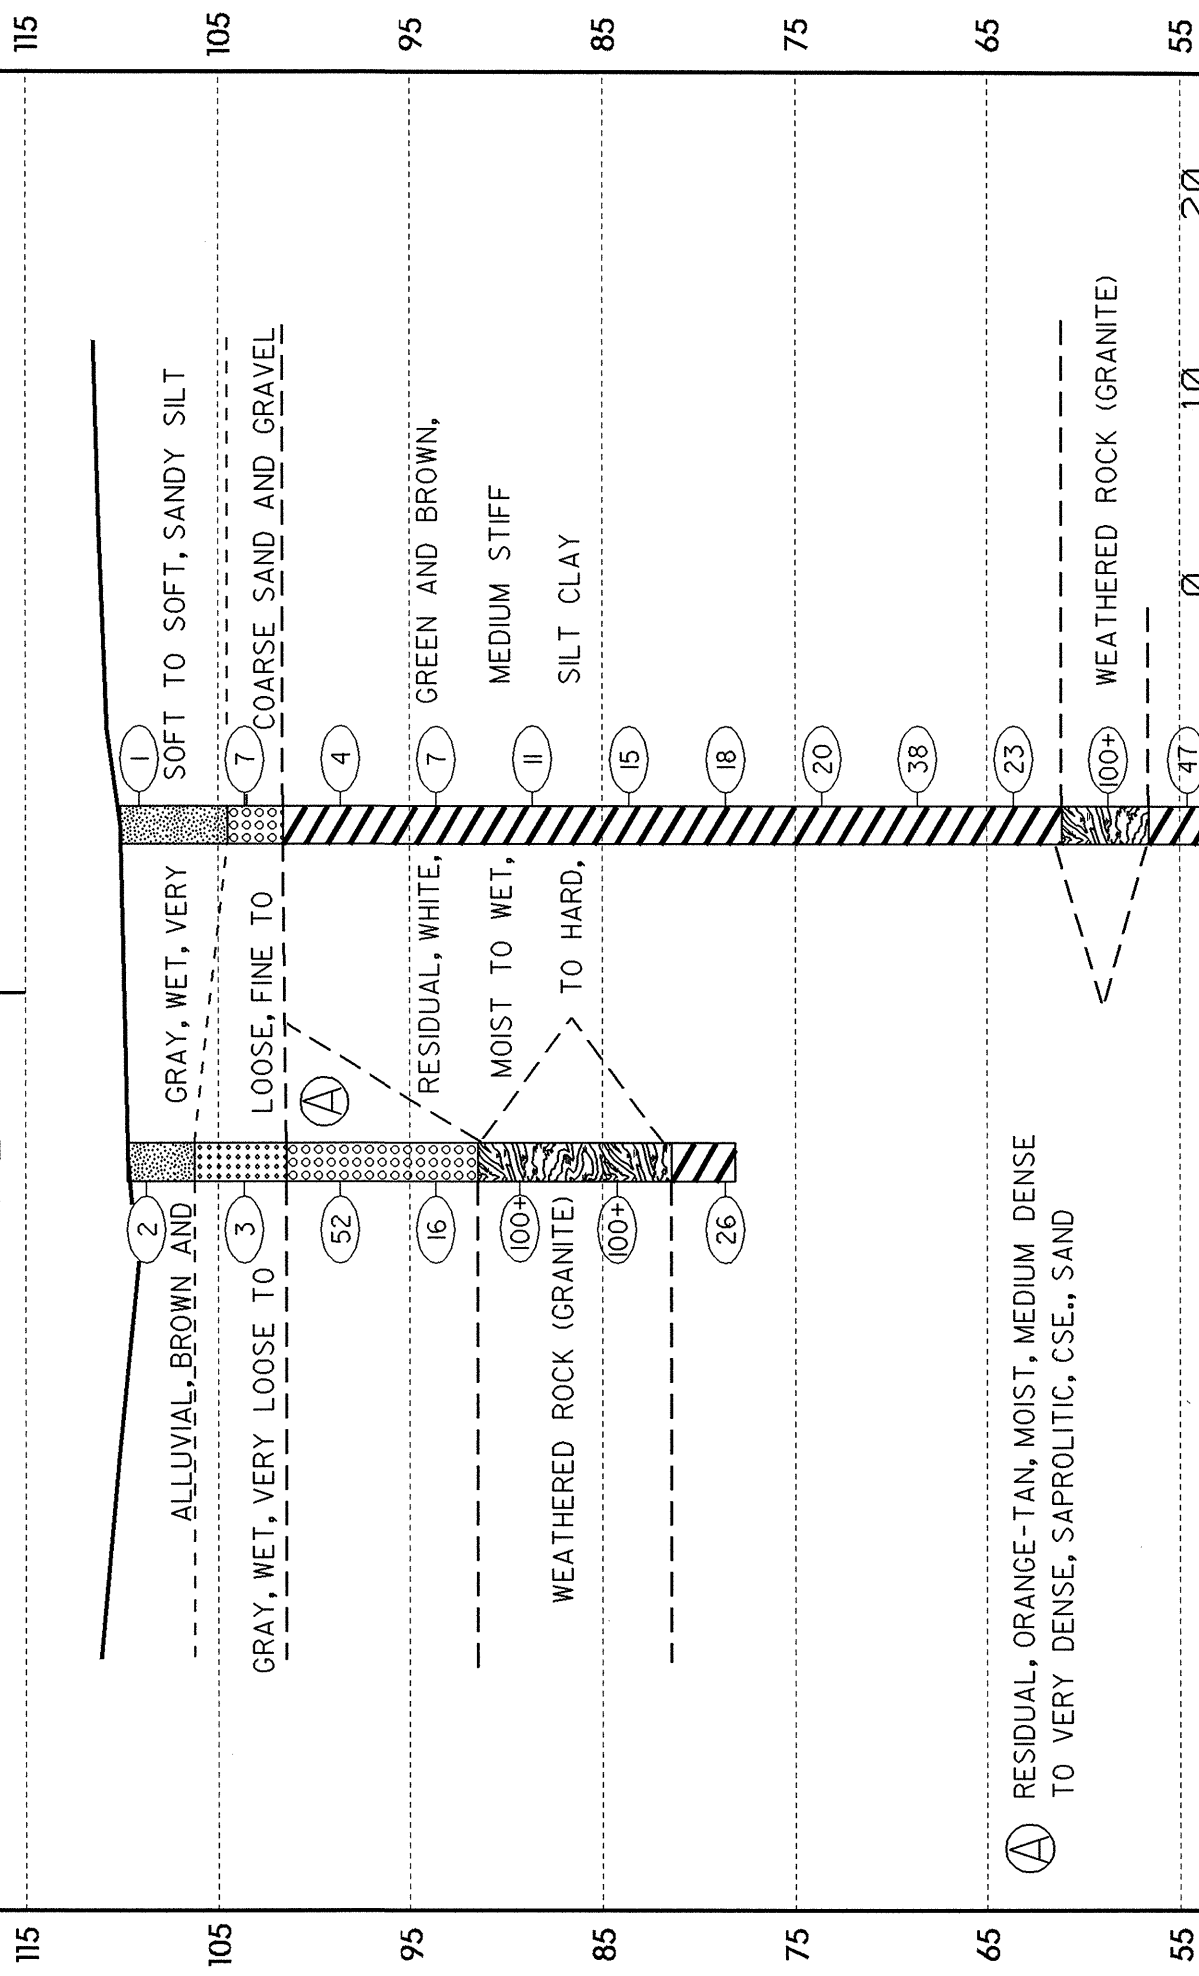

SCALE IN FEET