


BRIDGE NO. 73,
 CROSS SECTION THROUGH END BENT I 33322.1.1 (B-3879)

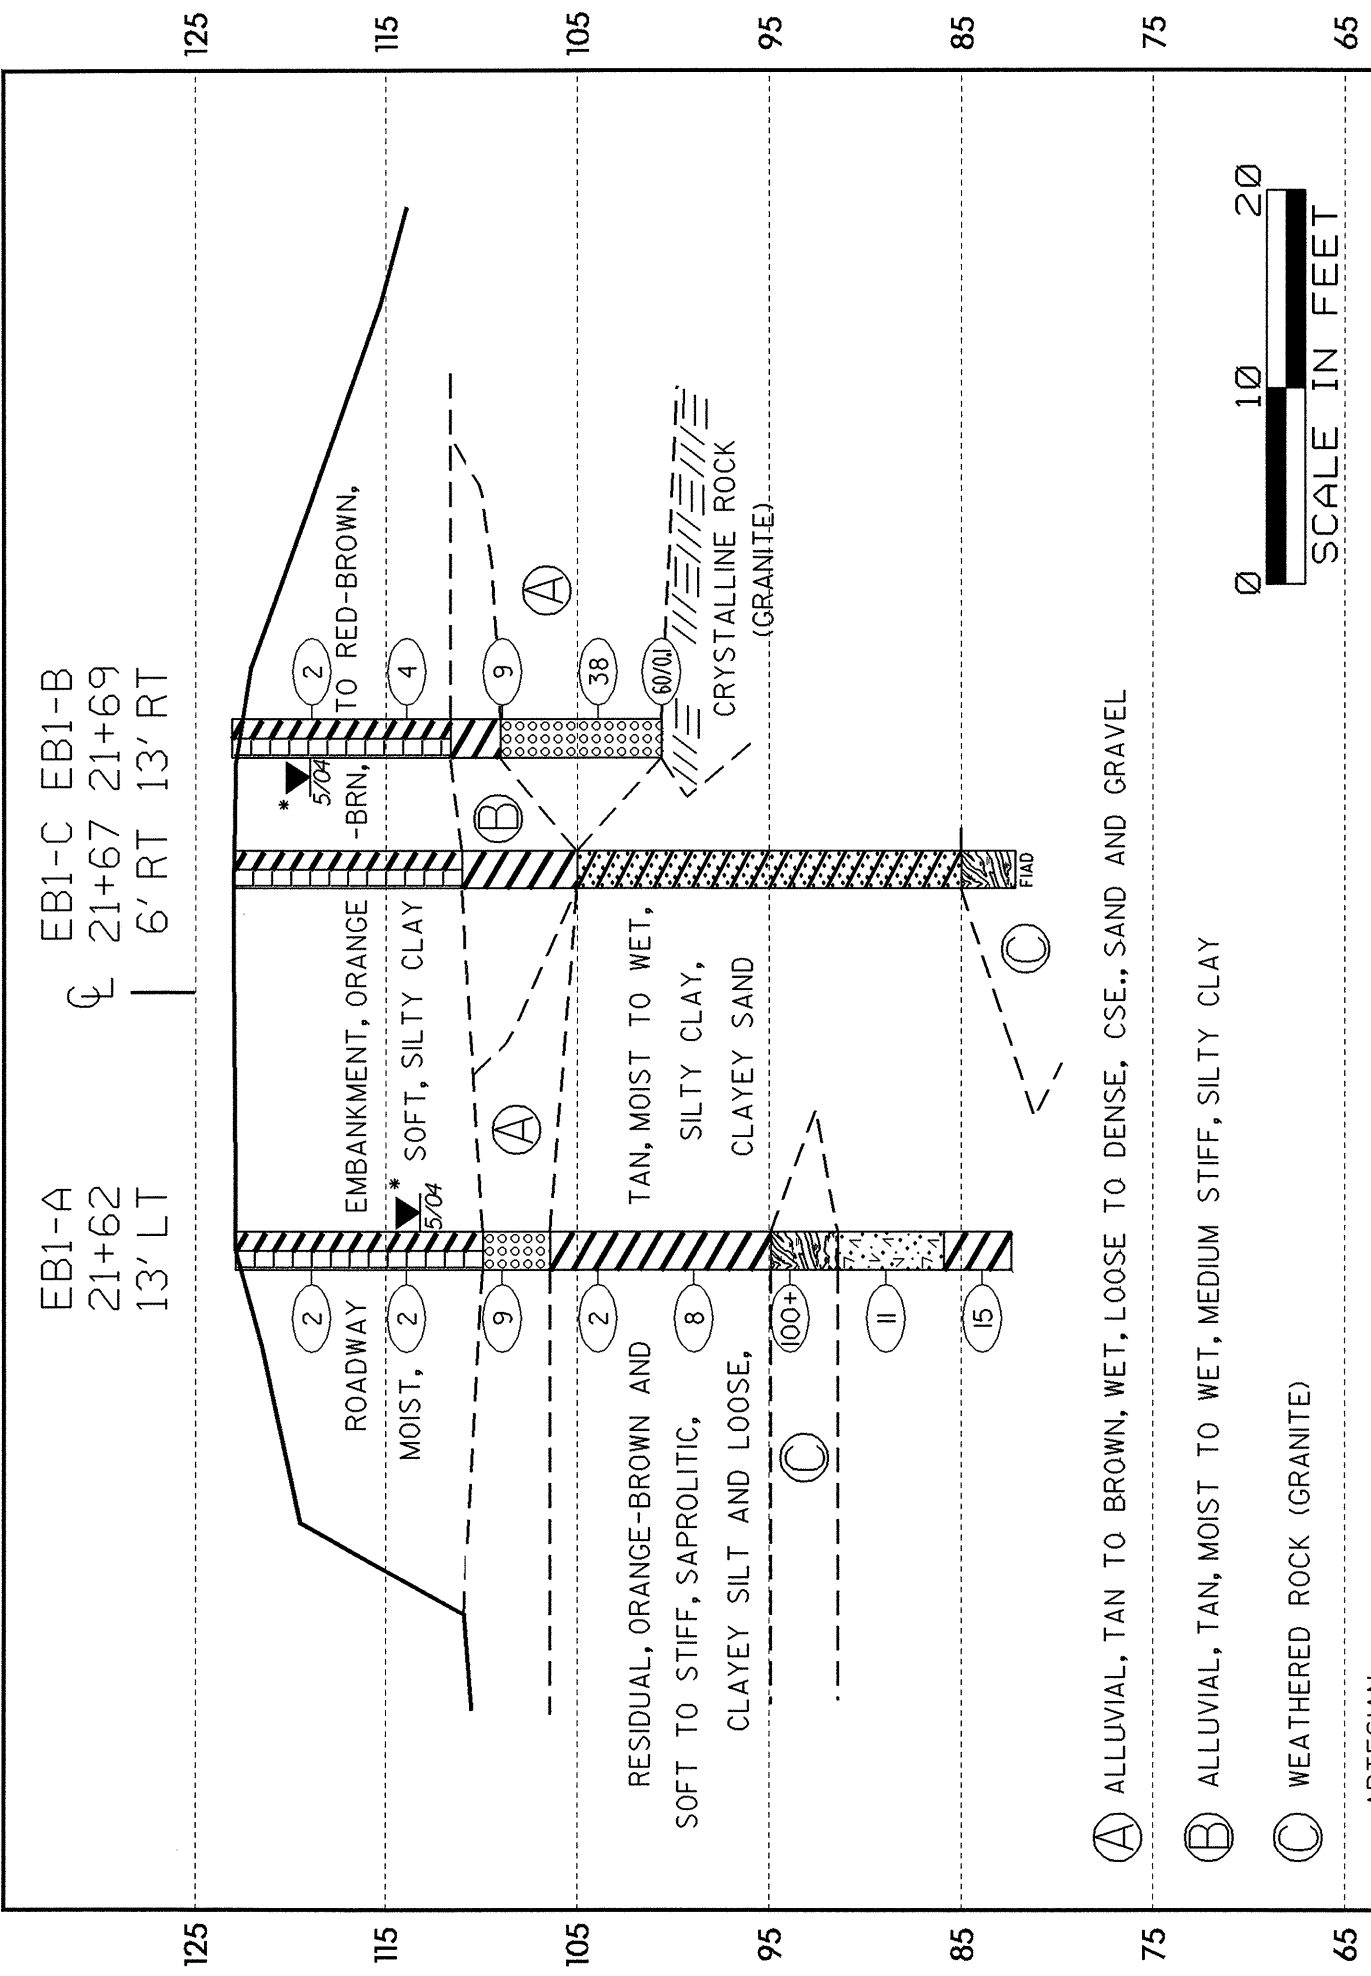

BRIDGE NO. 73,
 CROSS SECTION THROUGH BENT I 33322.1.1 (B-3879)

