



PLAN OF SPAN D

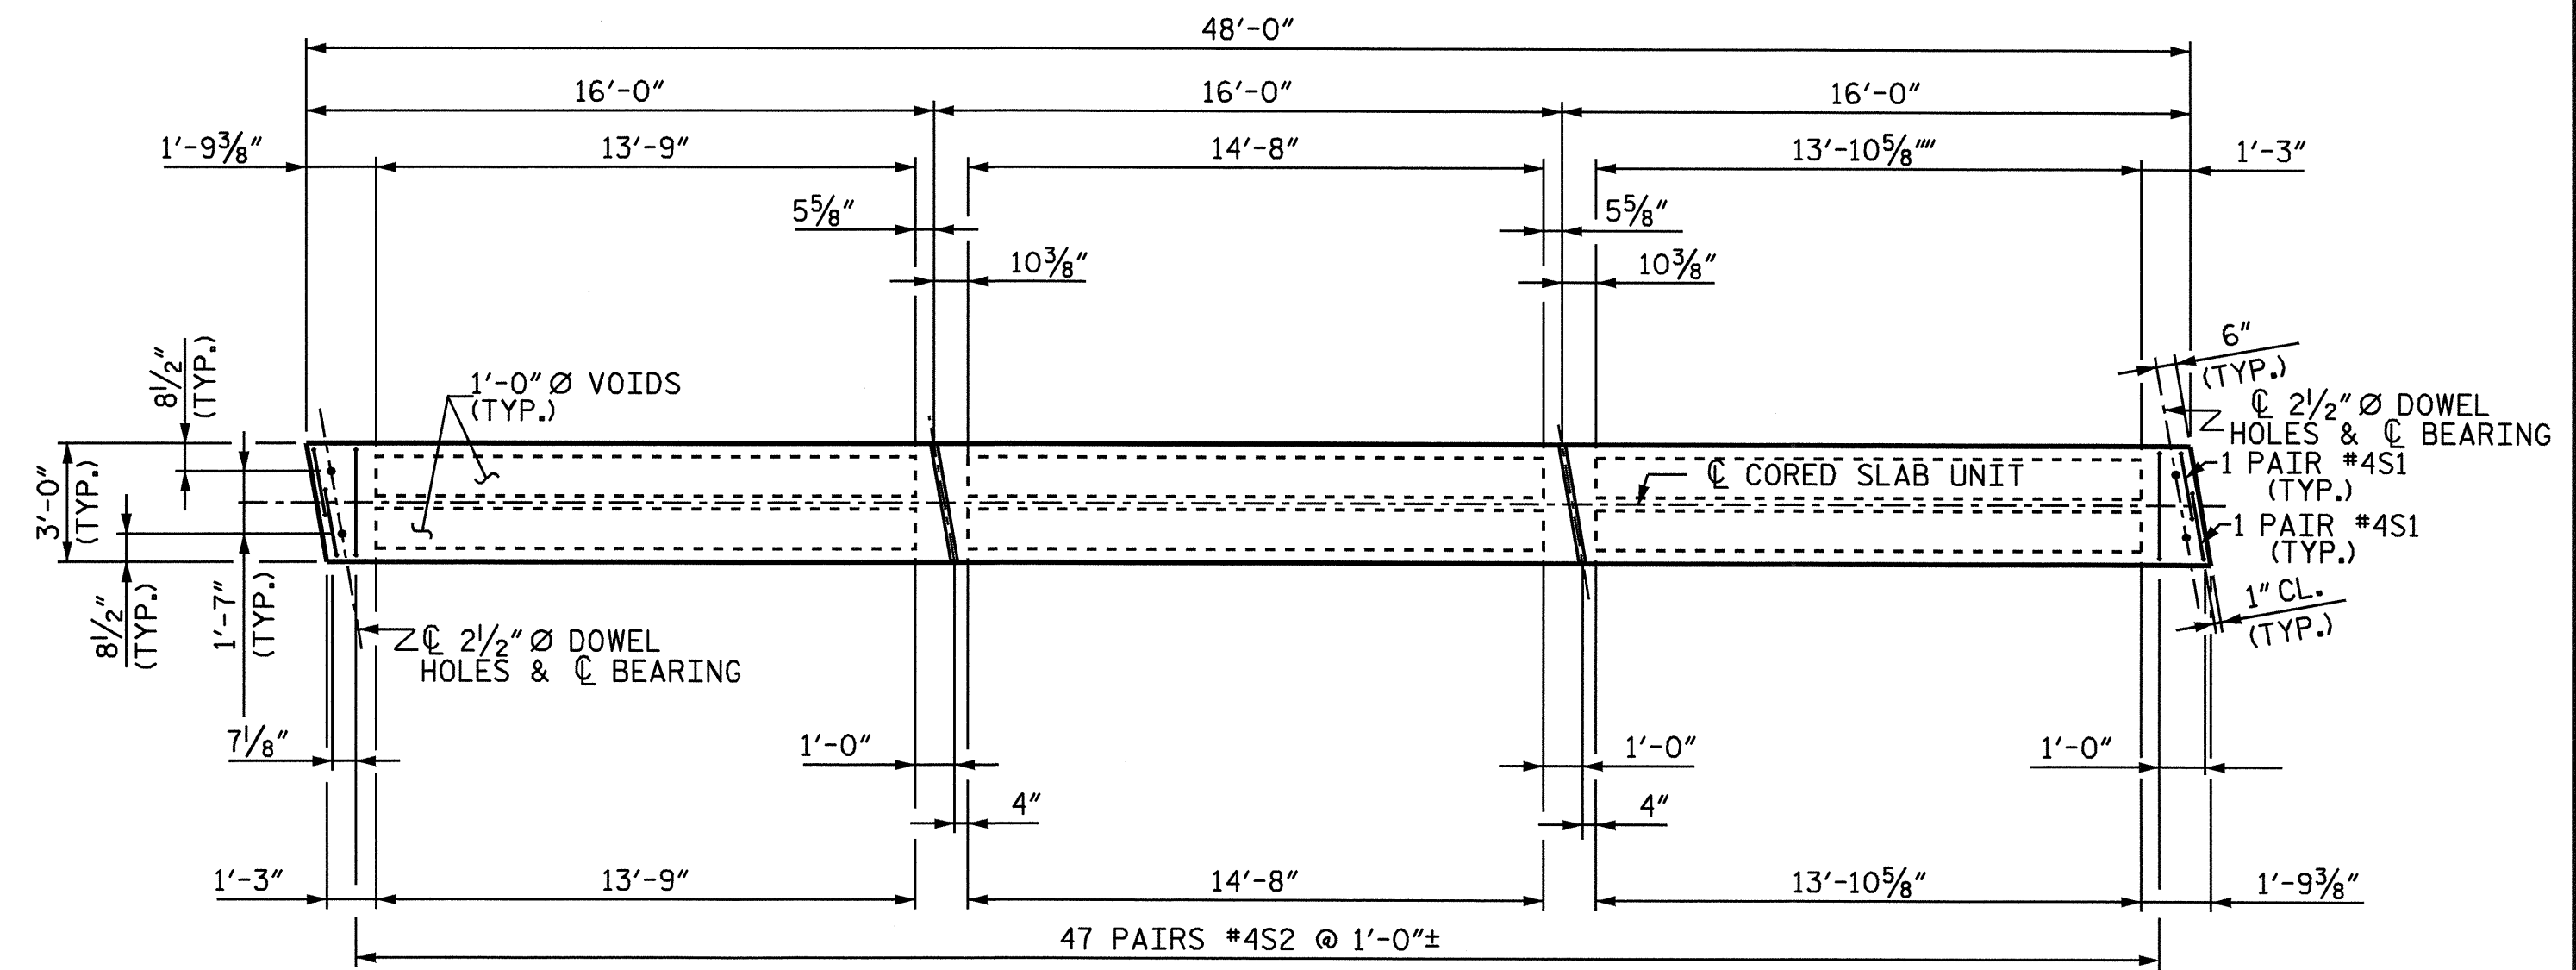


PLAN OF INTERIOR CORED SLAB UNIT

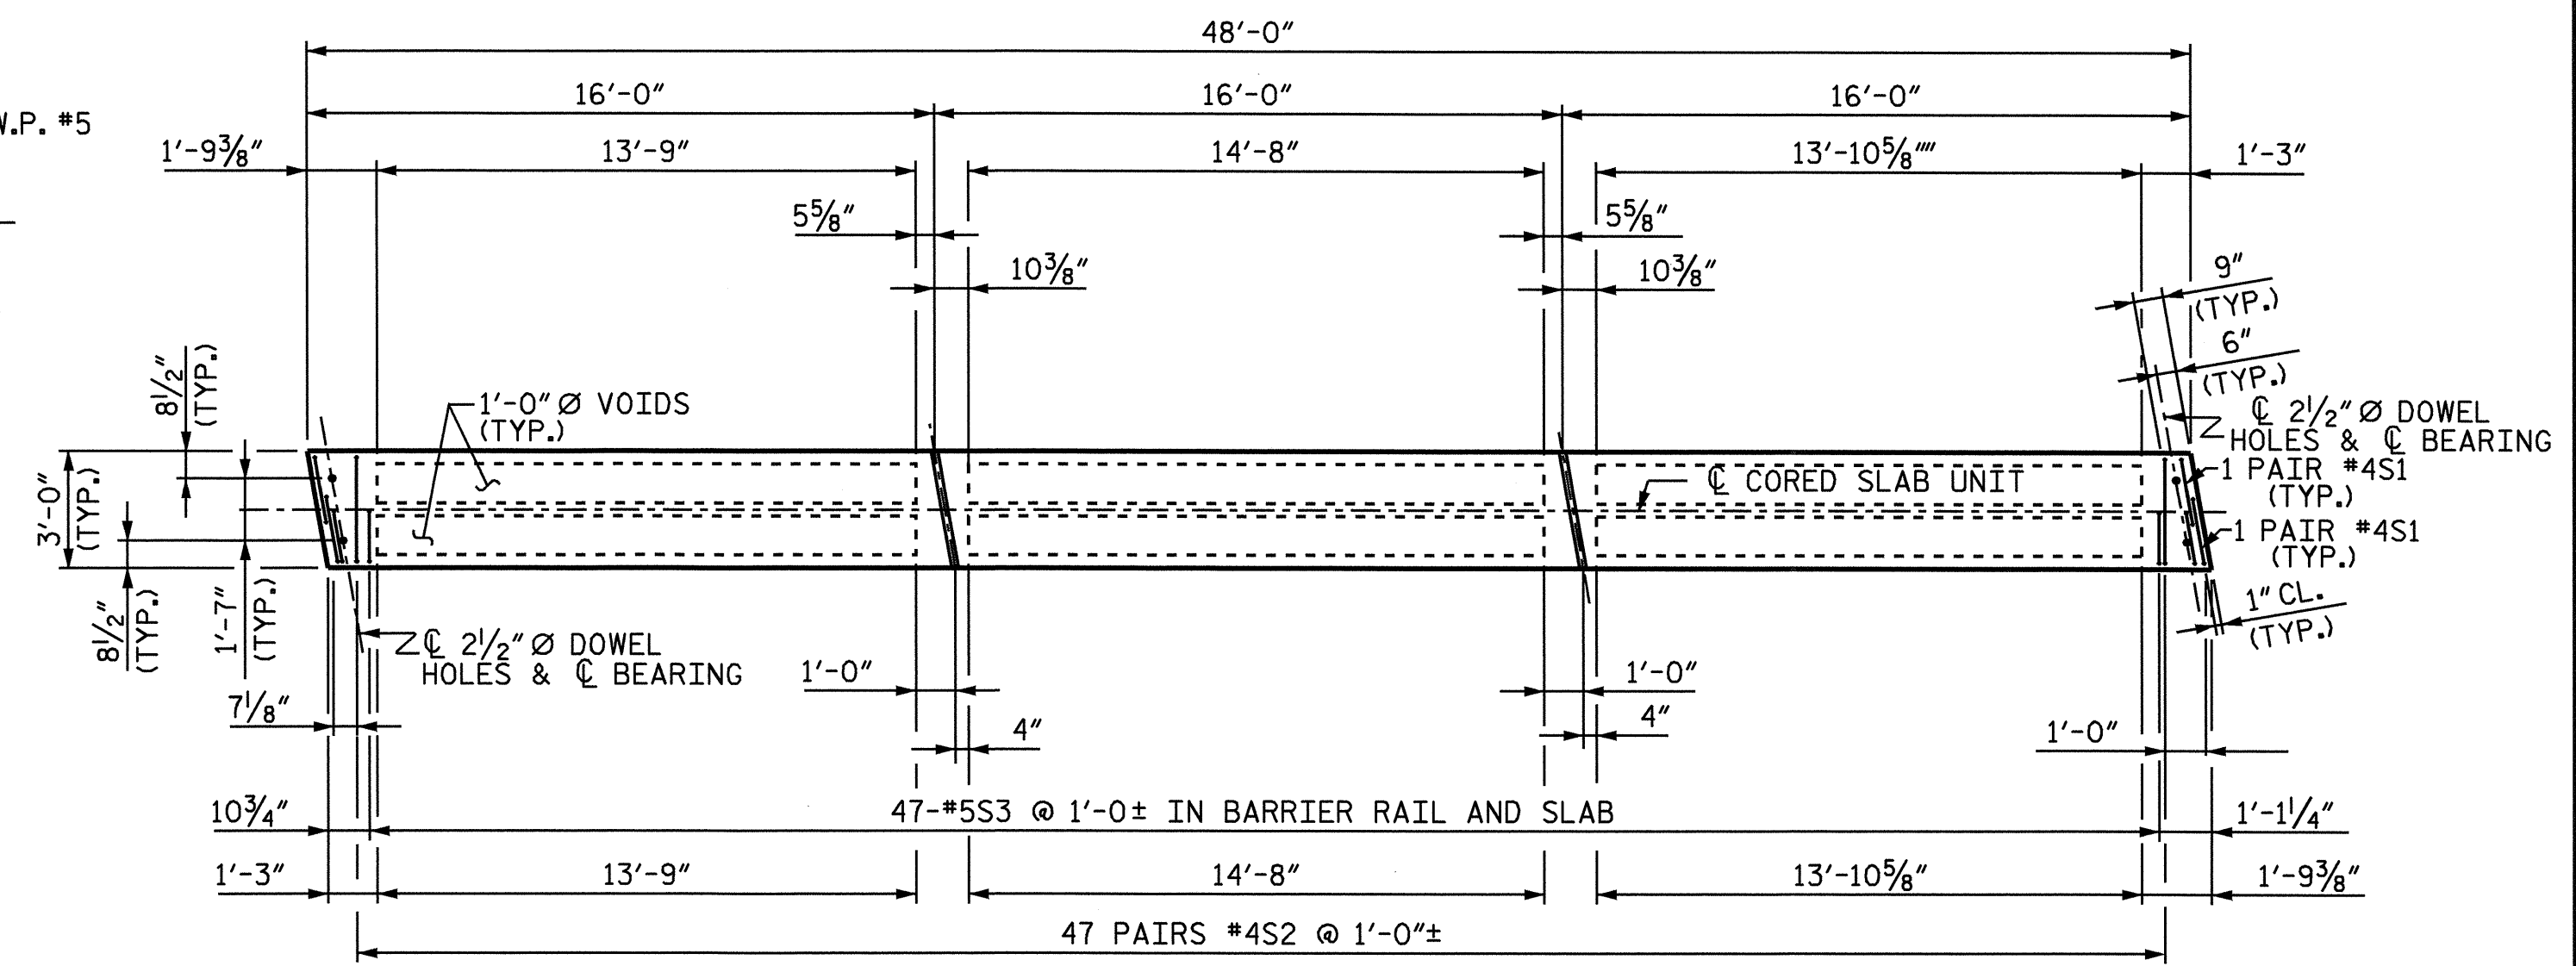

PLAN OF EXTERIOR CORED SLAB UNIT

DRAWN BY: H. T. BARBOUR DATE: 3/6/04  
 CHECKED BY: D. A. DAVENPORT DATE: 3/18/04

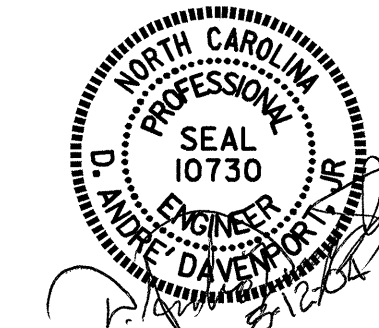

PROJECT NO. B-3879  
 NASH COUNTY  
 STATION: 22+61.00-L-

SHEET 5 OF 6

STATE OF NORTH CAROLINA  
 DEPARTMENT OF TRANSPORTATION  
 RALEIGH

SUPERSTRUCTURE  
 PLAN OF SPAN D

REVISIONS						SHEET NO.
NO.	BY:	DATE:	NO.	BY:	DATE:	5-8
1			3			TOTAL SHEETS
2			4			26

STR.#1