



PLAN OF SPAN B

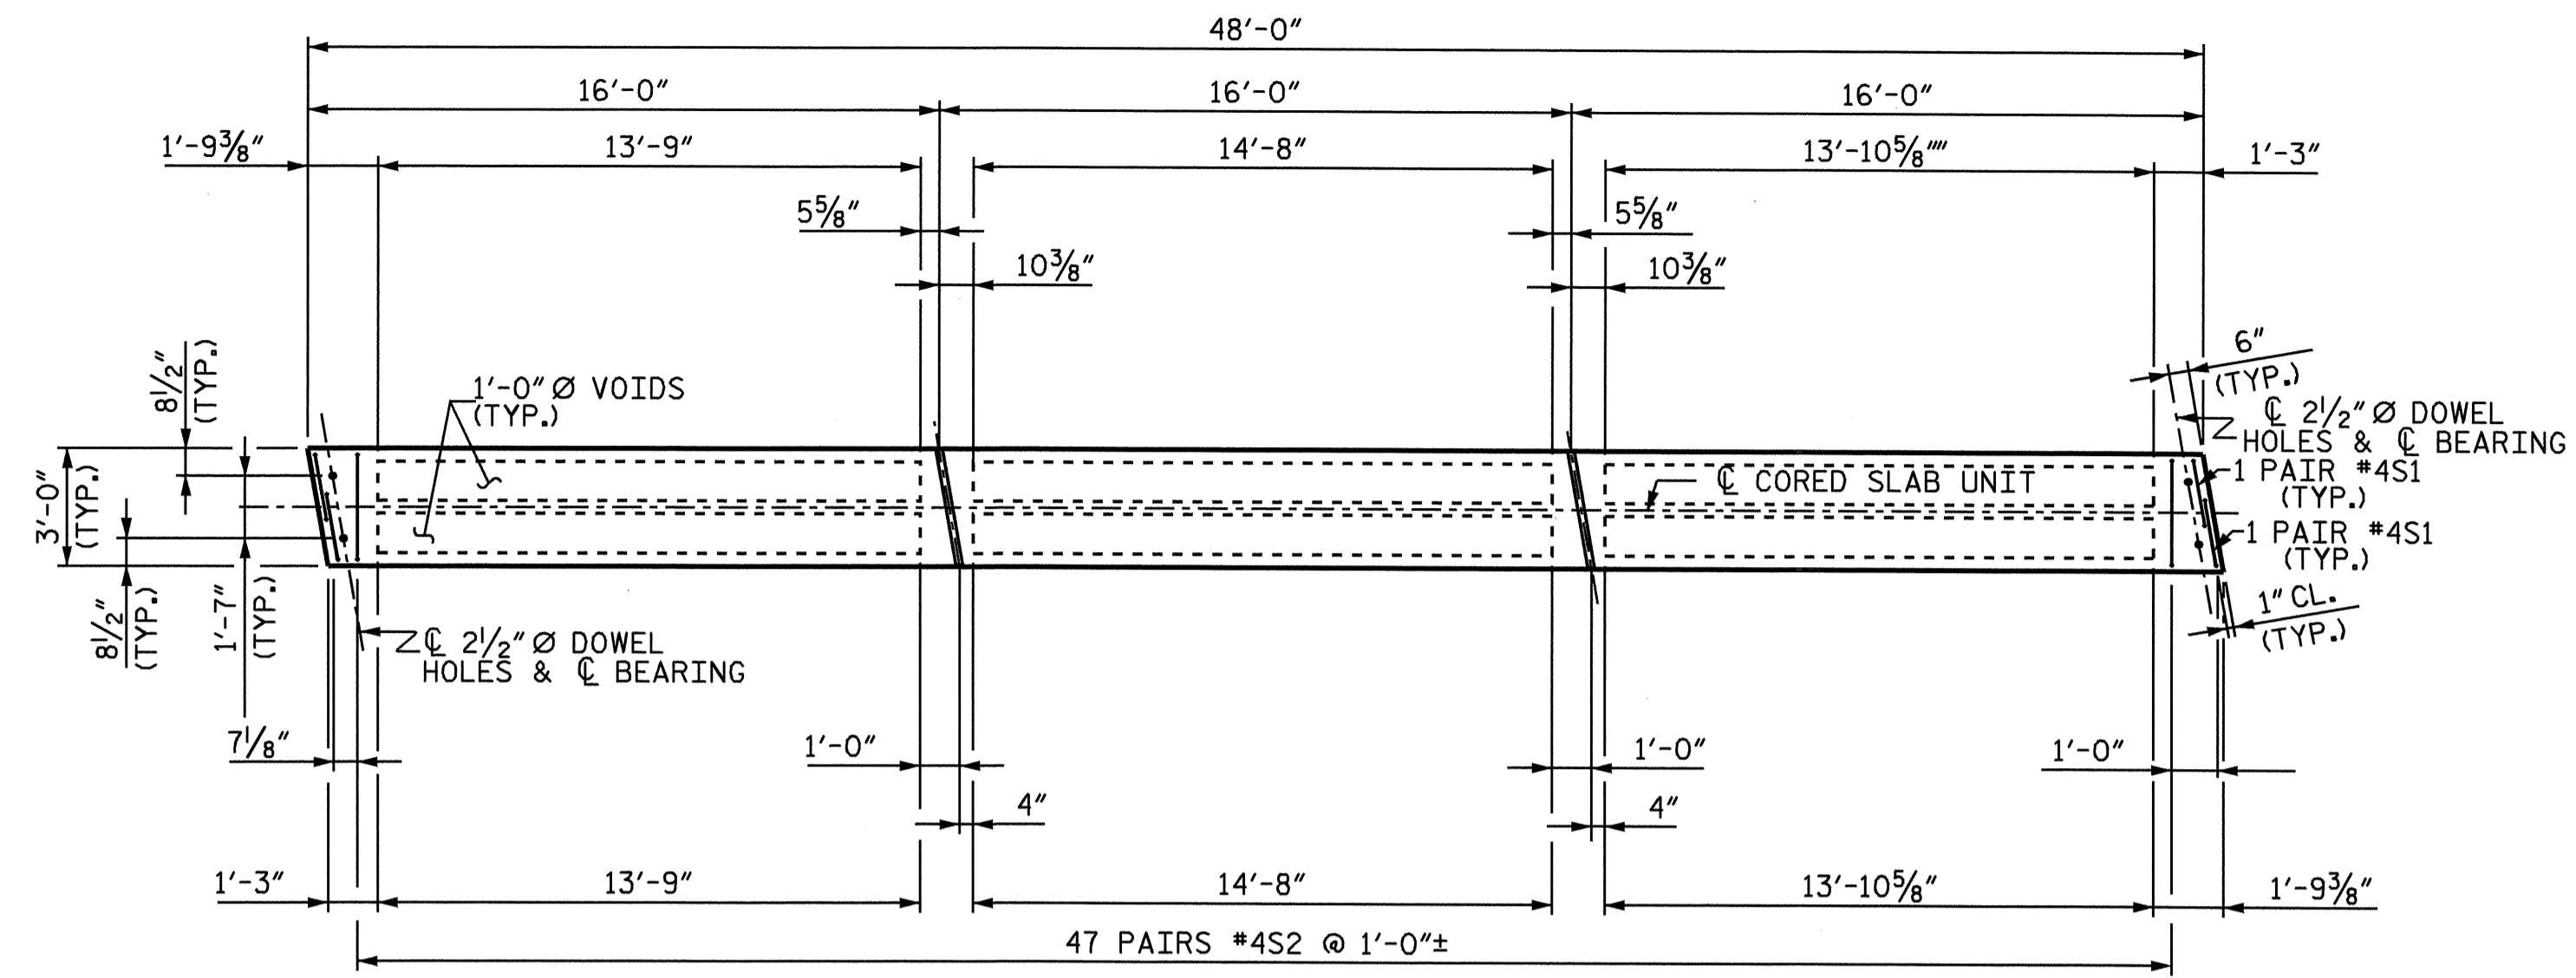


PLAN OF INTERIOR CORED SLAB UNIT

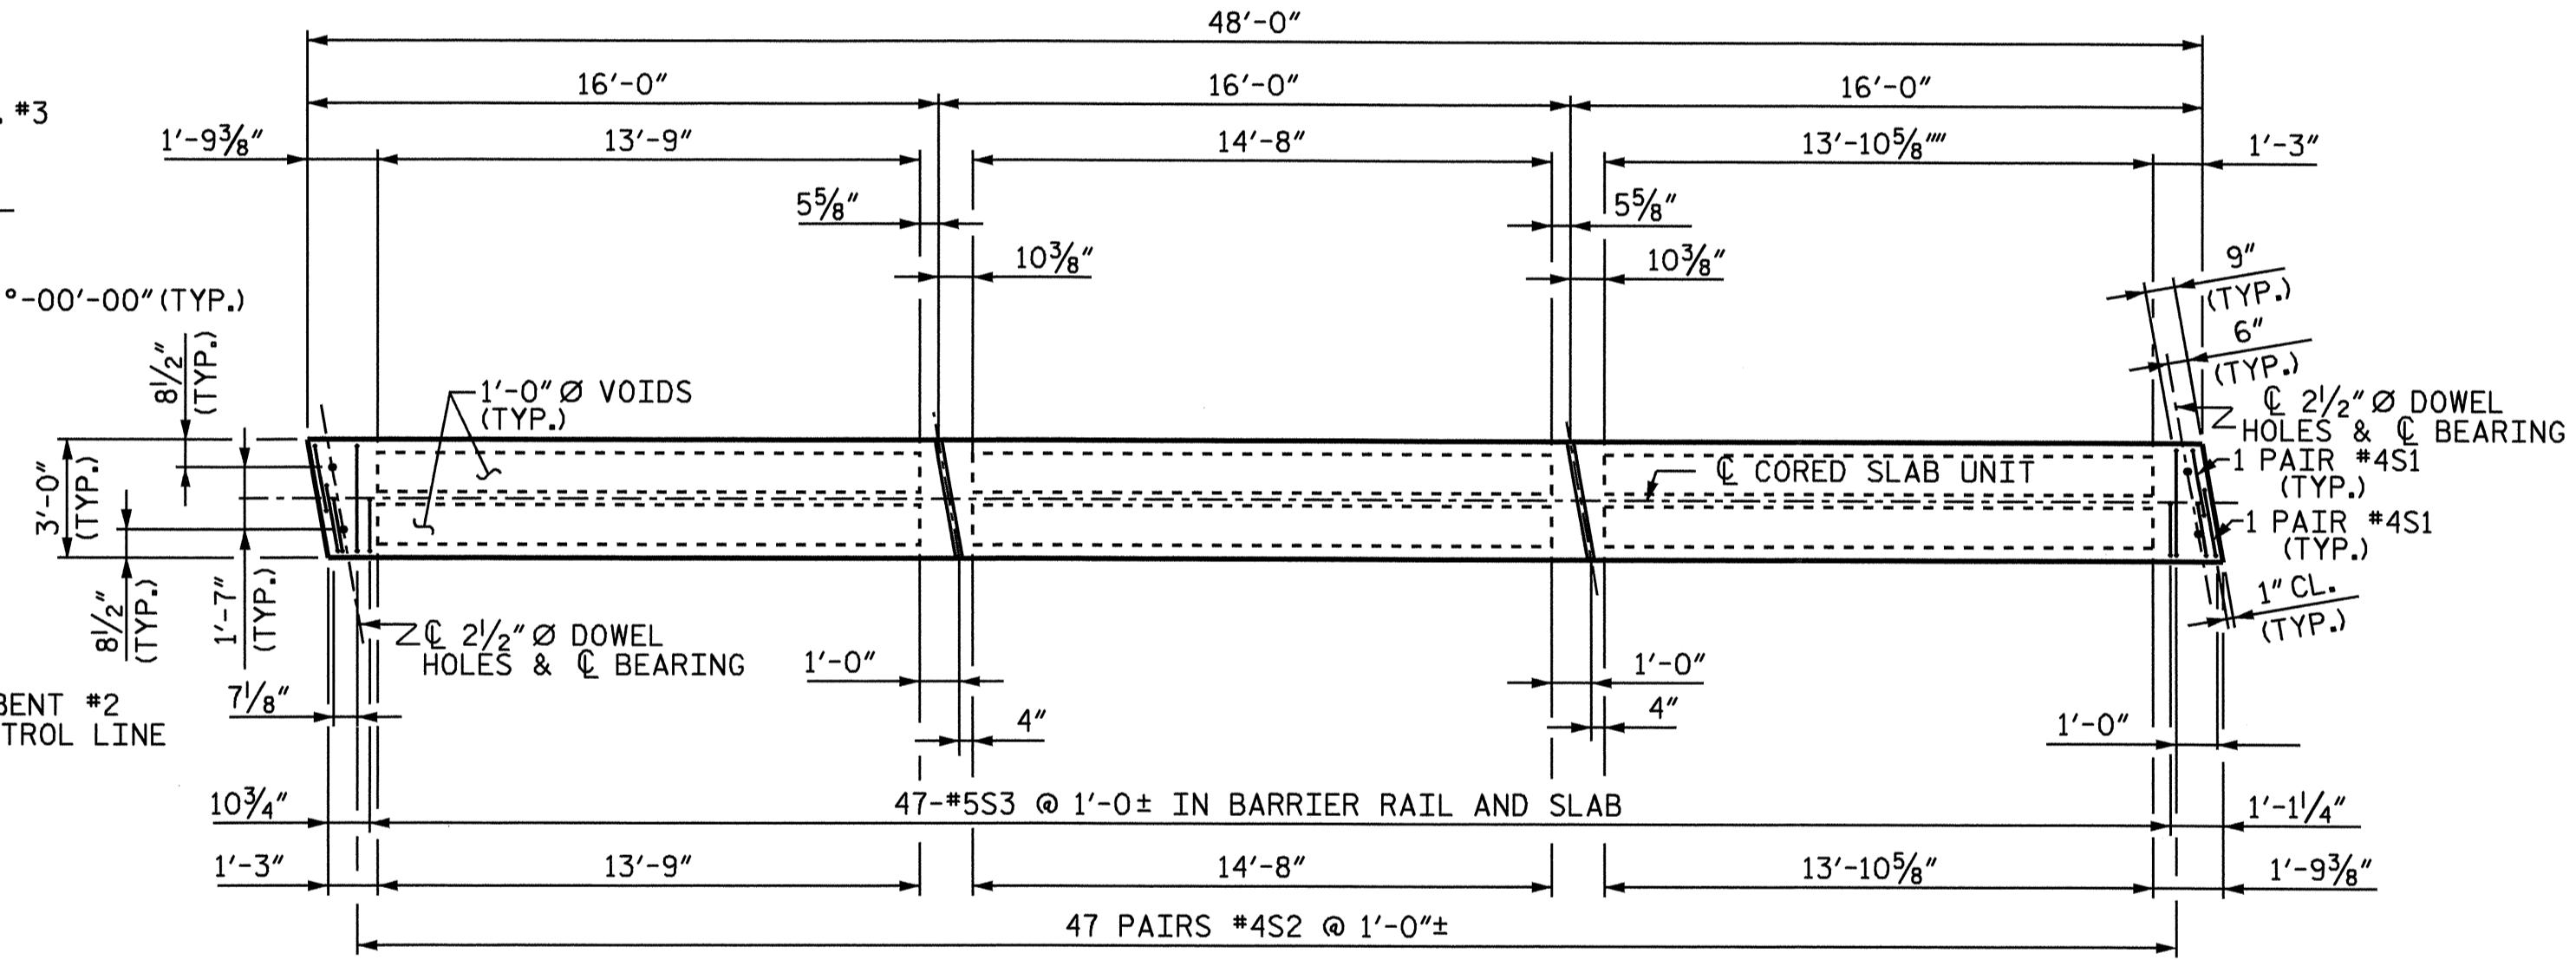

PLAN OF EXTERIOR CORED SLAB UNIT

DRAWN BY: H. T. BARBOUR DATE: 3/6/04
 CHECKED BY: D. A. DAVENPORT DATE: 3/18/04

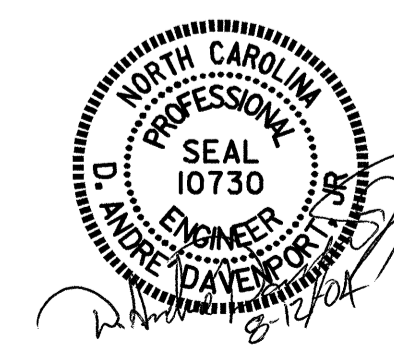

PROJECT NO. B-3879
 NASH COUNTY
 STATION: 22+61.00-L-
 SHEET 3 OF 6

STATE OF NORTH CAROLINA DEPARTMENT OF TRANSPORTATION RALEIGH					
SUPERSTRUCTURE PLAN OF SPAN B					
REVISIONS					SHEET NO.
NO.	BY:	DATE:	NO.	BY:	DATE:
1			3		
2			4		
TOTAL SHEETS					26

STR.#1