



**PLAN OF SPAN A**

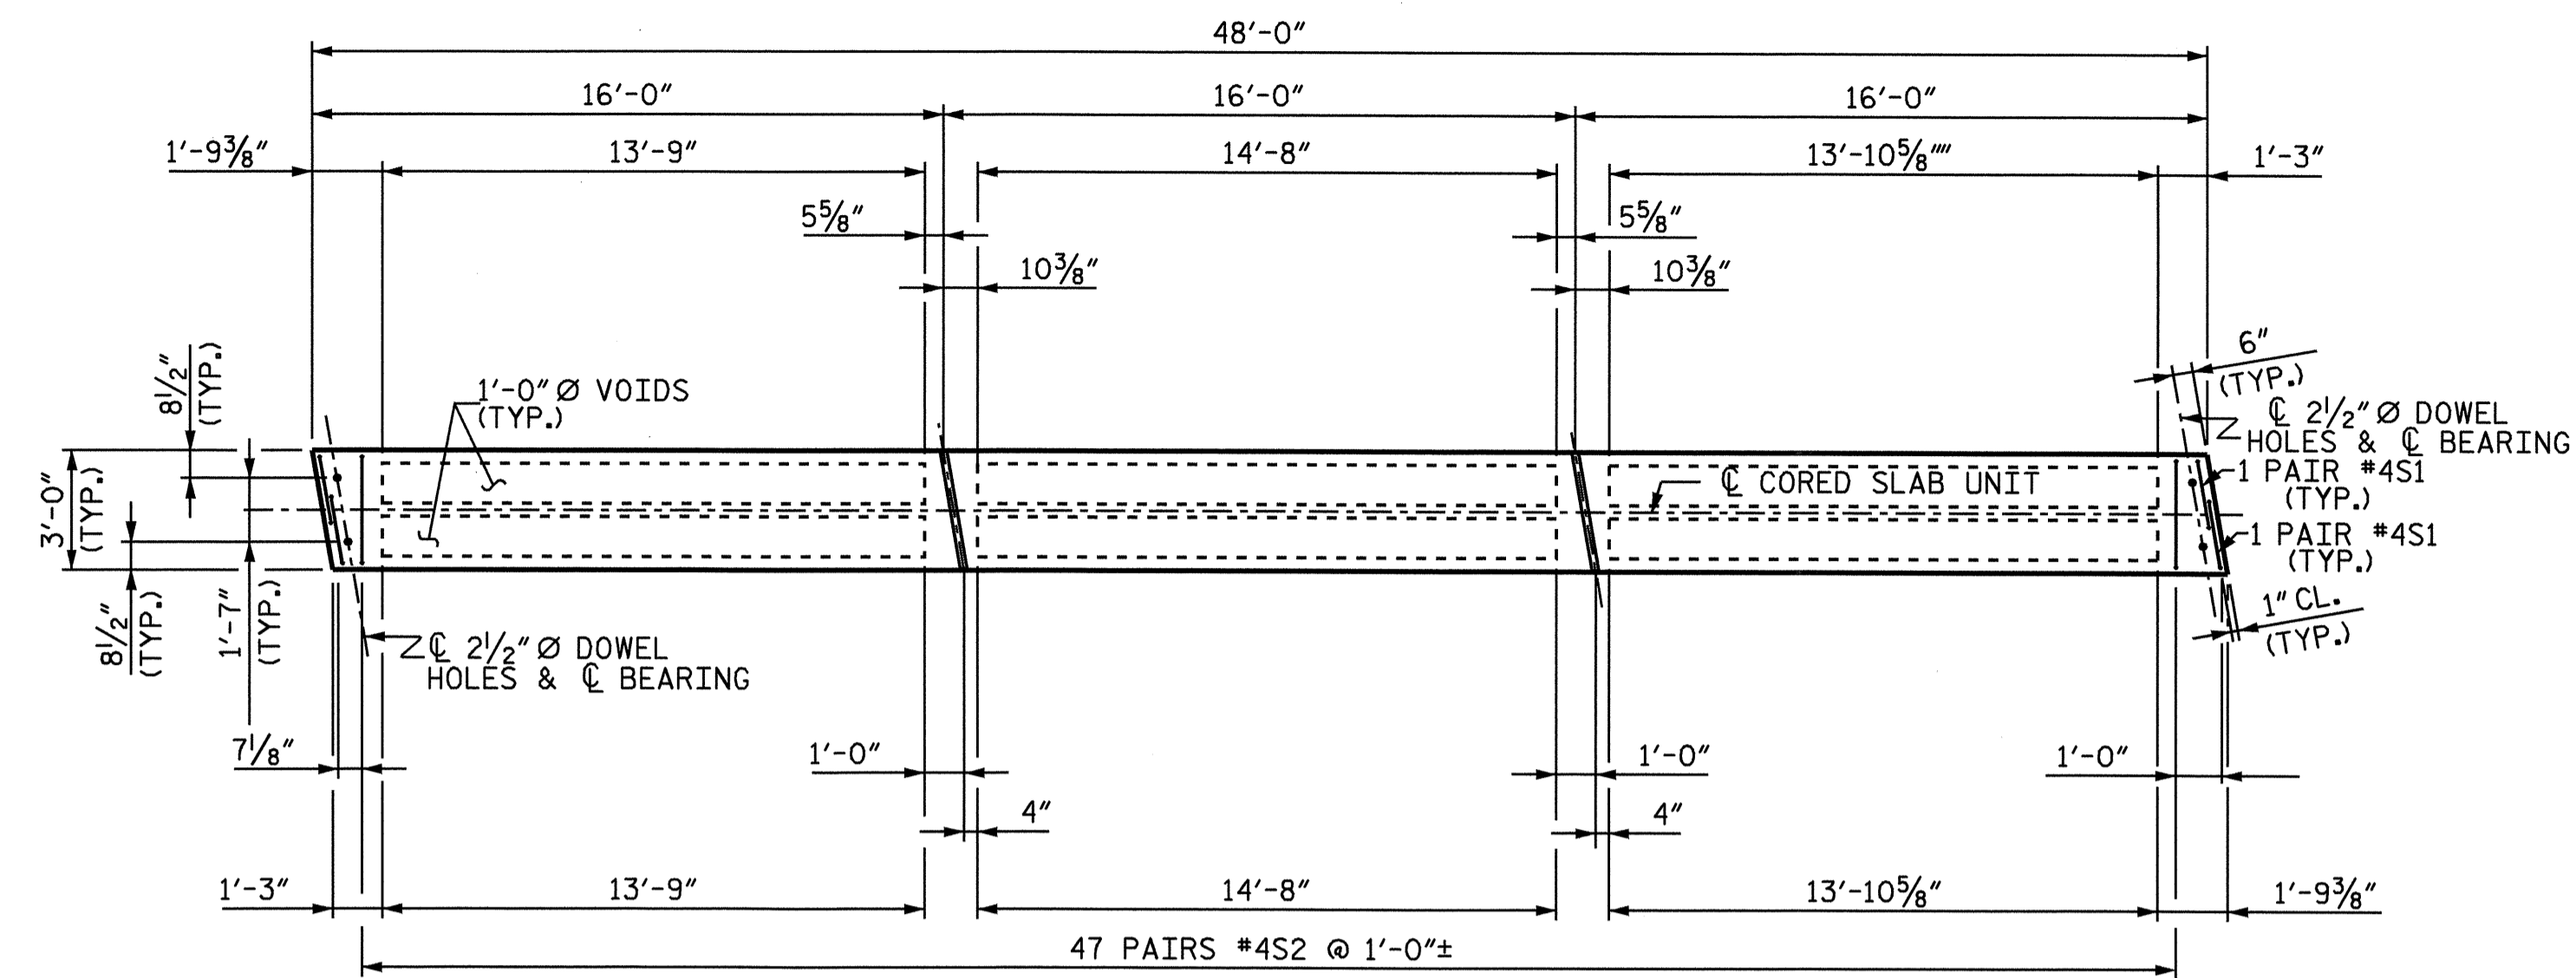

**PLAN OF INTERIOR CORED SLAB UNIT**

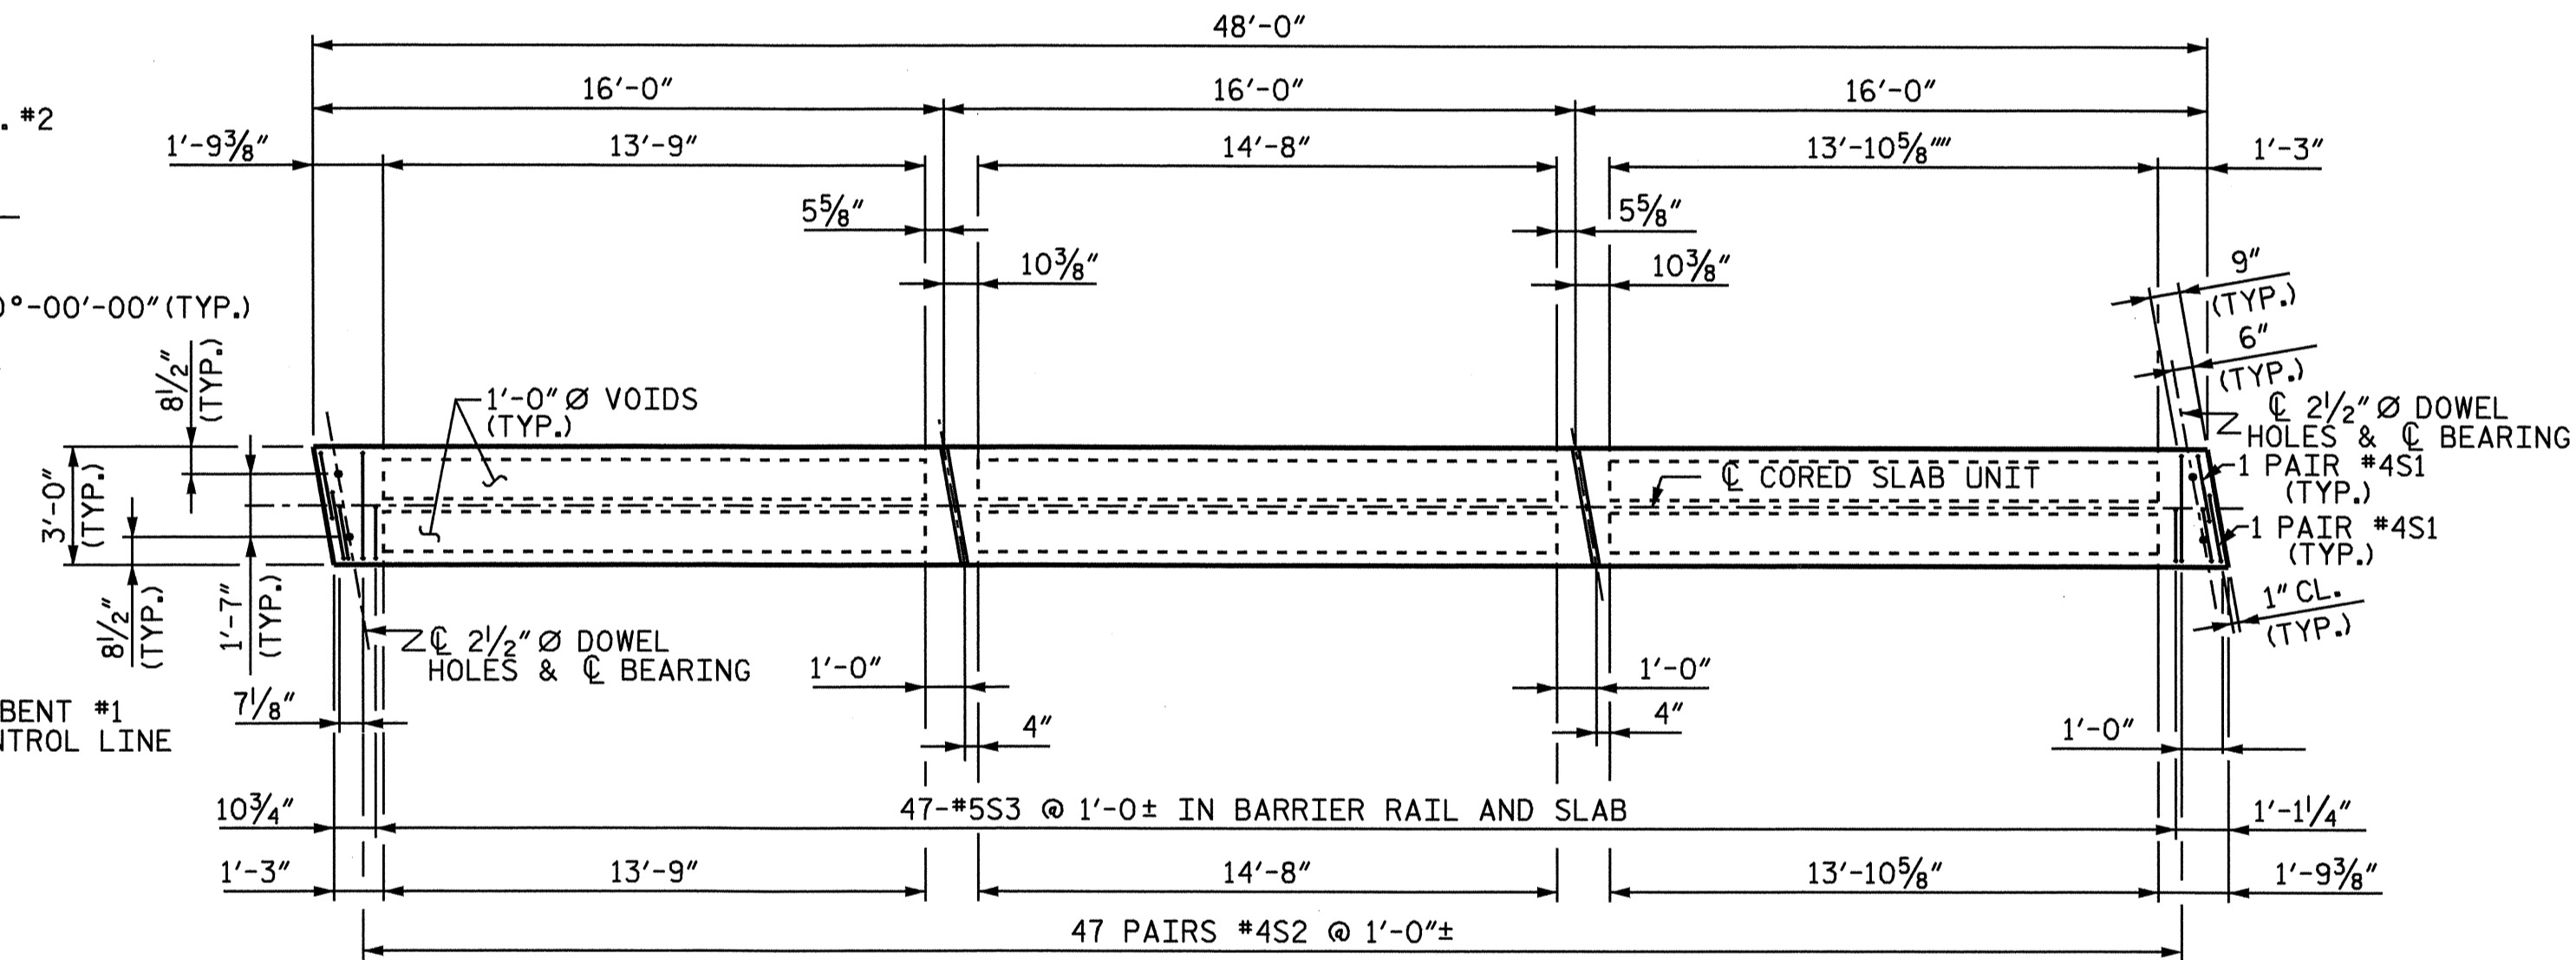


**PLAN OF EXTERIOR CORED SLAB UNIT**

DRAWN BY: H. T. BARBOUR DATE: 3/6/04  
 CHECKED BY: D. A. DAVENPORT DATE: 3/18/04

PROJECT NO. B-3879  
NASH COUNTY  
 STATION: 22+61.00-L-

SHEET 2 OF 6  
 STATE OF NORTH CAROLINA  
 DEPARTMENT OF TRANSPORTATION  
 RALEIGH  
 SUPERSTRUCTURE  
 PLAN OF SPAN A

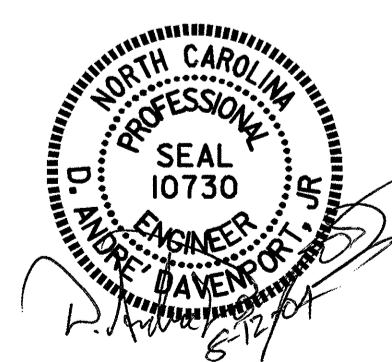

REVISIONS						SHEET NO. S-5
NO.	BY:	DATE:	NO.	BY:	DATE:	
1			3			TOTAL SHEETS 26
2			4			

STR.#1