
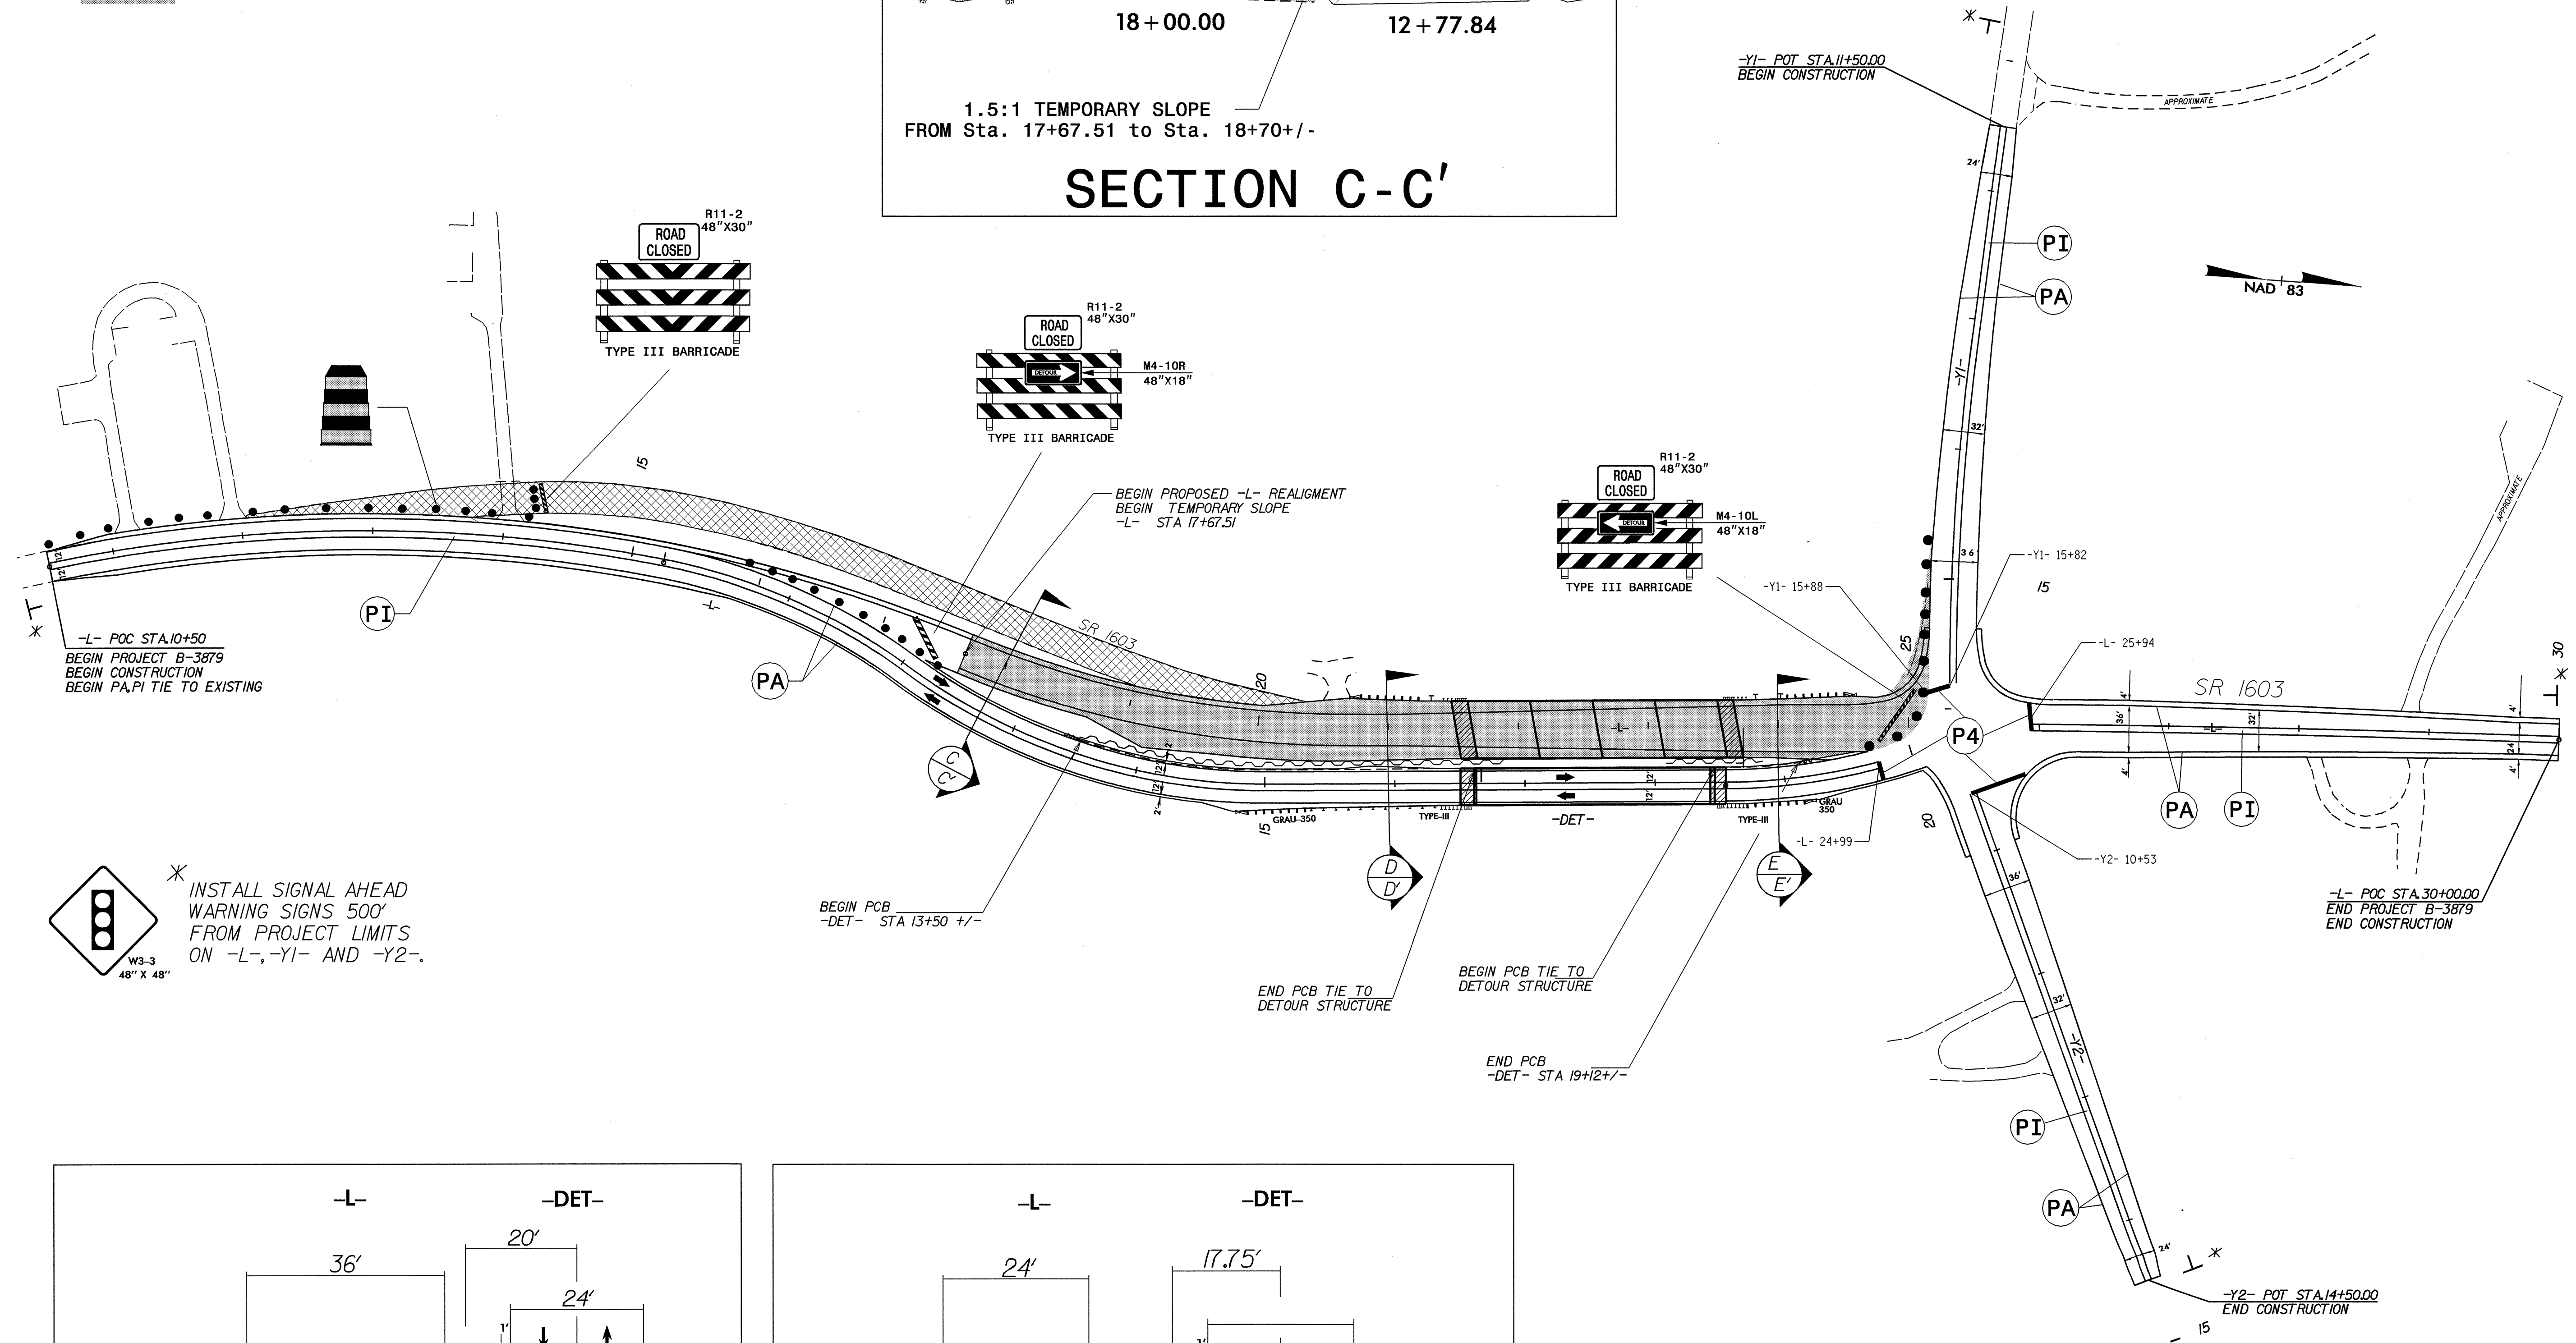
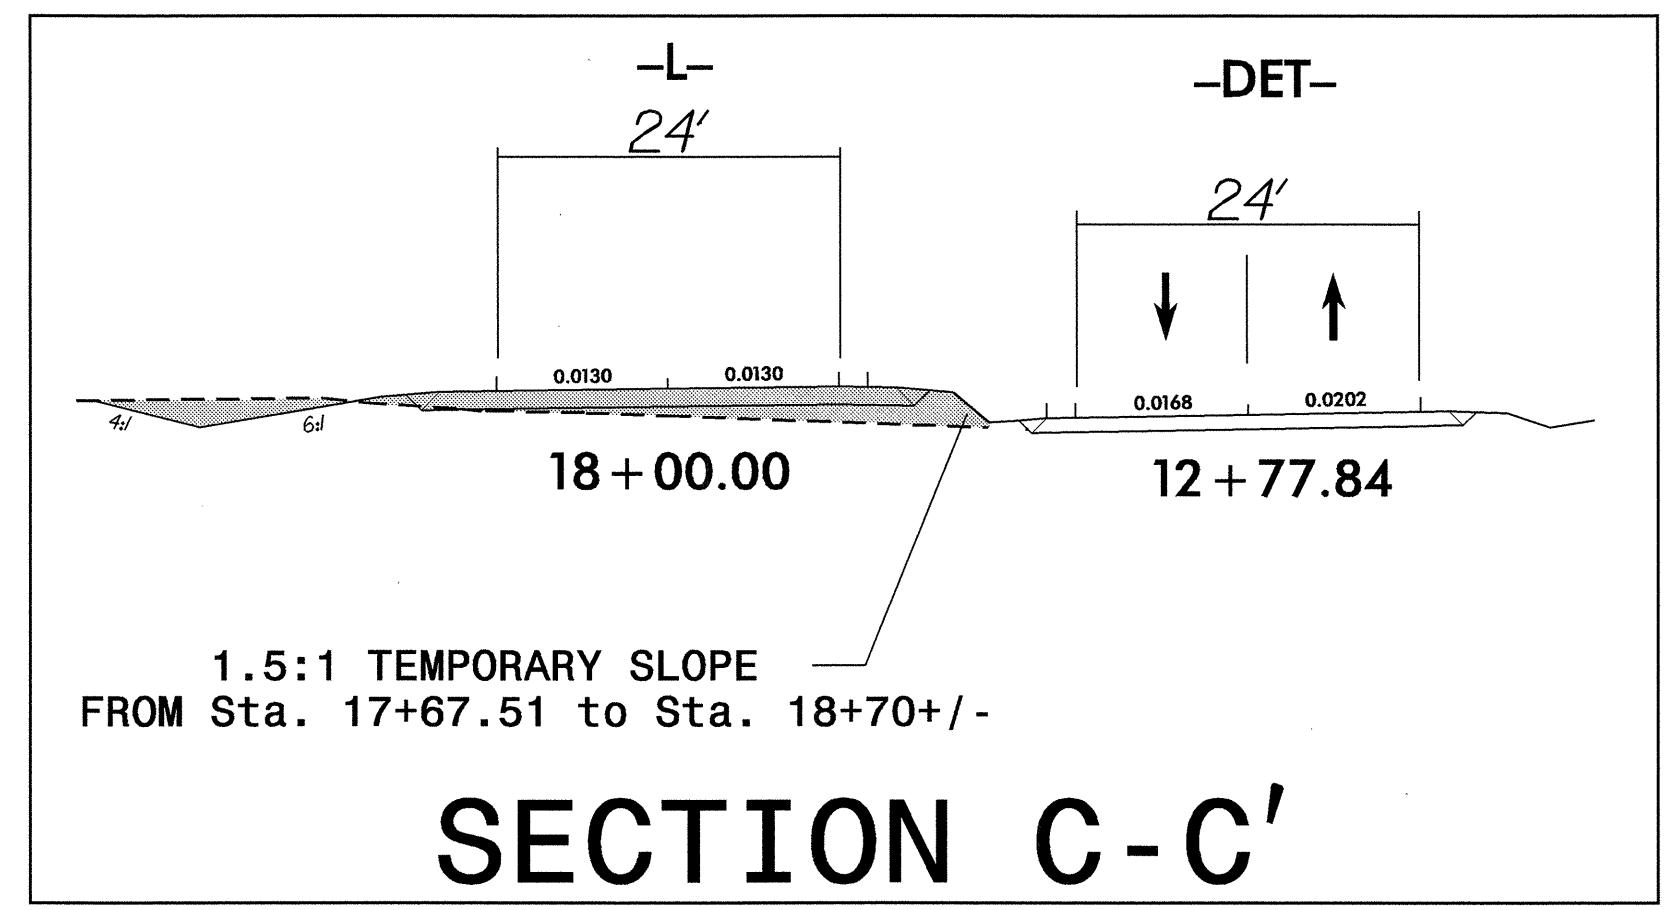
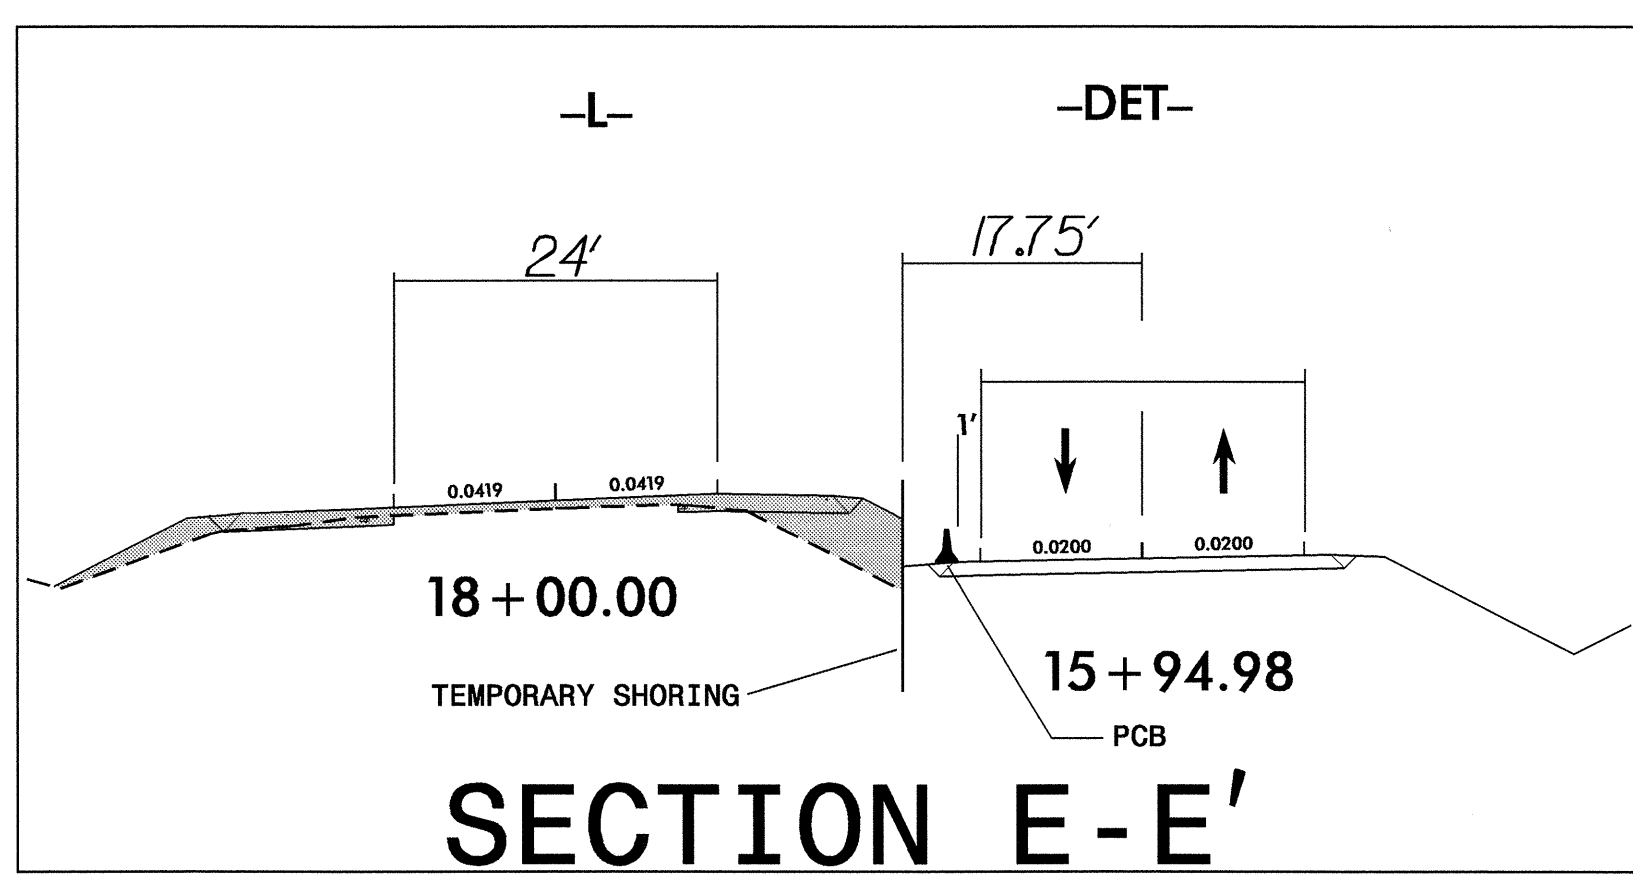
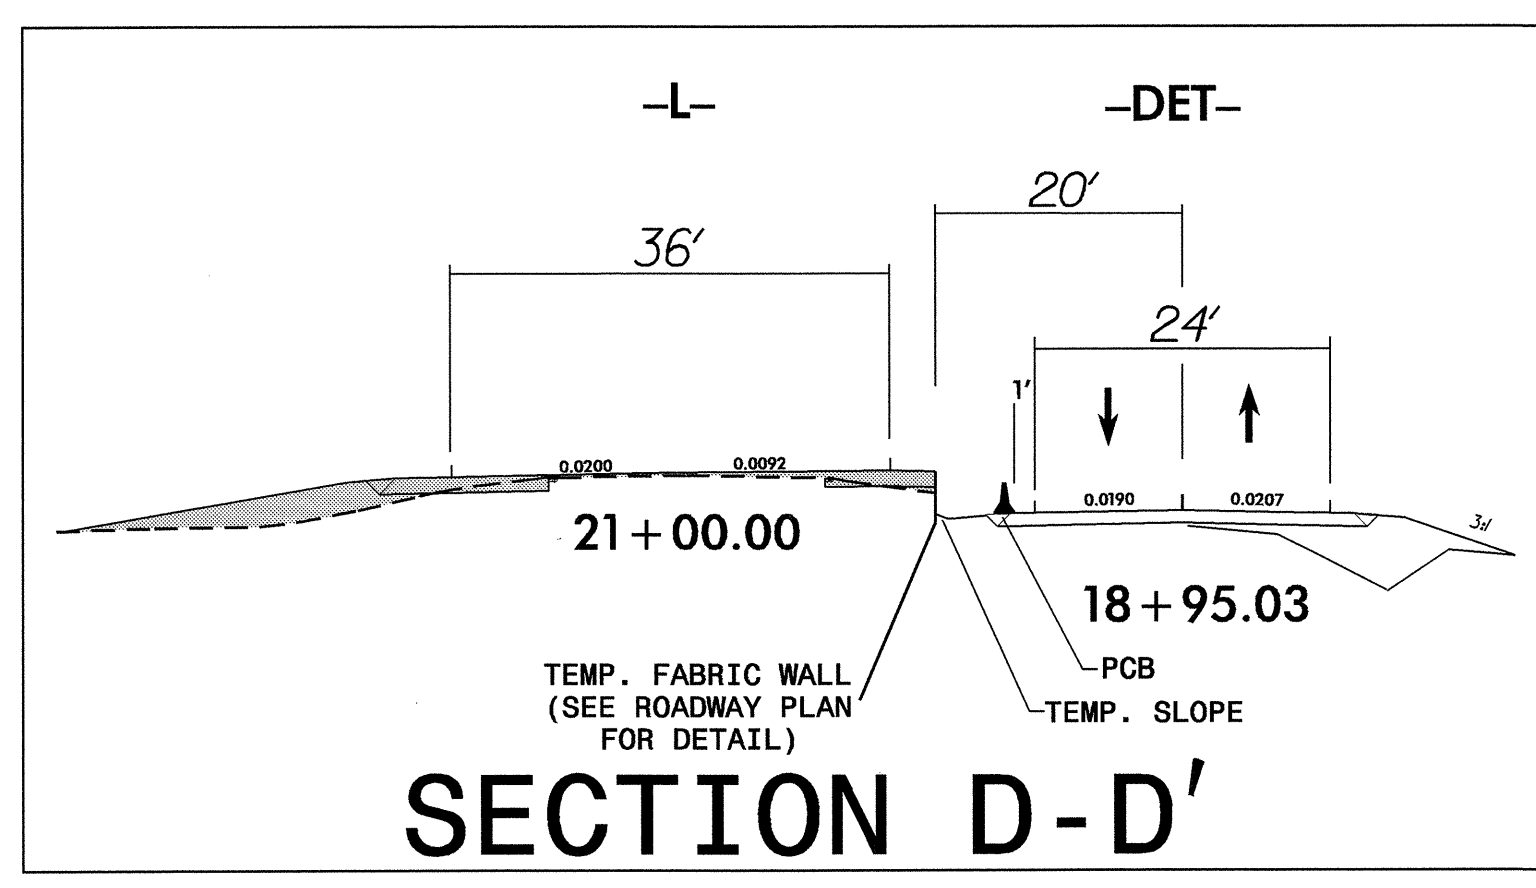
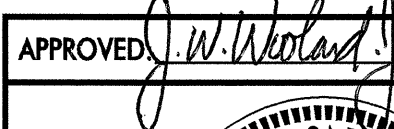
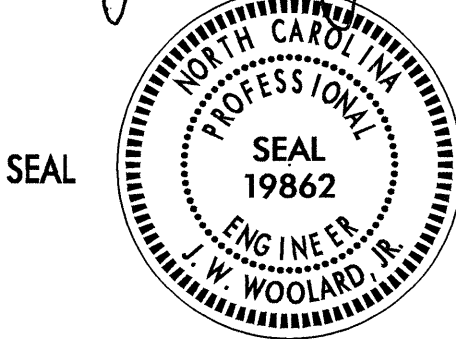
 REMOVAL OF EXISTING PAVEMENT
 WORK AREA



 *
 W3-3 48" X 48"
 INSTALL SIGNAL AHEAD
 WARNING SIGNS 500'
 FROM PROJECT LIMITS
 ON -L-, -Y1- AND -Y2-.



APPROVED:  DATE: 6/25/04	PHASE II DETAIL									
										
SEAL	SCALE: NONE	<table border="1"> <tr> <th colspan="2">REVISIONS</th> </tr> <tr> <td> </td> <td> </td> </tr> <tr> <td> </td> <td> </td> </tr> <tr> <td> </td> <td> </td> </tr> </table>	REVISIONS							
REVISIONS										
	DATE: JAN 2004									
	DESIGN BY: MRM									
	REVIEWED BY: JWW									

24-JUN-2004 08:11
 i:\TCP\B3879-TC_Top5_phs2.dgn
 mmamrquez AT TFC195141