


CONTRACT: C200964 TIP PROJECT: B-3879



T.I.P. NO.	SHEET NO.
B - 3879	UO-1

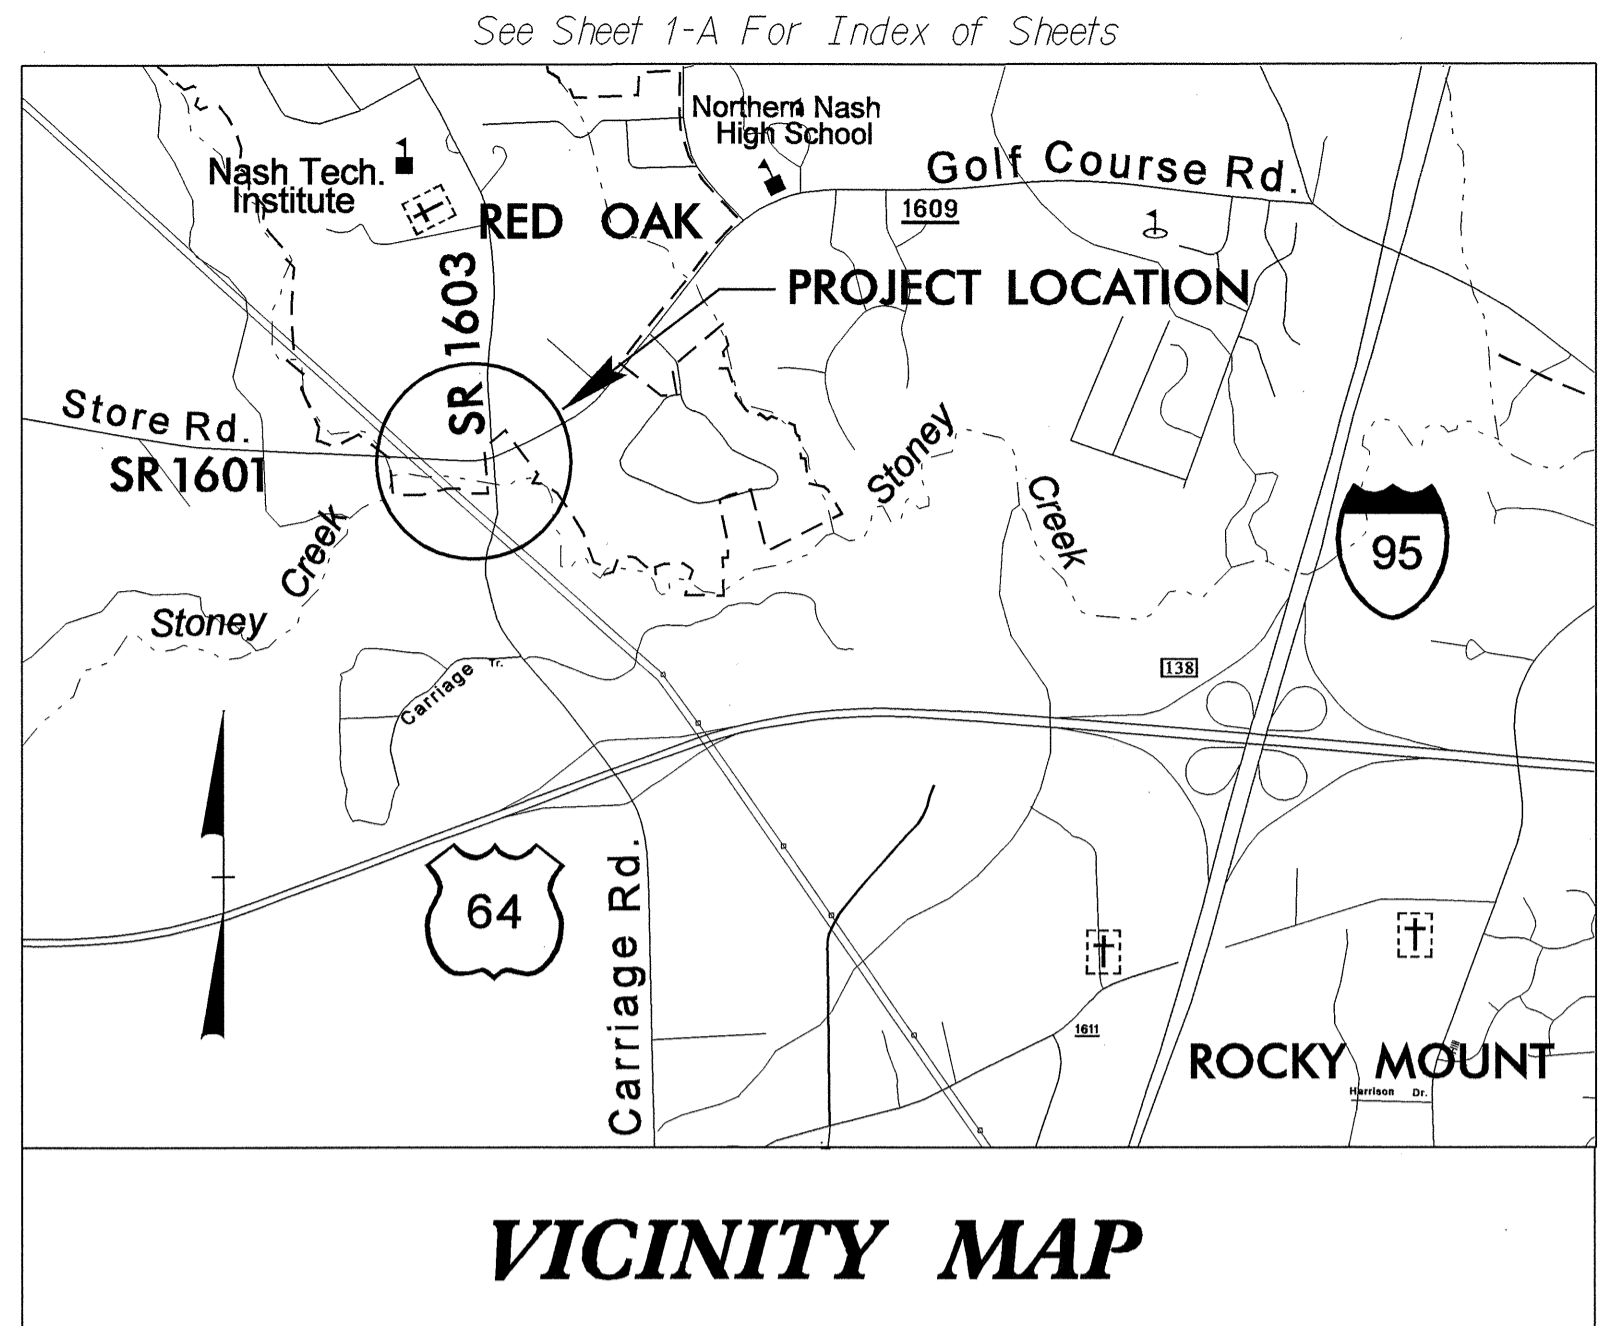

STATE OF NORTH CAROLINA
DIVISION OF HIGHWAYS

**UTILITIES BY OTHERS PLANS
NASH COUNTY**


**LOCATION: BRIDGE NO. 73 OVER STONEY CREEK
ON SR 1440 (N. OLD CARRIAGE ROAD)**
TYPE OF WORK: UTILITIES

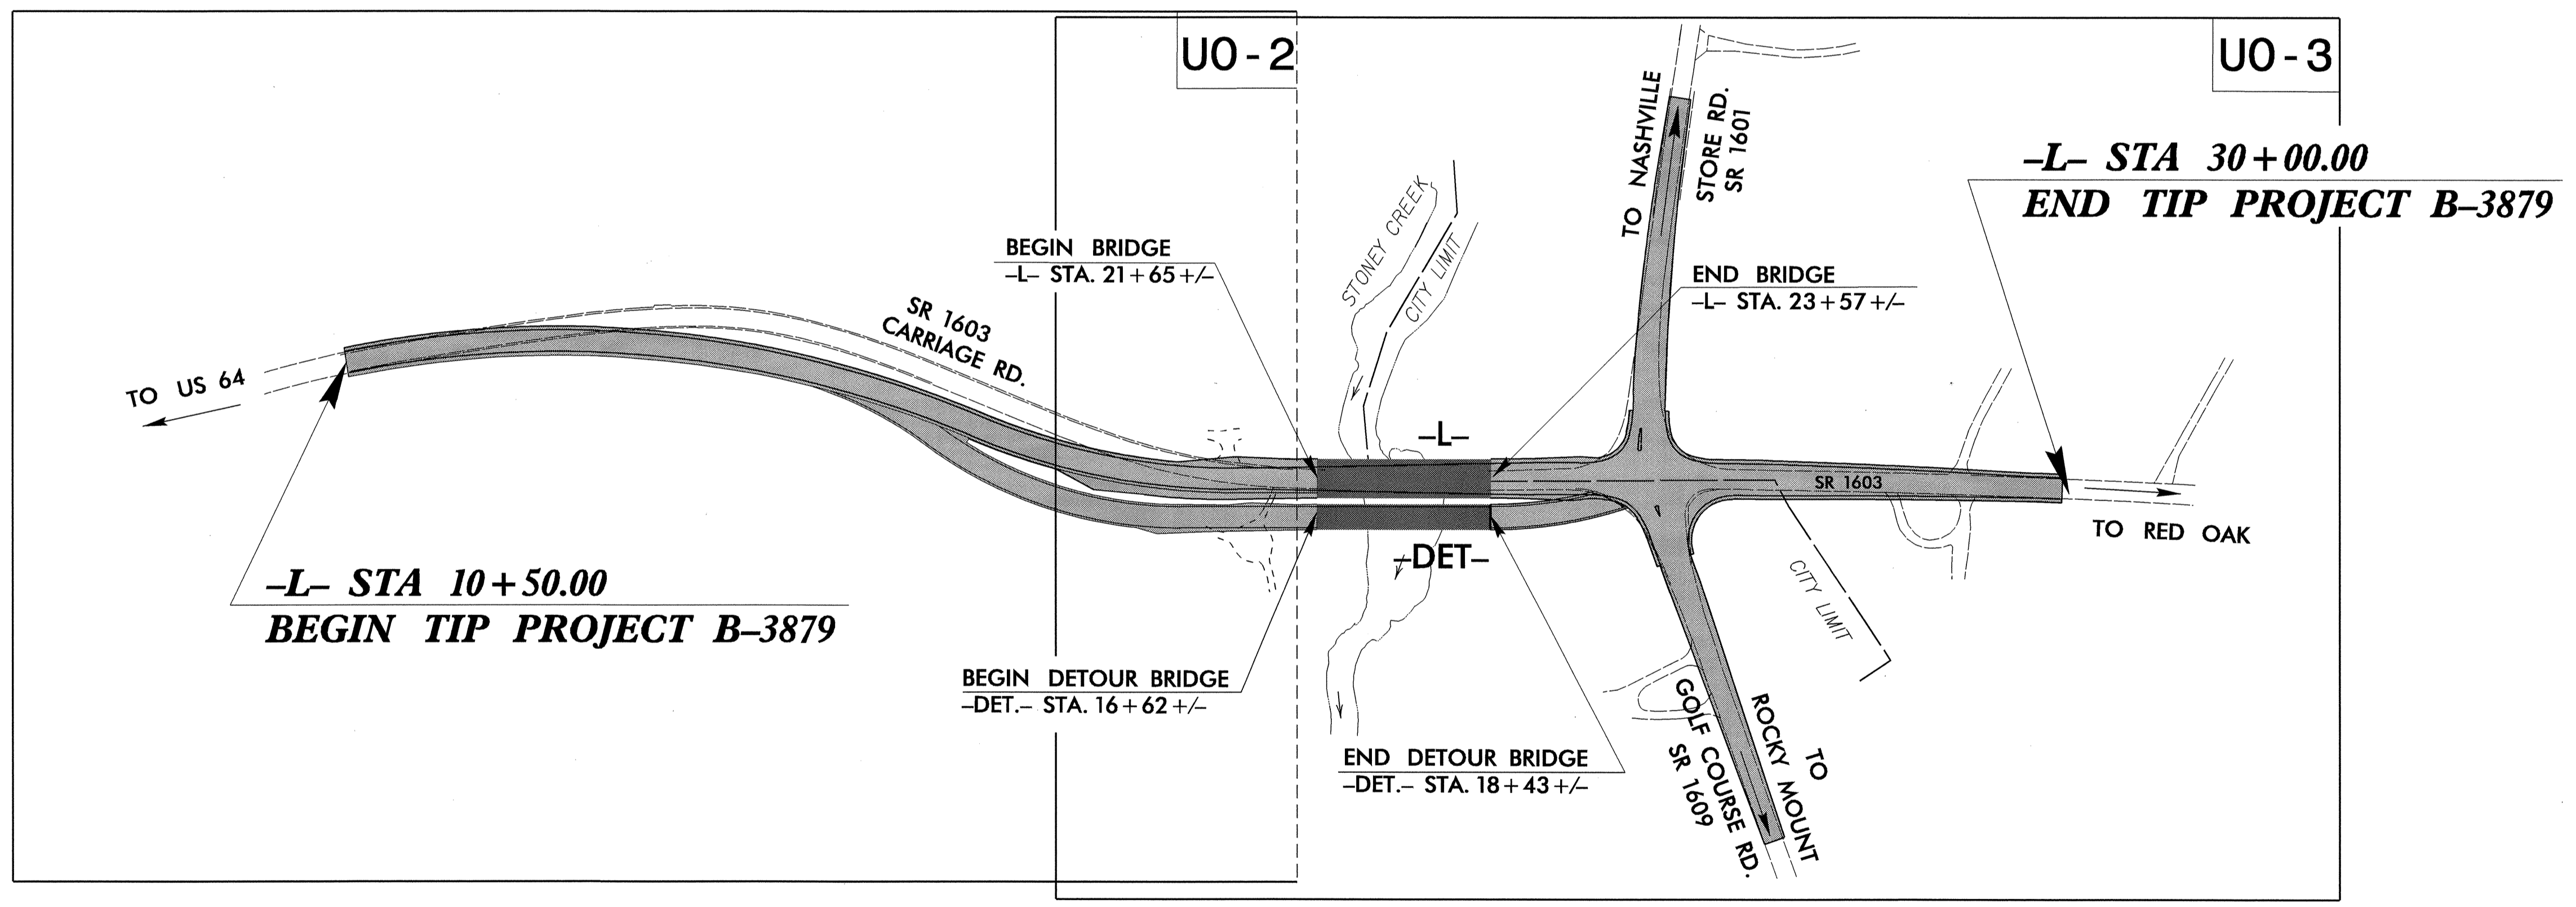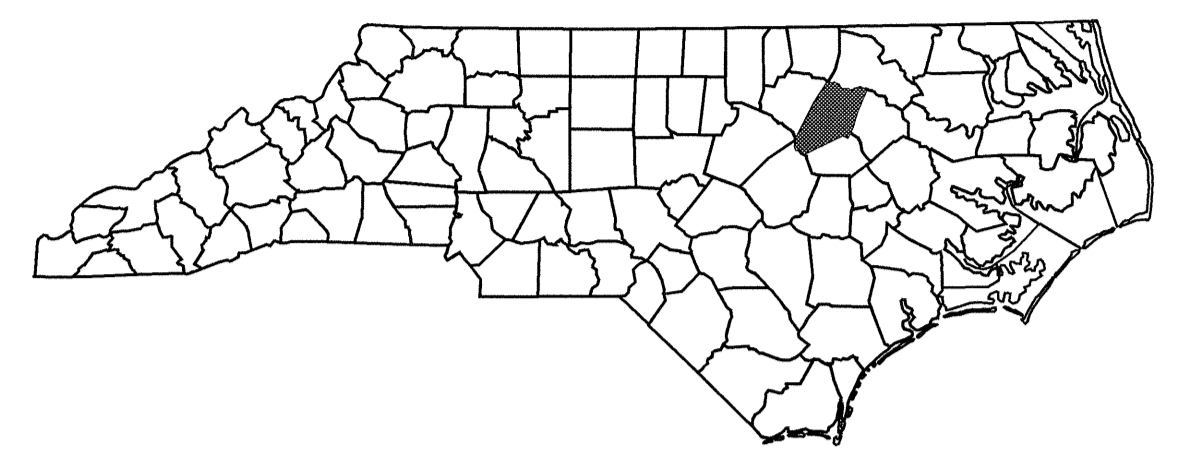

A PORTION OF THIS PROJECT IS WITHIN THE MUNICIPAL BOUNDRIES OF RED OAK.

INDEX OF SHEETS	
SHEET NO.	DESCRIPTION
UO-1	TITLE SHEET
UO-2 THRU UO-3	UTILITIES BY OTHERS PLAN SHEETS

- UTILITY OWNERS ON PROJECT**
- (1) PROGRESS ENERGY (TRANSMISSION)
 - (2) PROGRESS ENERGY (DISTRIBUTION)
 - (2) SPRINT TELEPHONE
 - (3) ALDELPHIA CATV

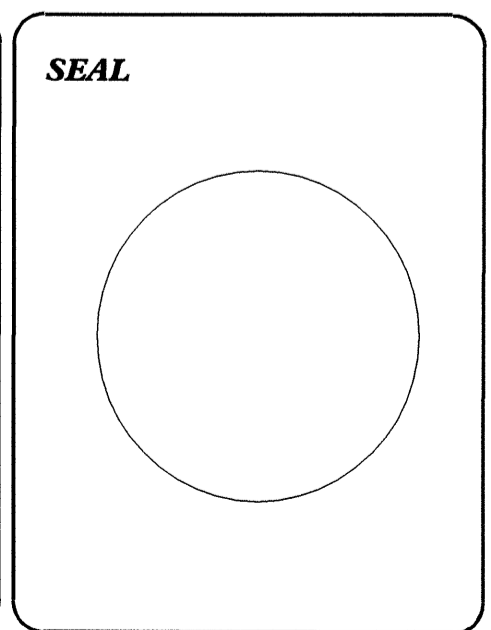

PREPARED IN THE OFFICE OF:
**DIVISION OF HIGHWAYS
DESIGN SERVICES
UTILITY SECTION**

1591 MAIL SERVICES CENTER
RALEIGH NC 27699-1591
PHONE (919) 250-4128
FAX (919) 250-4119

Roger Worthington, P.E. UTILITIES SECTION ENGINEER
Steve McKee, P.E. UTILITIES SQUAD LEADER PROJECT ENGINEER
John Hinton, P.E. UTILITIES PROJECT DESIGNER