




8/23/99

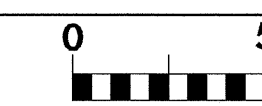


PROJ. REFERENCE NO.
B-3879

SHEET NO.
X-23


70 60 50 40 30 20 10 0 10 20 30 40 50 60 70

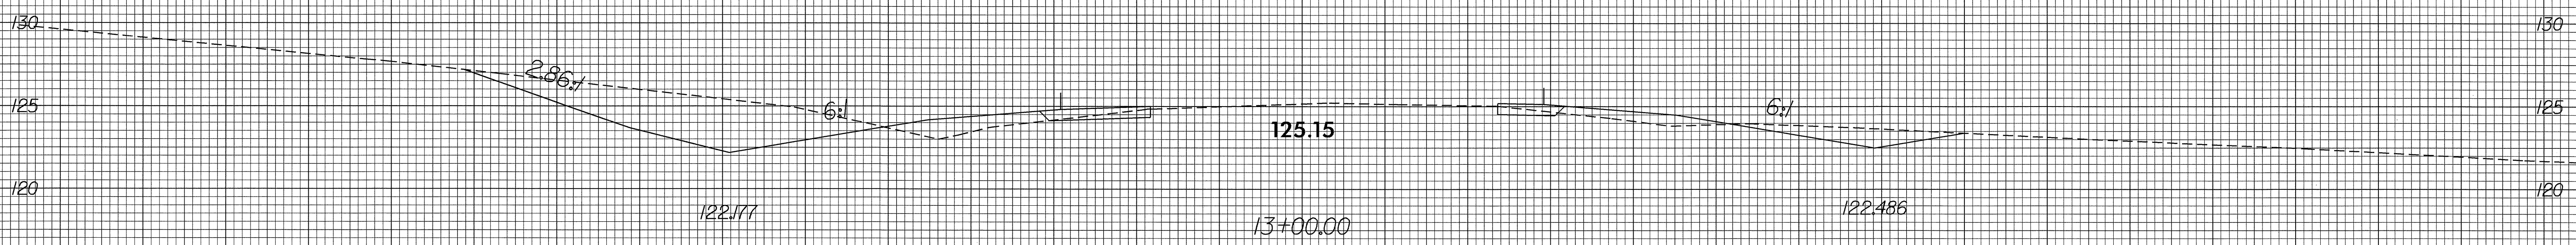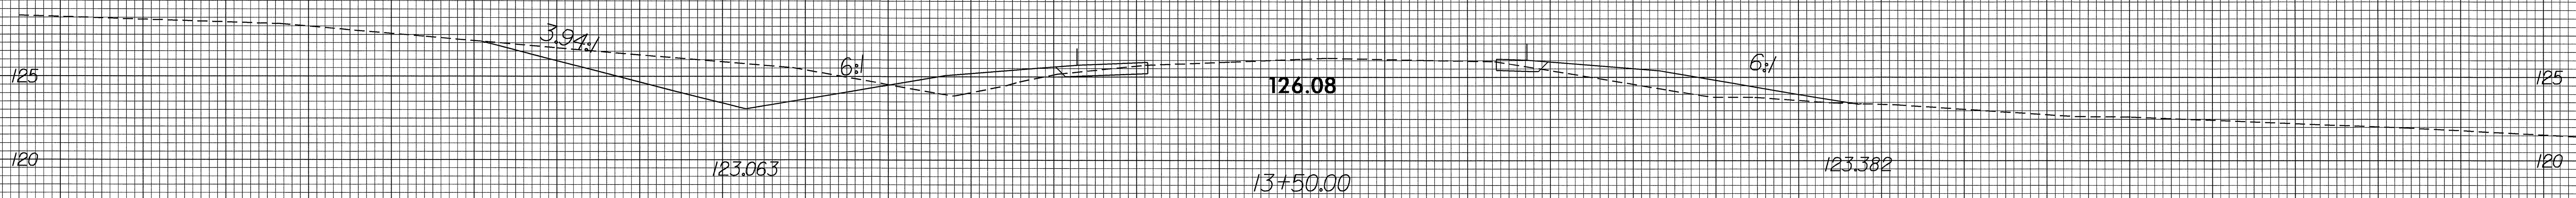

DRIVEWAY -Y2- STA. 12+65 RT

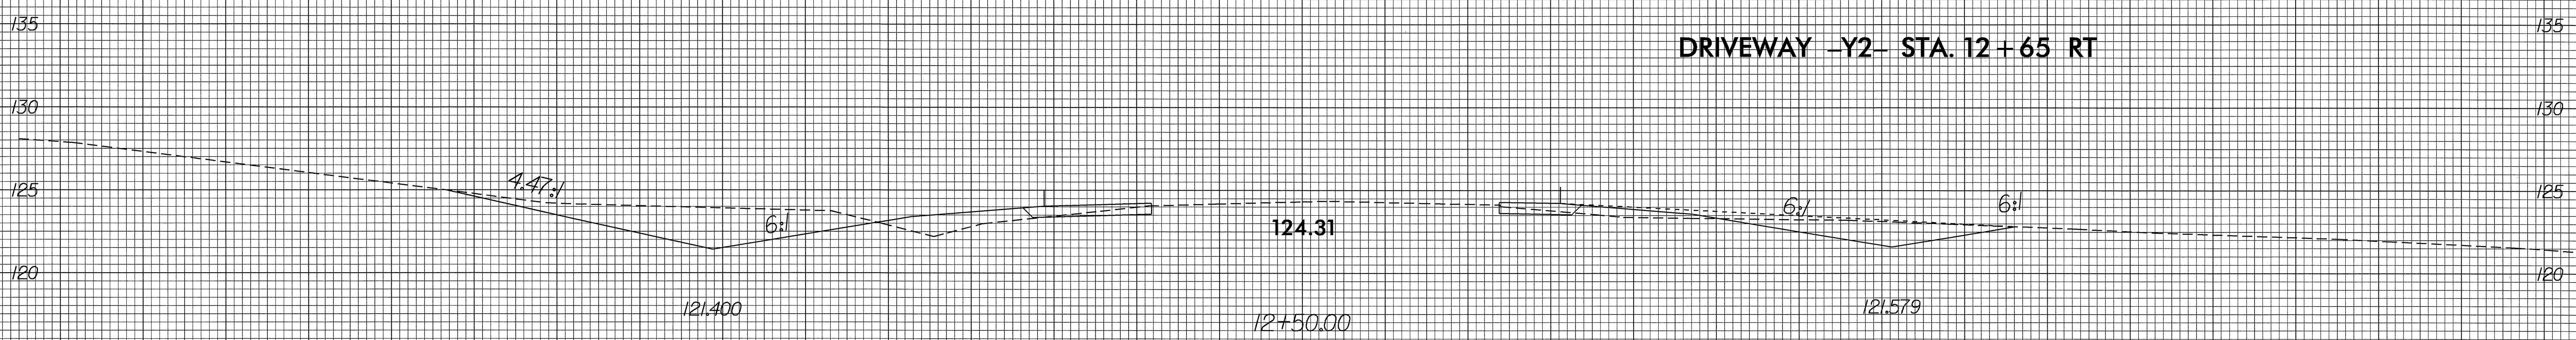

DRIVEWAY -Y2- STA. 12+10 RT

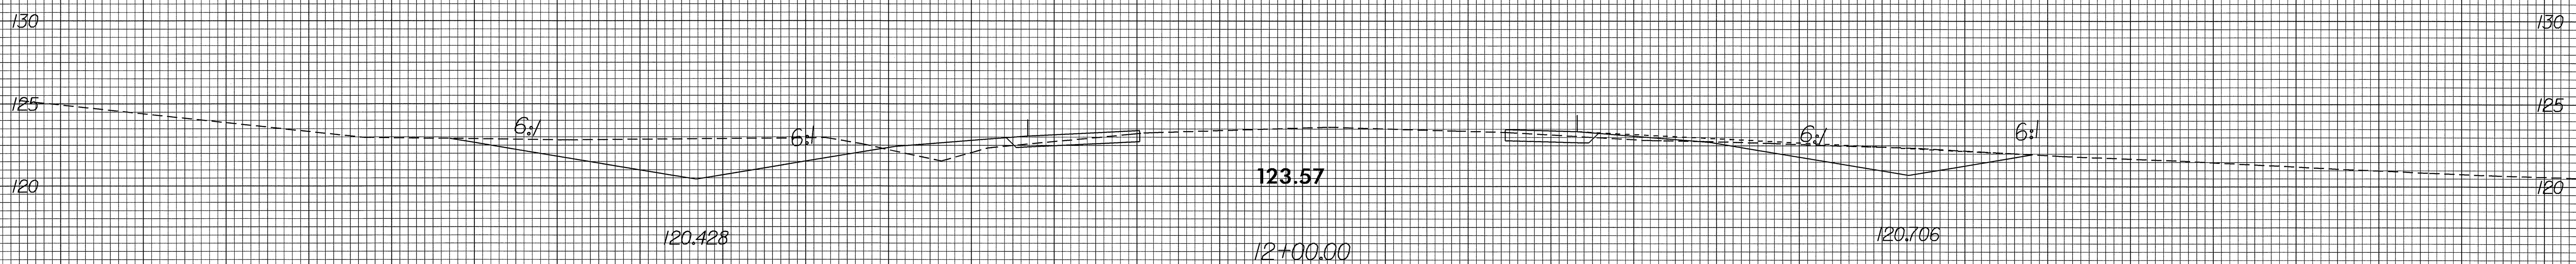

Y2

70 60 50 40 30 20 10 0 10 20 30 40 50 60 70

26-MAY-2004 08:55
R:\XSC\Earthwork\B3879_Y2_x23.dgn
jenniferevans A\RD196588