



8/23/99

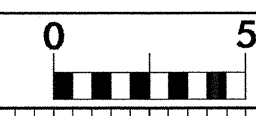

PROJ. REFERENCE NO. B-3879

SHEET NO. X-21

70 60 50 40 30 20 10 0 10 20 30 40 50 60 70

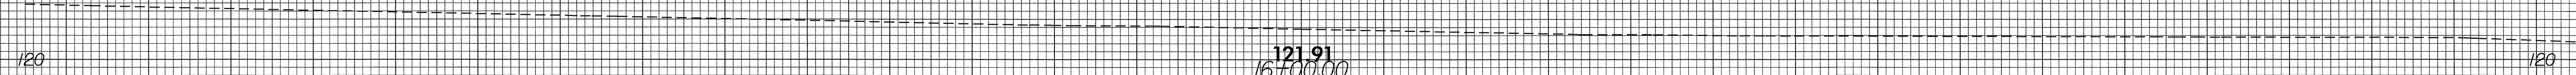

120

121.91
16700.00

120

Y1

70 60 50 40 30 20 10 0 10 20 30 40 50 60 70

26-MAY-2004 08:56
 H:\ST\ES\work\RD196588\1.dgn
 jenniferevans