




8/23/99



PROJ. REFERENCE NO.
B3879

SHEET NO.
X-7

40 30 20 10 0 10 20 30 40 50 60 70 80 90 100

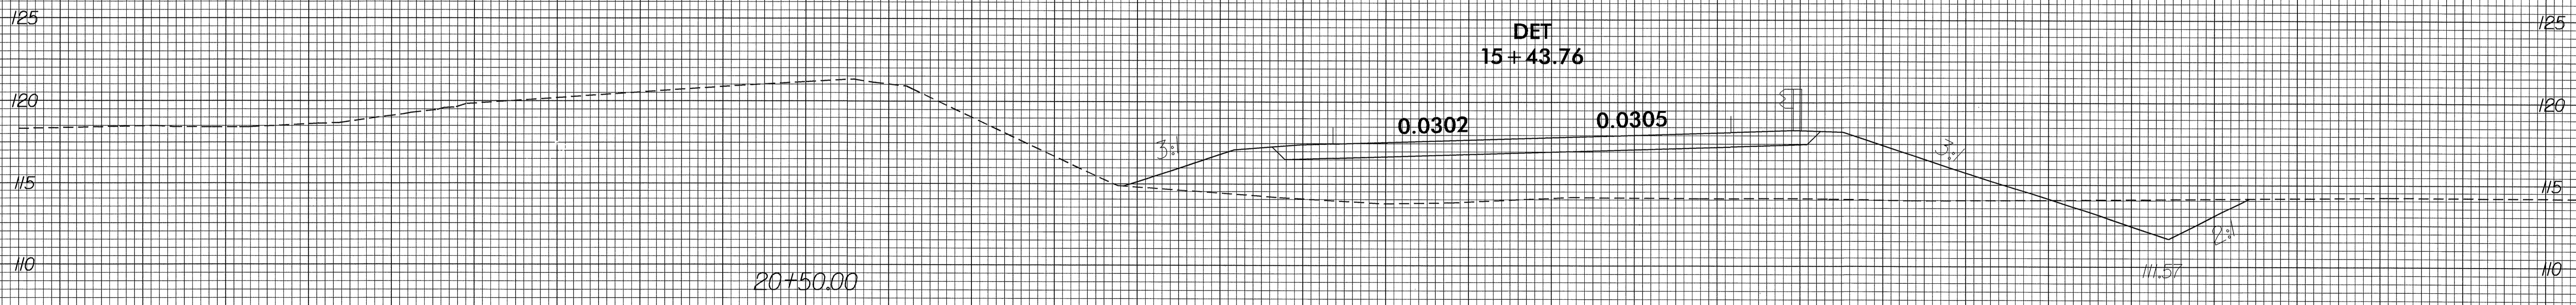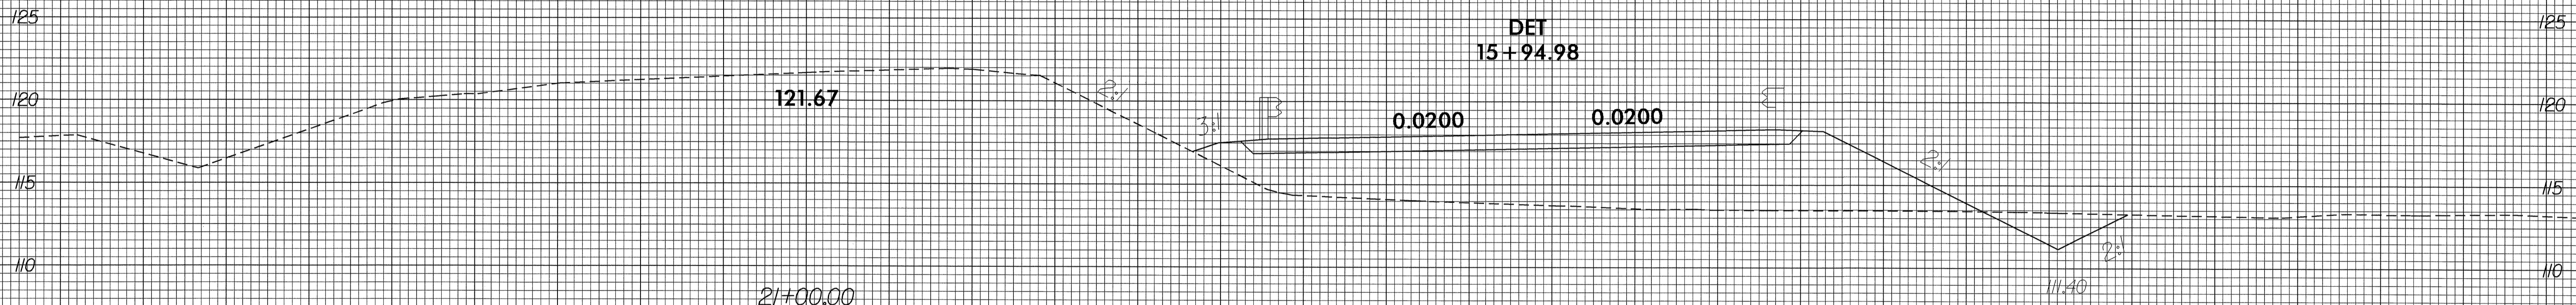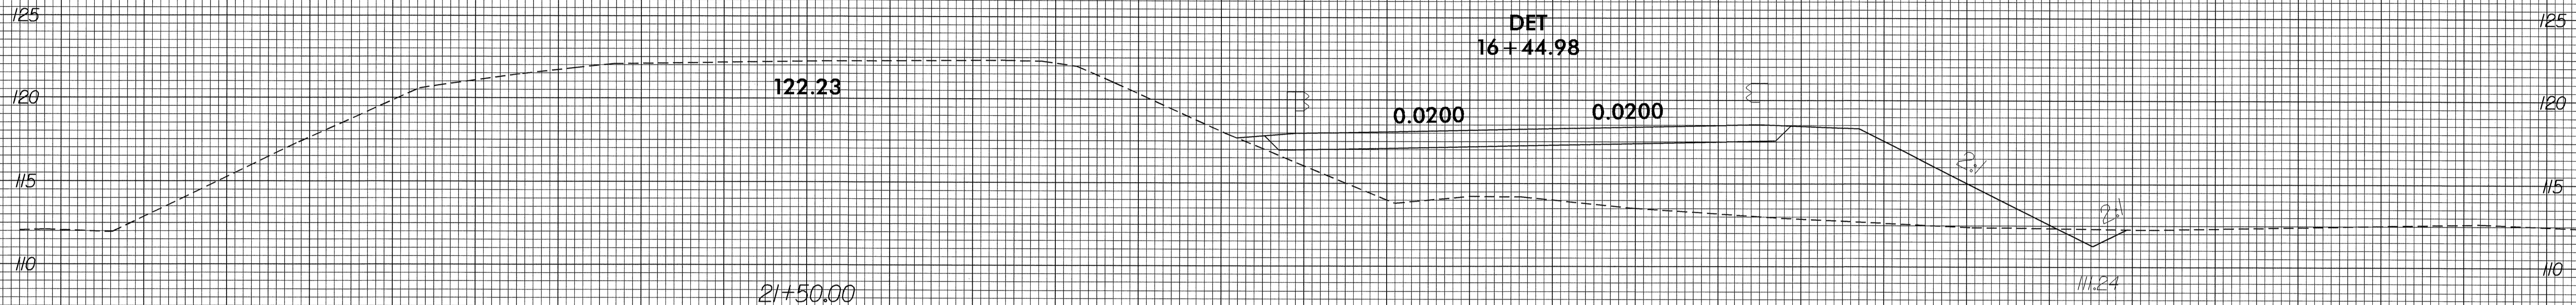

40 30 20 10 0 10 20 30 40 50 60 70 80 90 100

26-JUL-2004 01:14
BC\XSC\ART\PROJECT\483879\DET_XPL.DGN
BCUG4