

8/23/99






PROJ. REFERENCE NO.
B3879

SHEET NO.
X-2

40 30 20 10 0 10 20 30 40 50 60 70 80 90 100

DRIVEWAY -L- STA. 11+14 LT

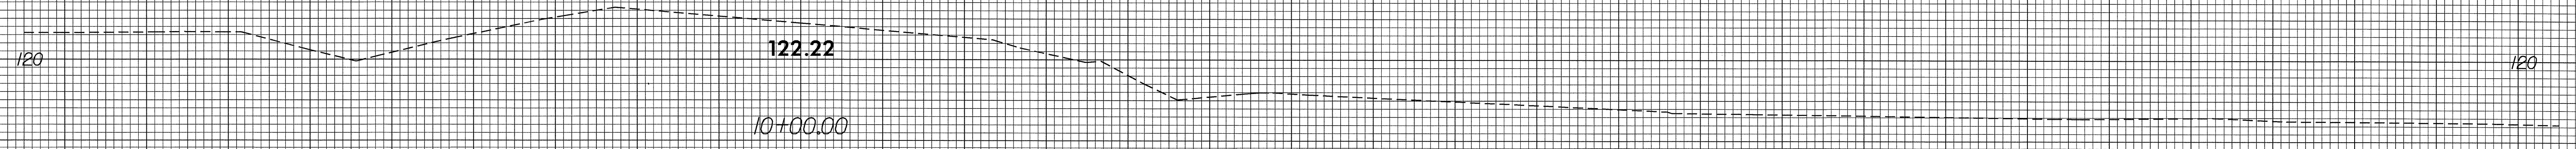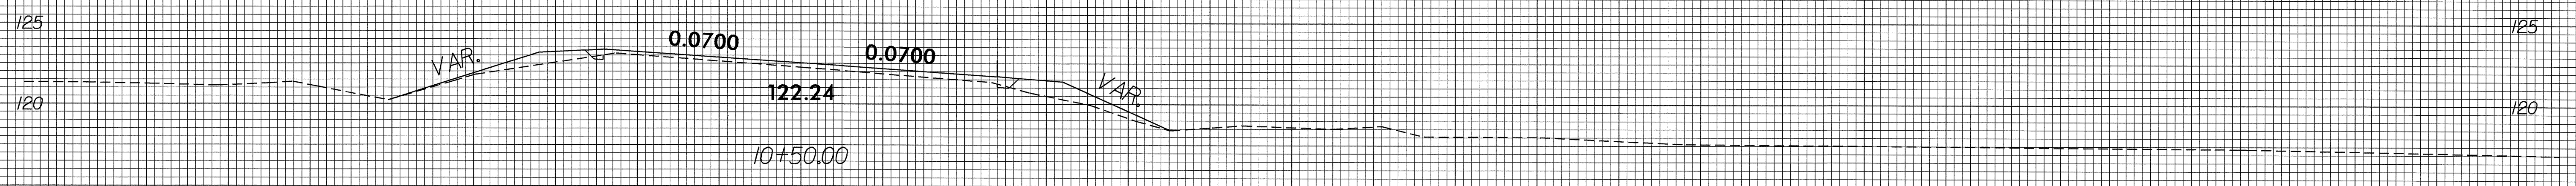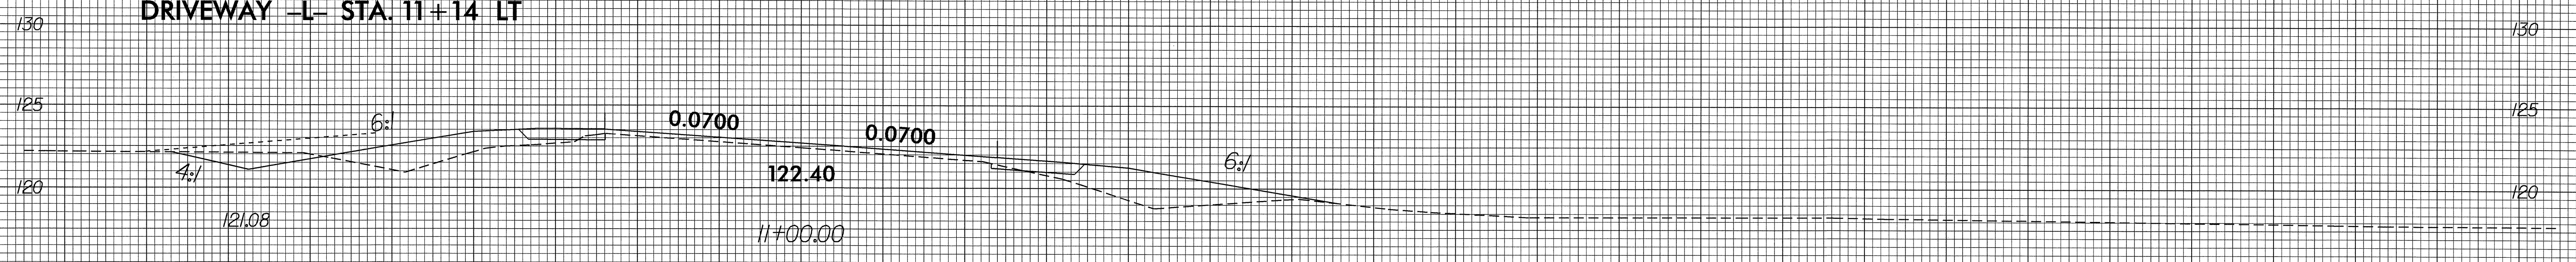

40 30 20 10 0 10 20 30 40 50 60 70 80 90 100

15 JUN 2004 14:27
 G:\S\RD196588\B3879_DET_XPL.DGN
 jenniferevans A1 80196588