
| ECT | REFERENCE | NO. | SHEET NO. |
|-----|-----------|-----|-----------|
| R.  | -4468A    |     | TMS-27    |

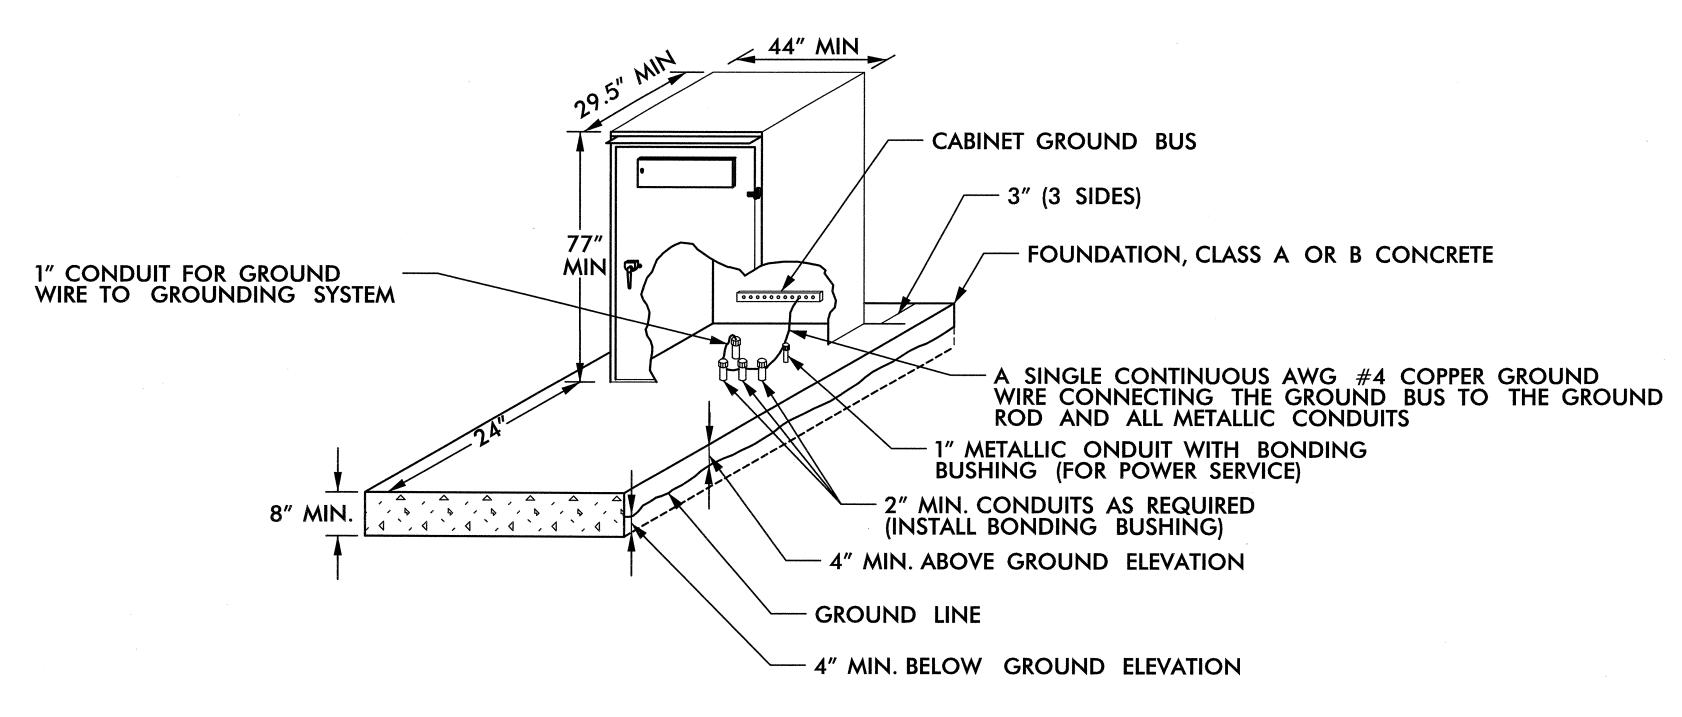


## **NOTES:**

- 1. THE SPACE BETWEEN THE BASE OF THE CABINET AND THE FOUNDATION SHALL BE SEALED ON ALL SIDES WITH A PERMANENT, FLEXIBLE, WATERPROOF SEALING MATERIAL.
- 2. CONDUITS SHALL NOT EXTEND MORE THAN 4" ABOVE FOUNDATION.



N.T.S.

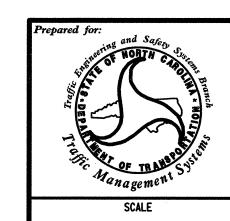

NONE

## CABINET DETAILS

DIVISION 07 ORANGE COUNTY HILLSBOROUGH PLAN DATE: OCTOBER 2003 REVIEWED BY: E.T. GARRETT PREPARED BY: E.T. GARRETT REVIEWED BY: H.L. WINSTEAD REVISIONS INIT. DATE

HNTB NORTH CAROLINA, P.C. 343 E. Six Forks Road, Suite 200 Raleigh, North Carolina 27609