

**REMOVE AND SALVAGE**

- CITATION TERMINAL
- REPORT TERMINAL
- BSSS TERMINAL
- REPORT PRINTER

**ADD**

- VIDEO MONITOR
- SCREEN SPLITTER
- VIDEO CONTROL PANEL
- OPERATOR COMPUTER
- REPORT PRINTER

**ADD**

- UPS

**ADD**


- ETHERNET HUB
- WIM COMPUTER
- CONTACT CLOSURE TRANSCEIVER

**REMOVE AND SALVAGE**

- 2-FIBER OPTIC DATA TRANSCEIVERS

**ADD**

- 3 MEDIA CONVERTERS
- 4 CONTROL CENTER TRANSCEIVERS
- VIDEO SWITCH/CONTROLLER
- 4-CHANNEL VIDEO MUX W/DATA

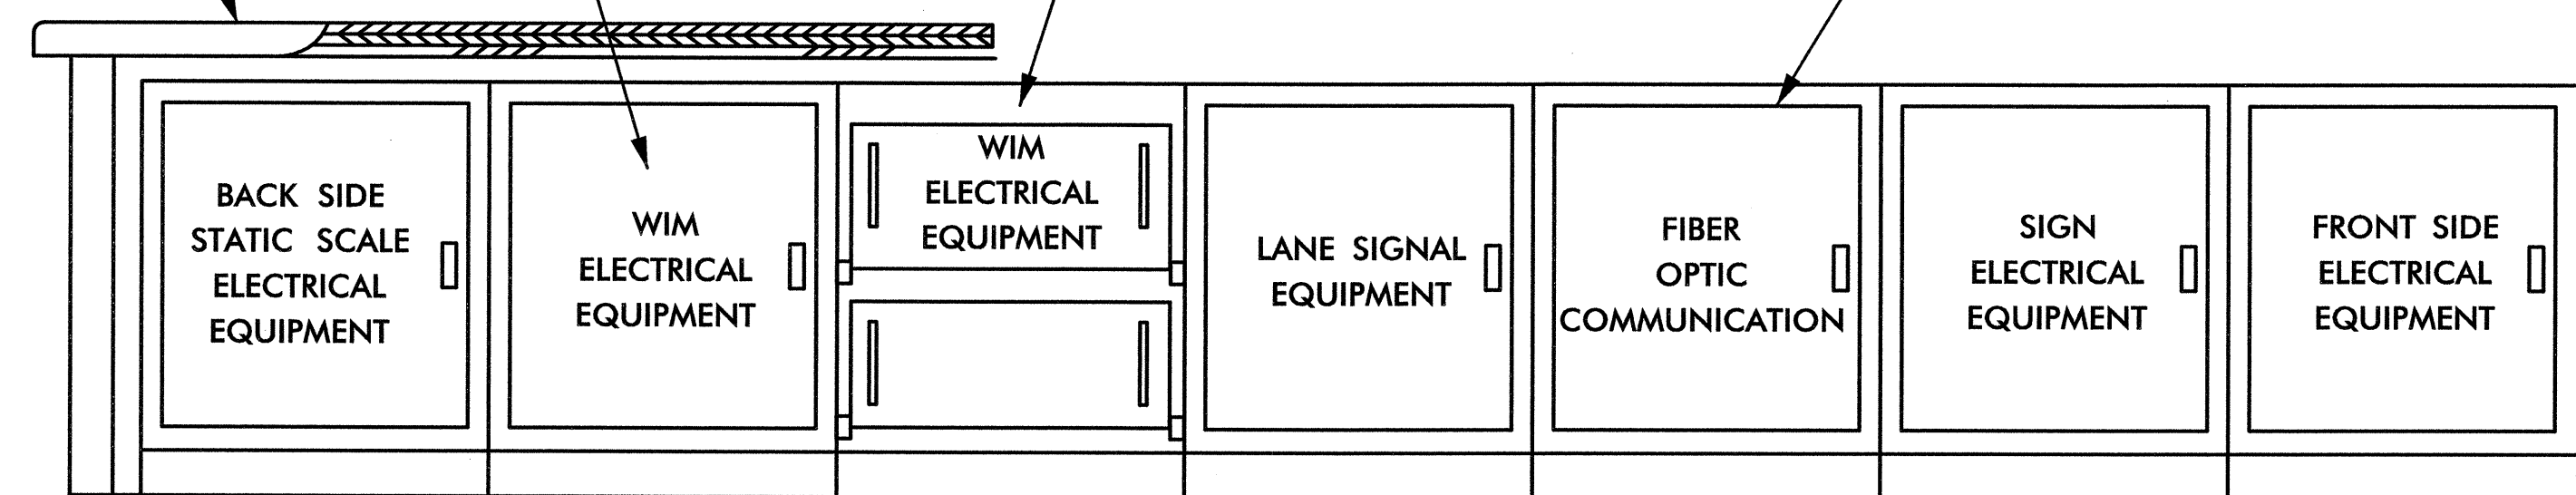


**SECTION A-A**

**NOTE: INSTALL 1 OPERATOR COMPUTER AND MEDIA CONVERTER IN THE WESTBOUND STATIC SCALE BOOTH.**



HNTB NORTH CAROLINA, P.C.  
343 E. Six Forks Road, Suite 200  
Raleigh, North Carolina 27609

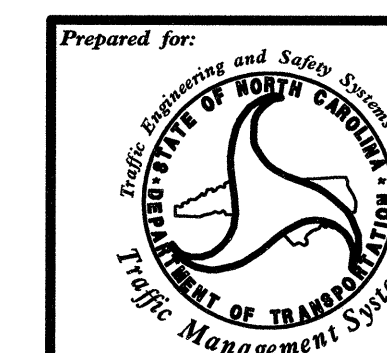

**WESTBOUND SCALE HOUSE EQUIPMENT LAYOUT**

DIVISION 07 ORANGE COUNTY HILLSBOROUGH  
PLAN DATE: OCTOBER 2003 REVIEWED BY: E.T. GARRETT  
PREPARED BY: E.T. GARRETT REVIEWED BY: H.L. WINSTEAD

REVISIONS	INIT.	DATE



SIGNATURE: *H.L. Winstead* DATE: 9/14/04  
CADD FILE NAME: tms-25.dgn

SCALE: NONE